




rev date
 A 09.04.21 minor amends steel post of gf. bed 4 window increased in width rods indicated.

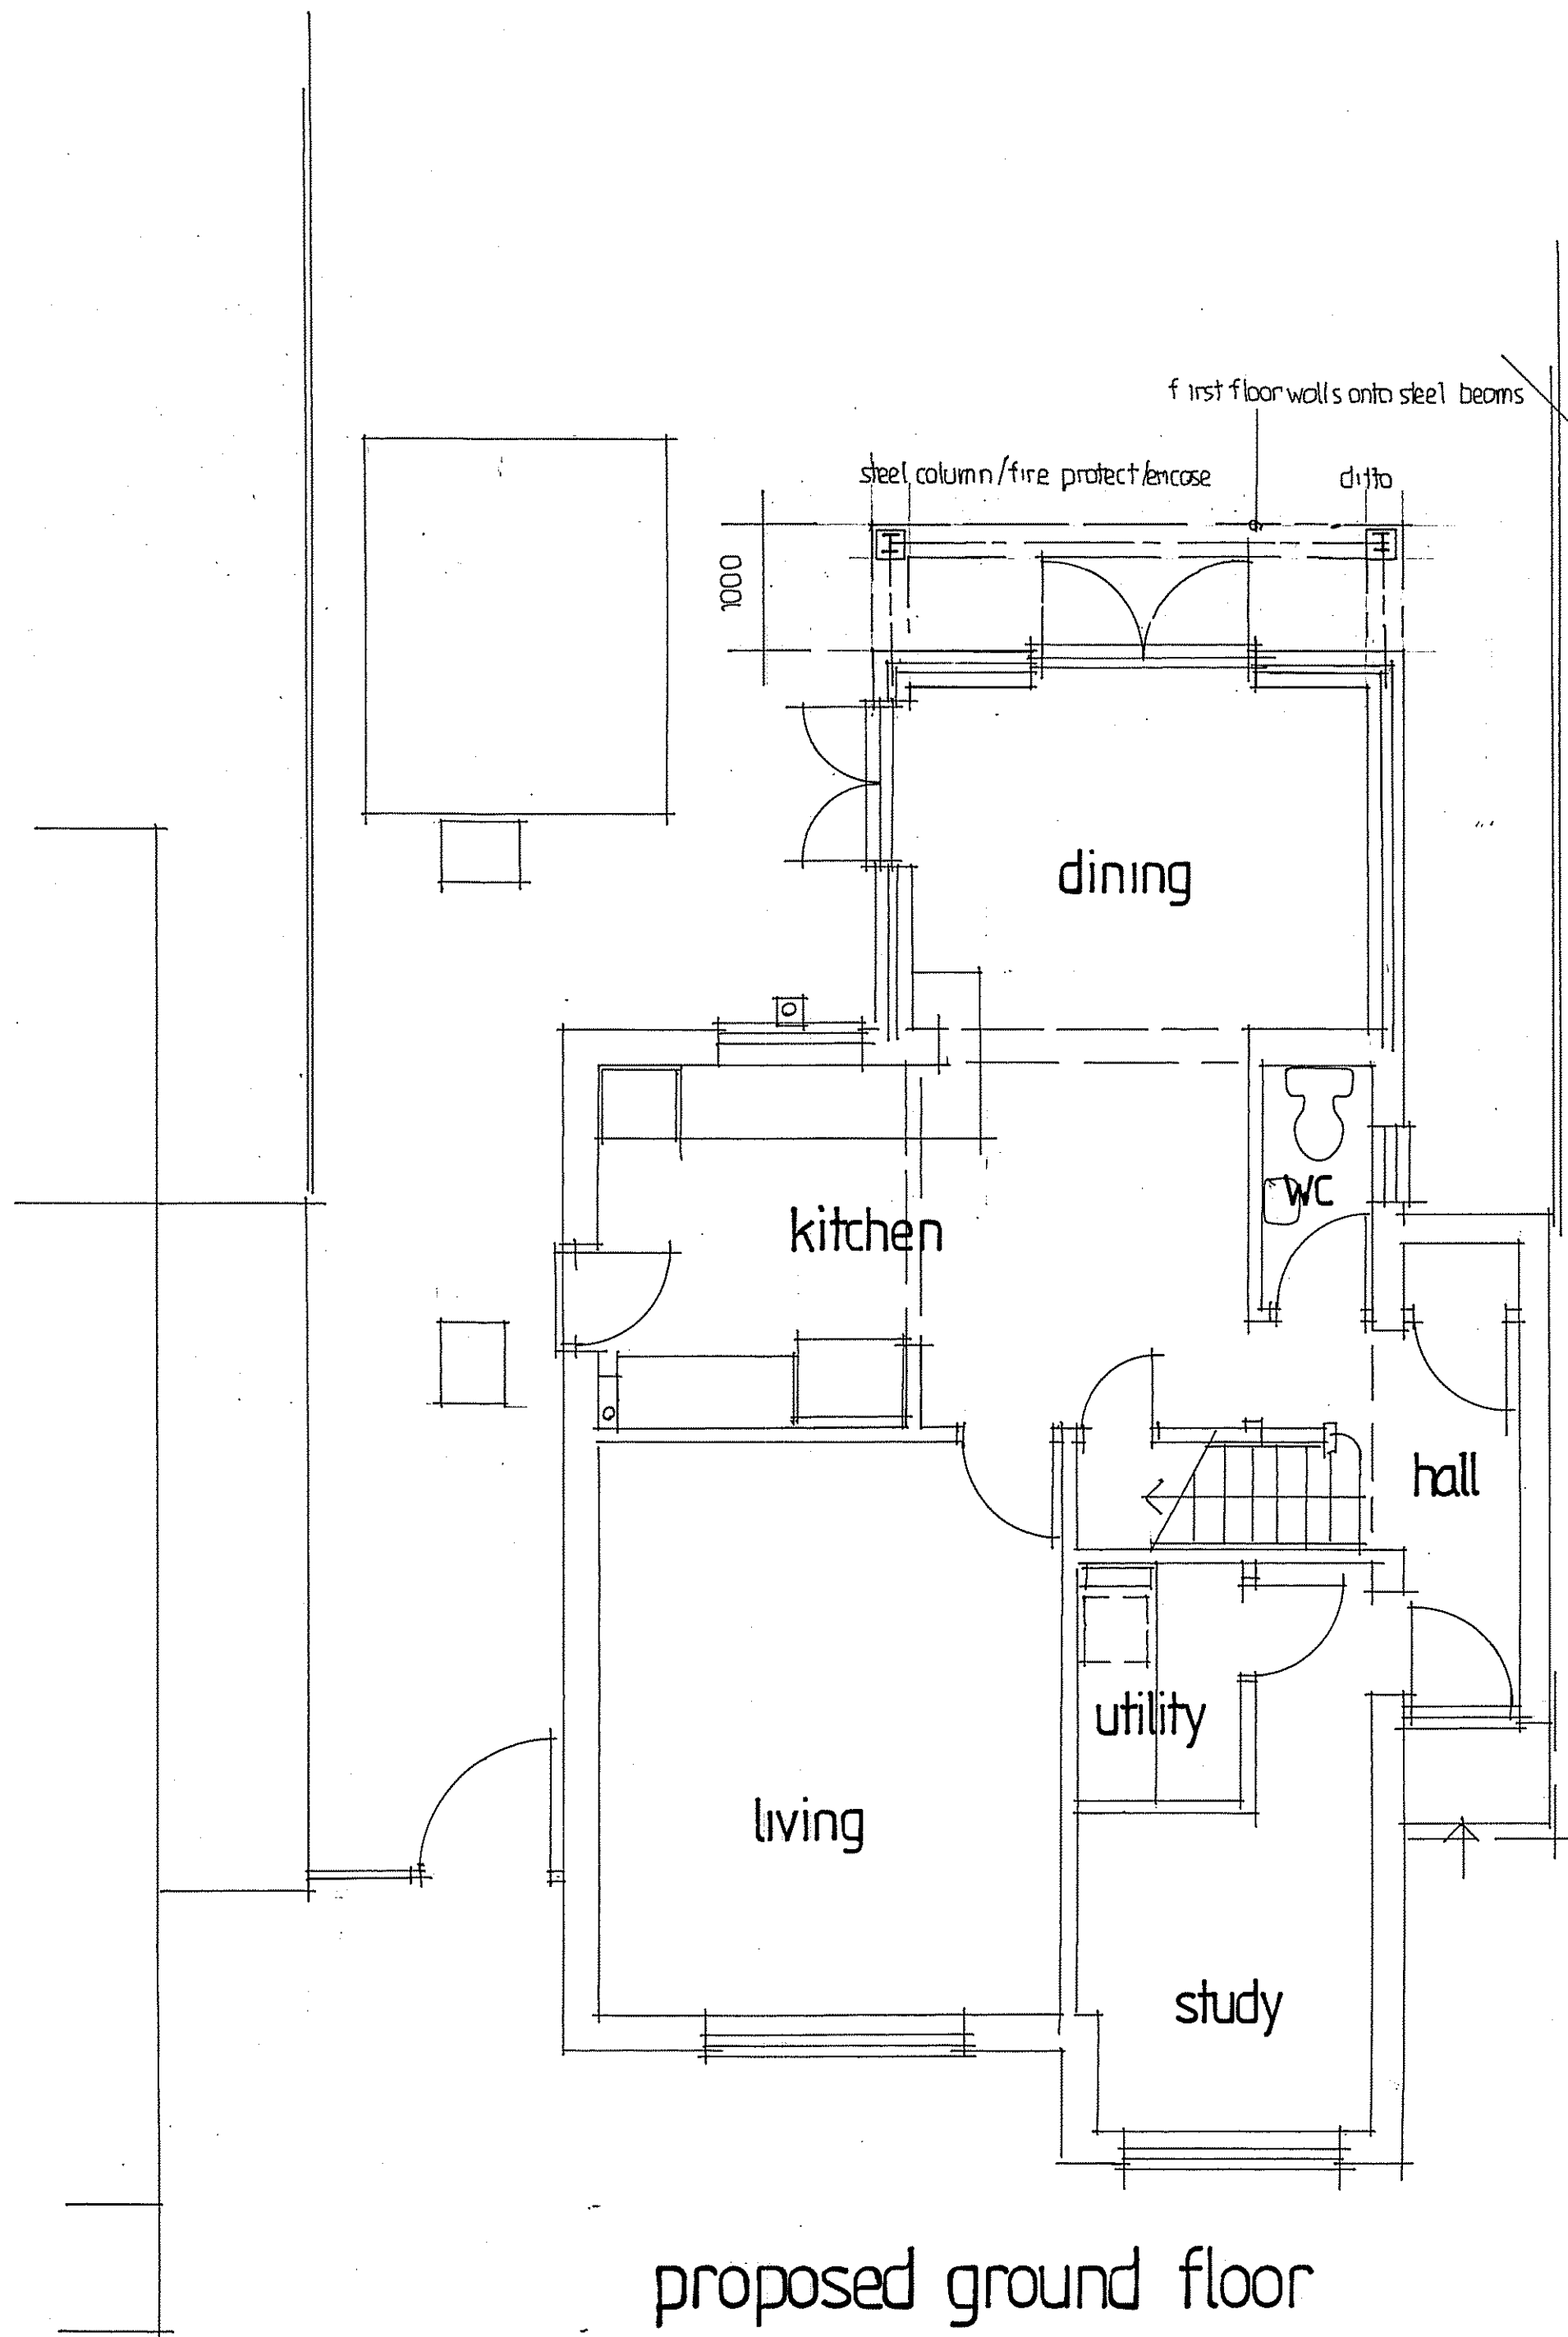

proposed ground floor

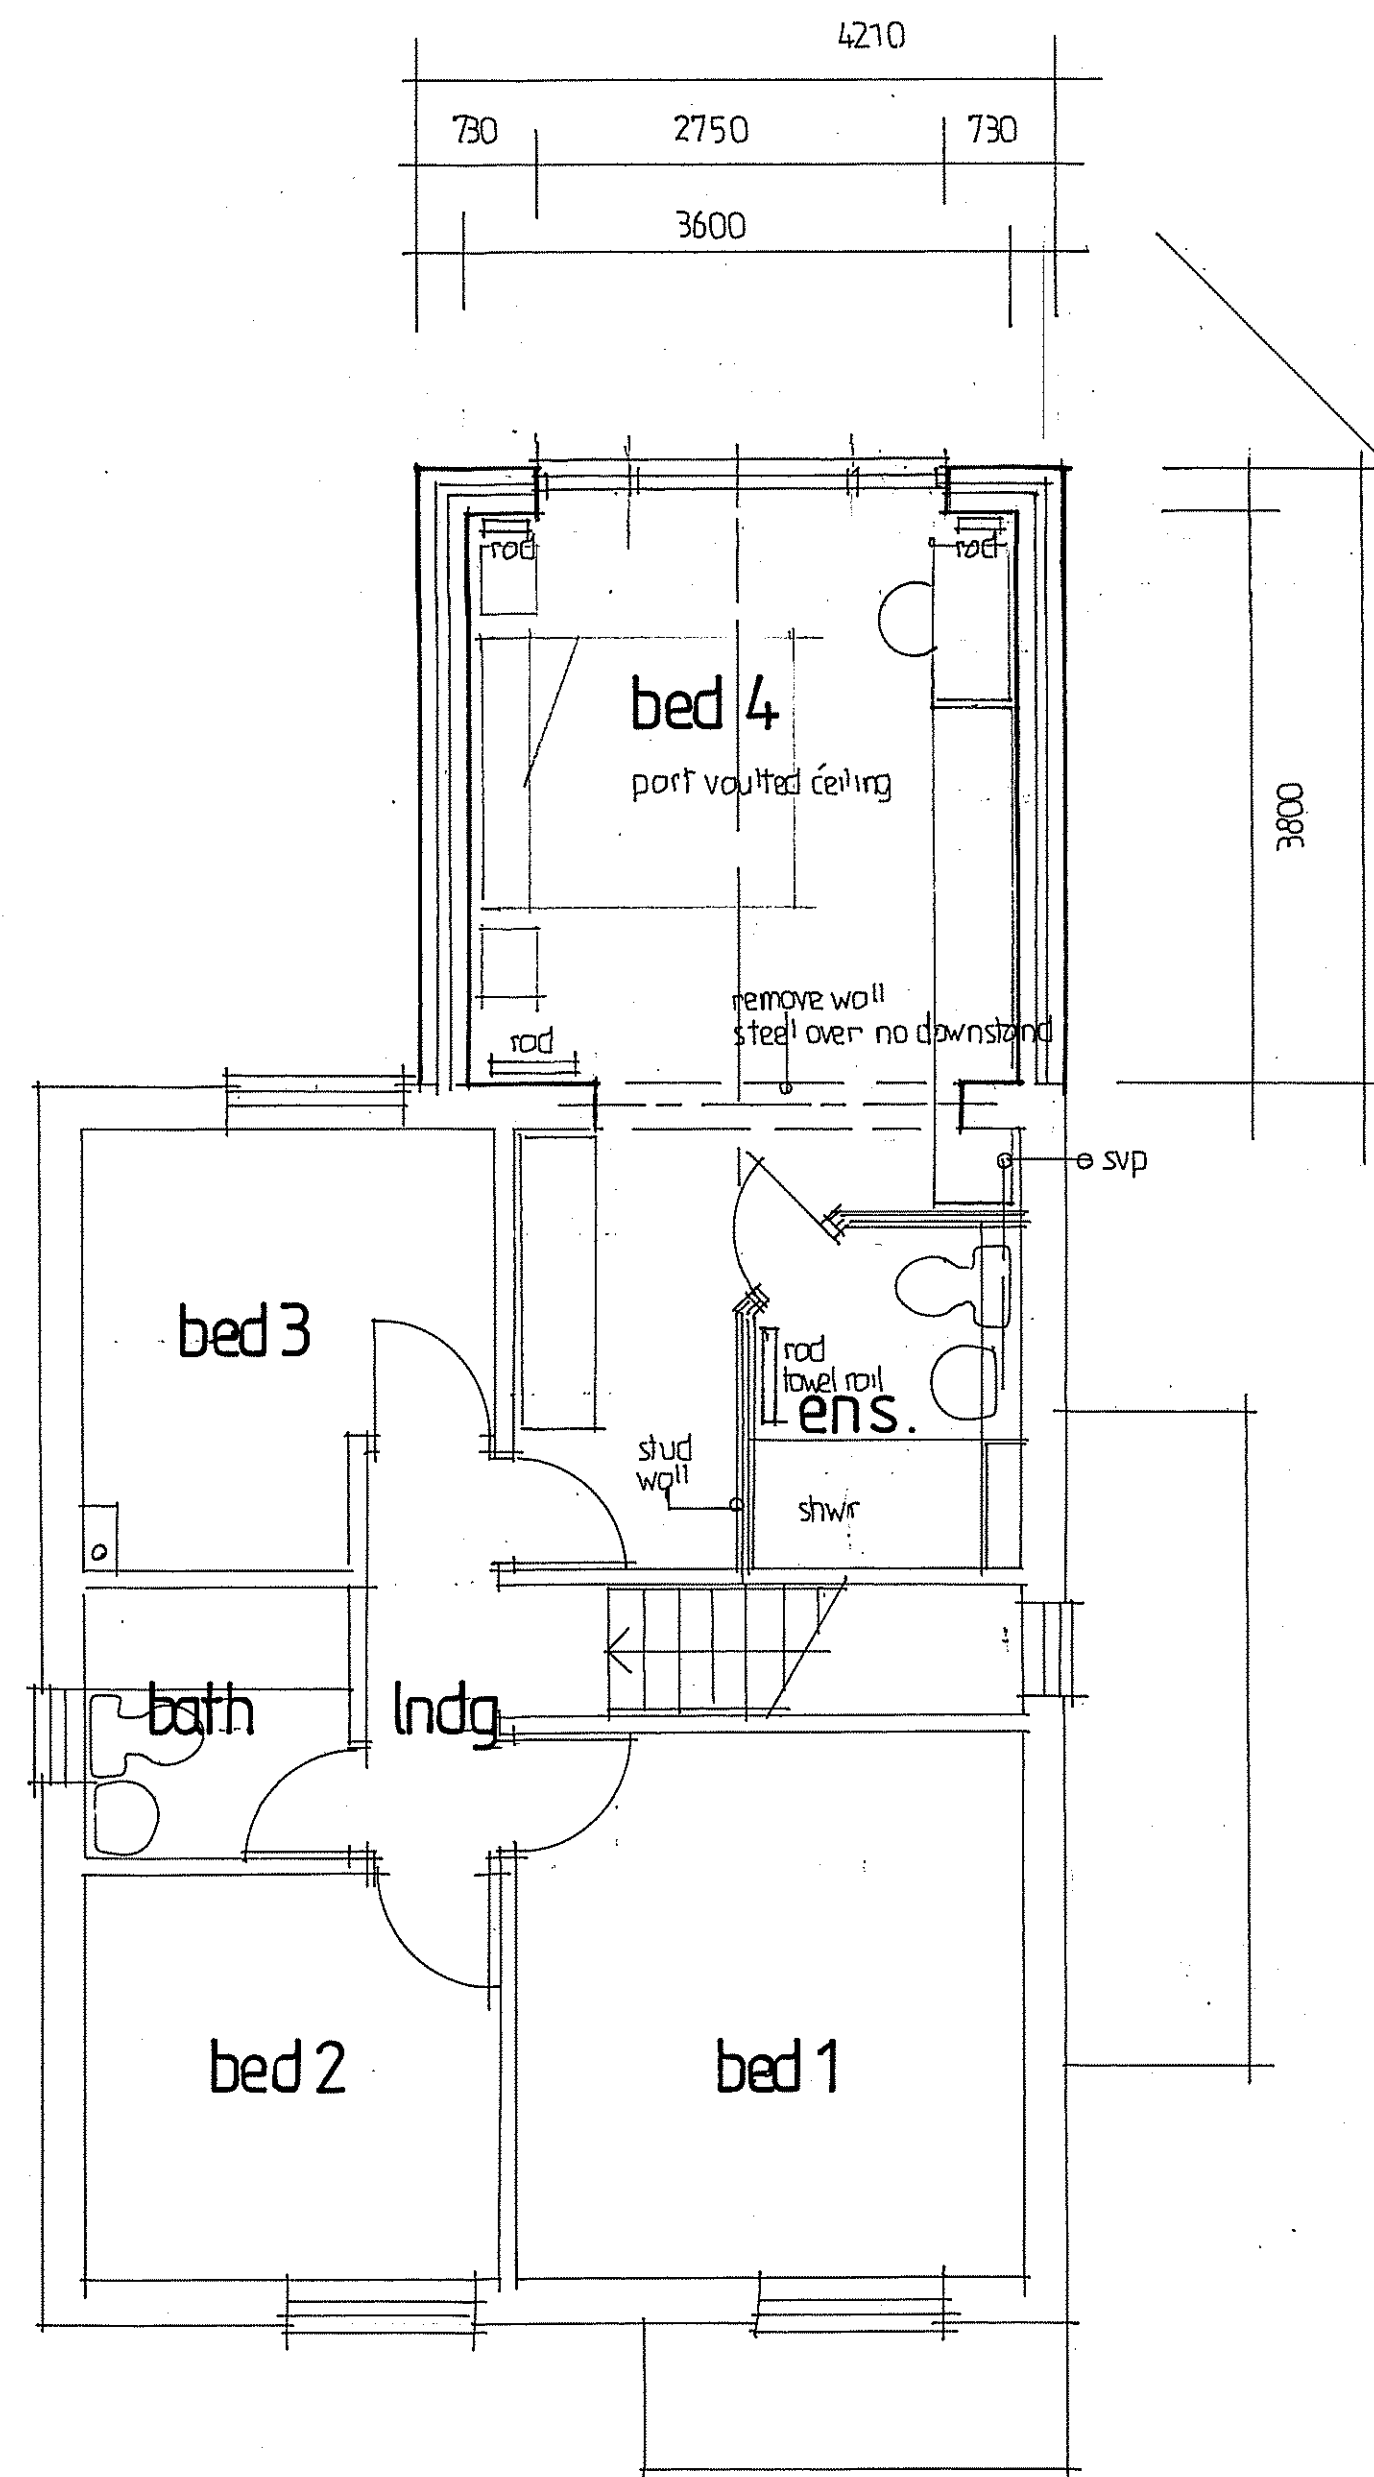

proposed first floor

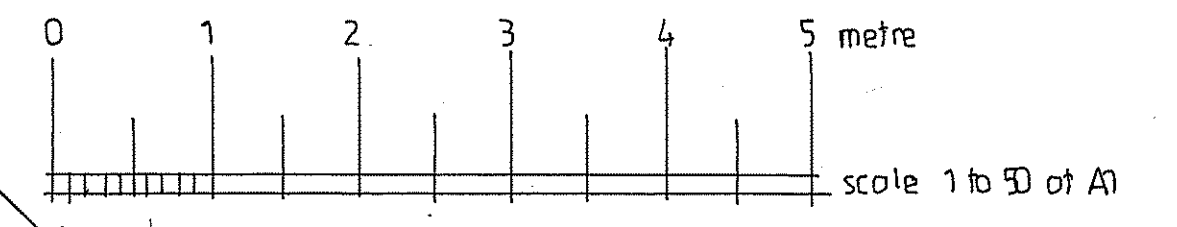

Any deviation or discrepancy from this drawing must be referred to Architect
 All dimensions to be checked by contractor before commencing works
 Do not scale from drawings for construction
 Copyright reserved

JOHN THORNTON ARCHITECT
 4 Millfield Close, Marsh Gibbon OX27 0HR
 01869 278279 07739 628886
 john.thornton1@btconnect.com
 John F Thornton RIBA ARB

Client
 MR and MRS KARNACZ
 Site address
 24 RECTORY CLOSE
 MARSH GIBBON
 OX27

Drawing status planning
 First floor rear extension (over extg ground floor extension)
 Drawing ground and first floor plans

Scale 1 to 50 @ A1
 Drwg Rev Date
 KARNACZ / S1 / P / 04 A March 2021