



proposed west

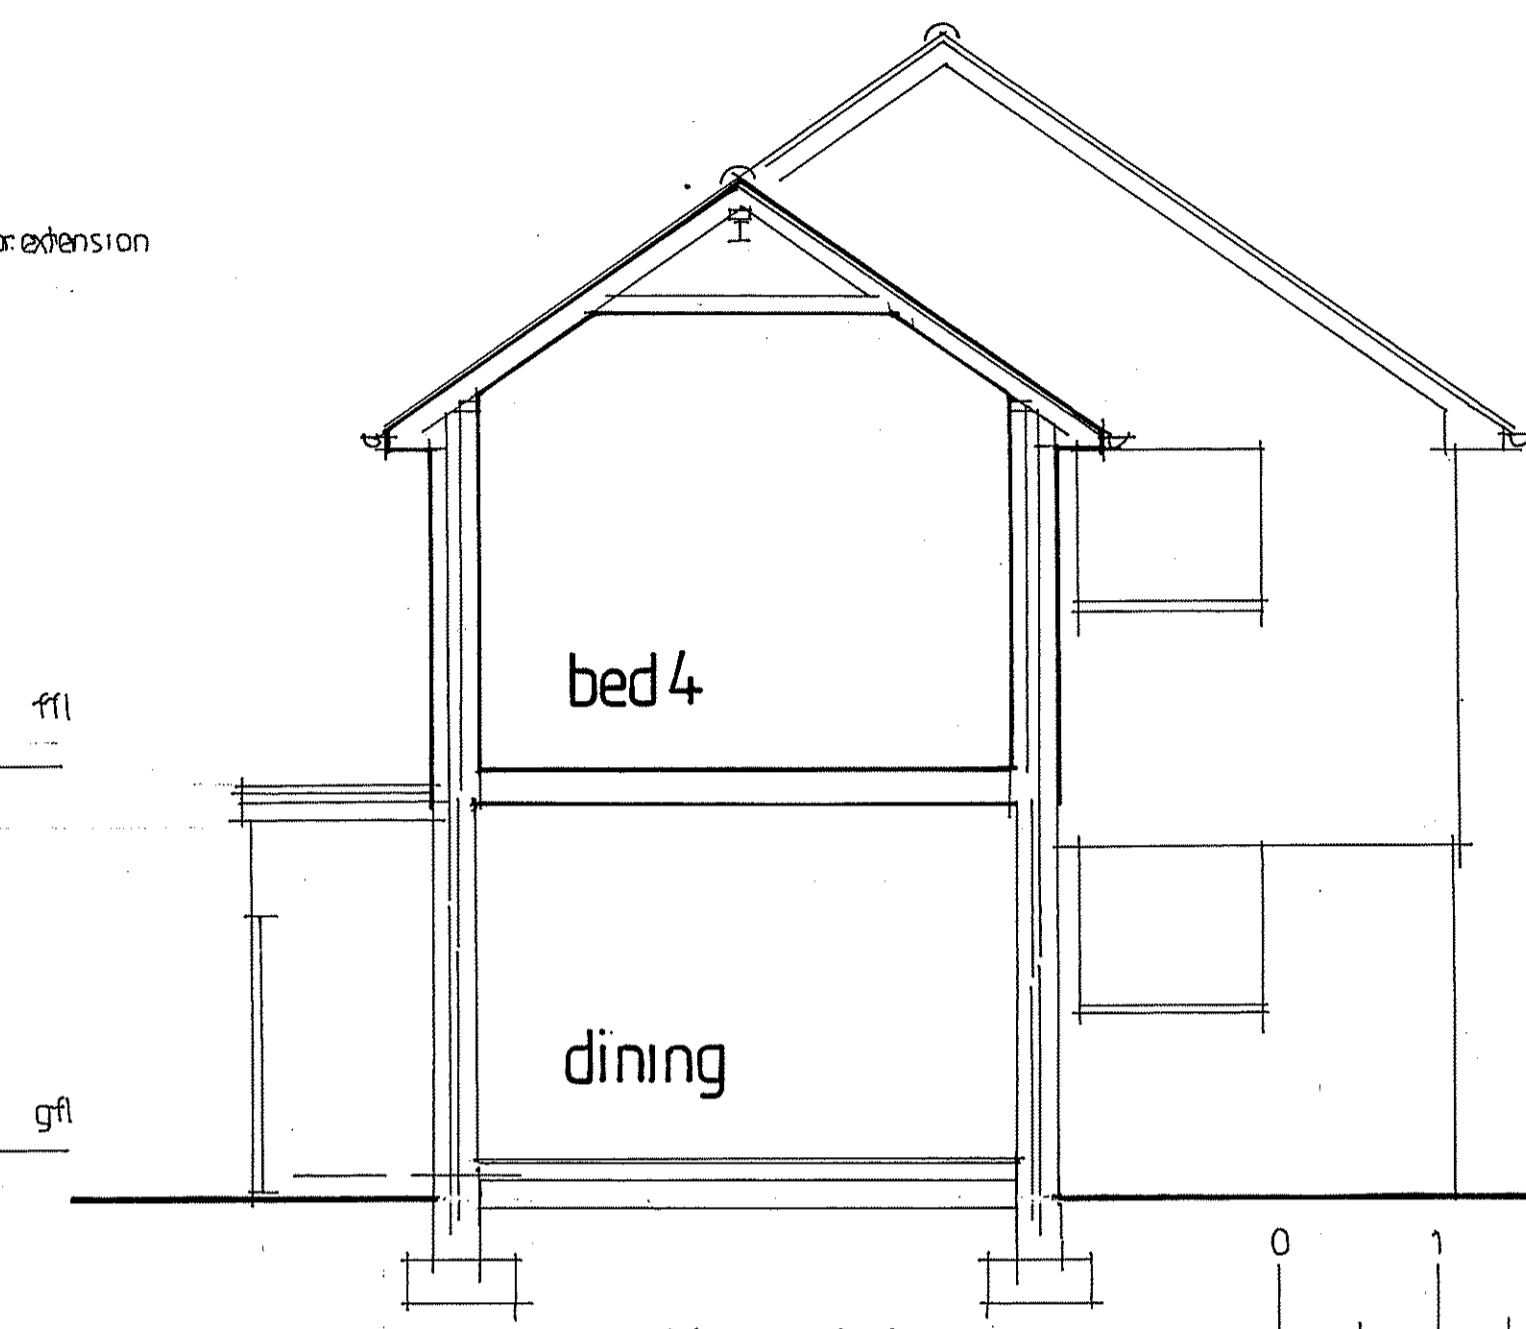


section AA

0 1 2 3 4 5 metre  
scale 1 to 50 at A1

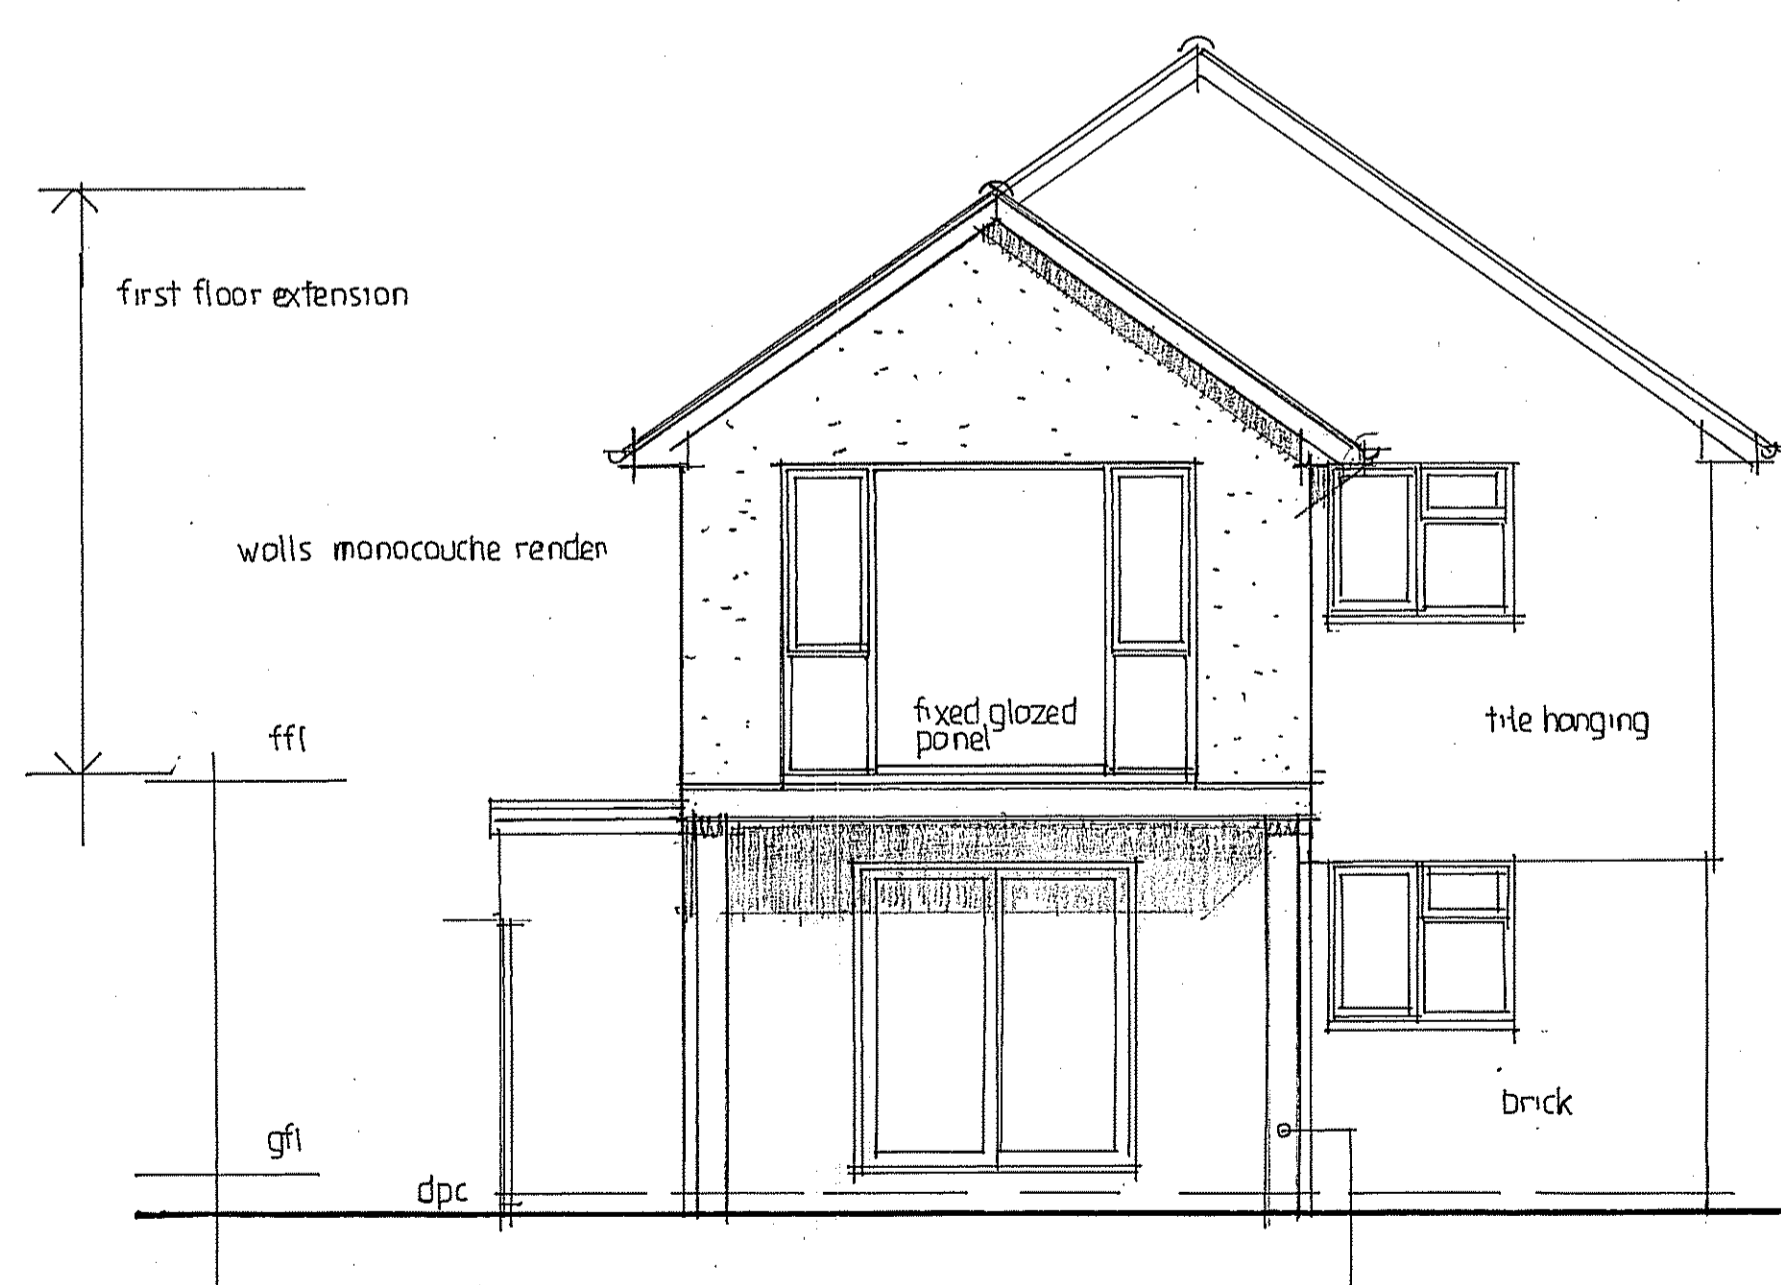

proposed south

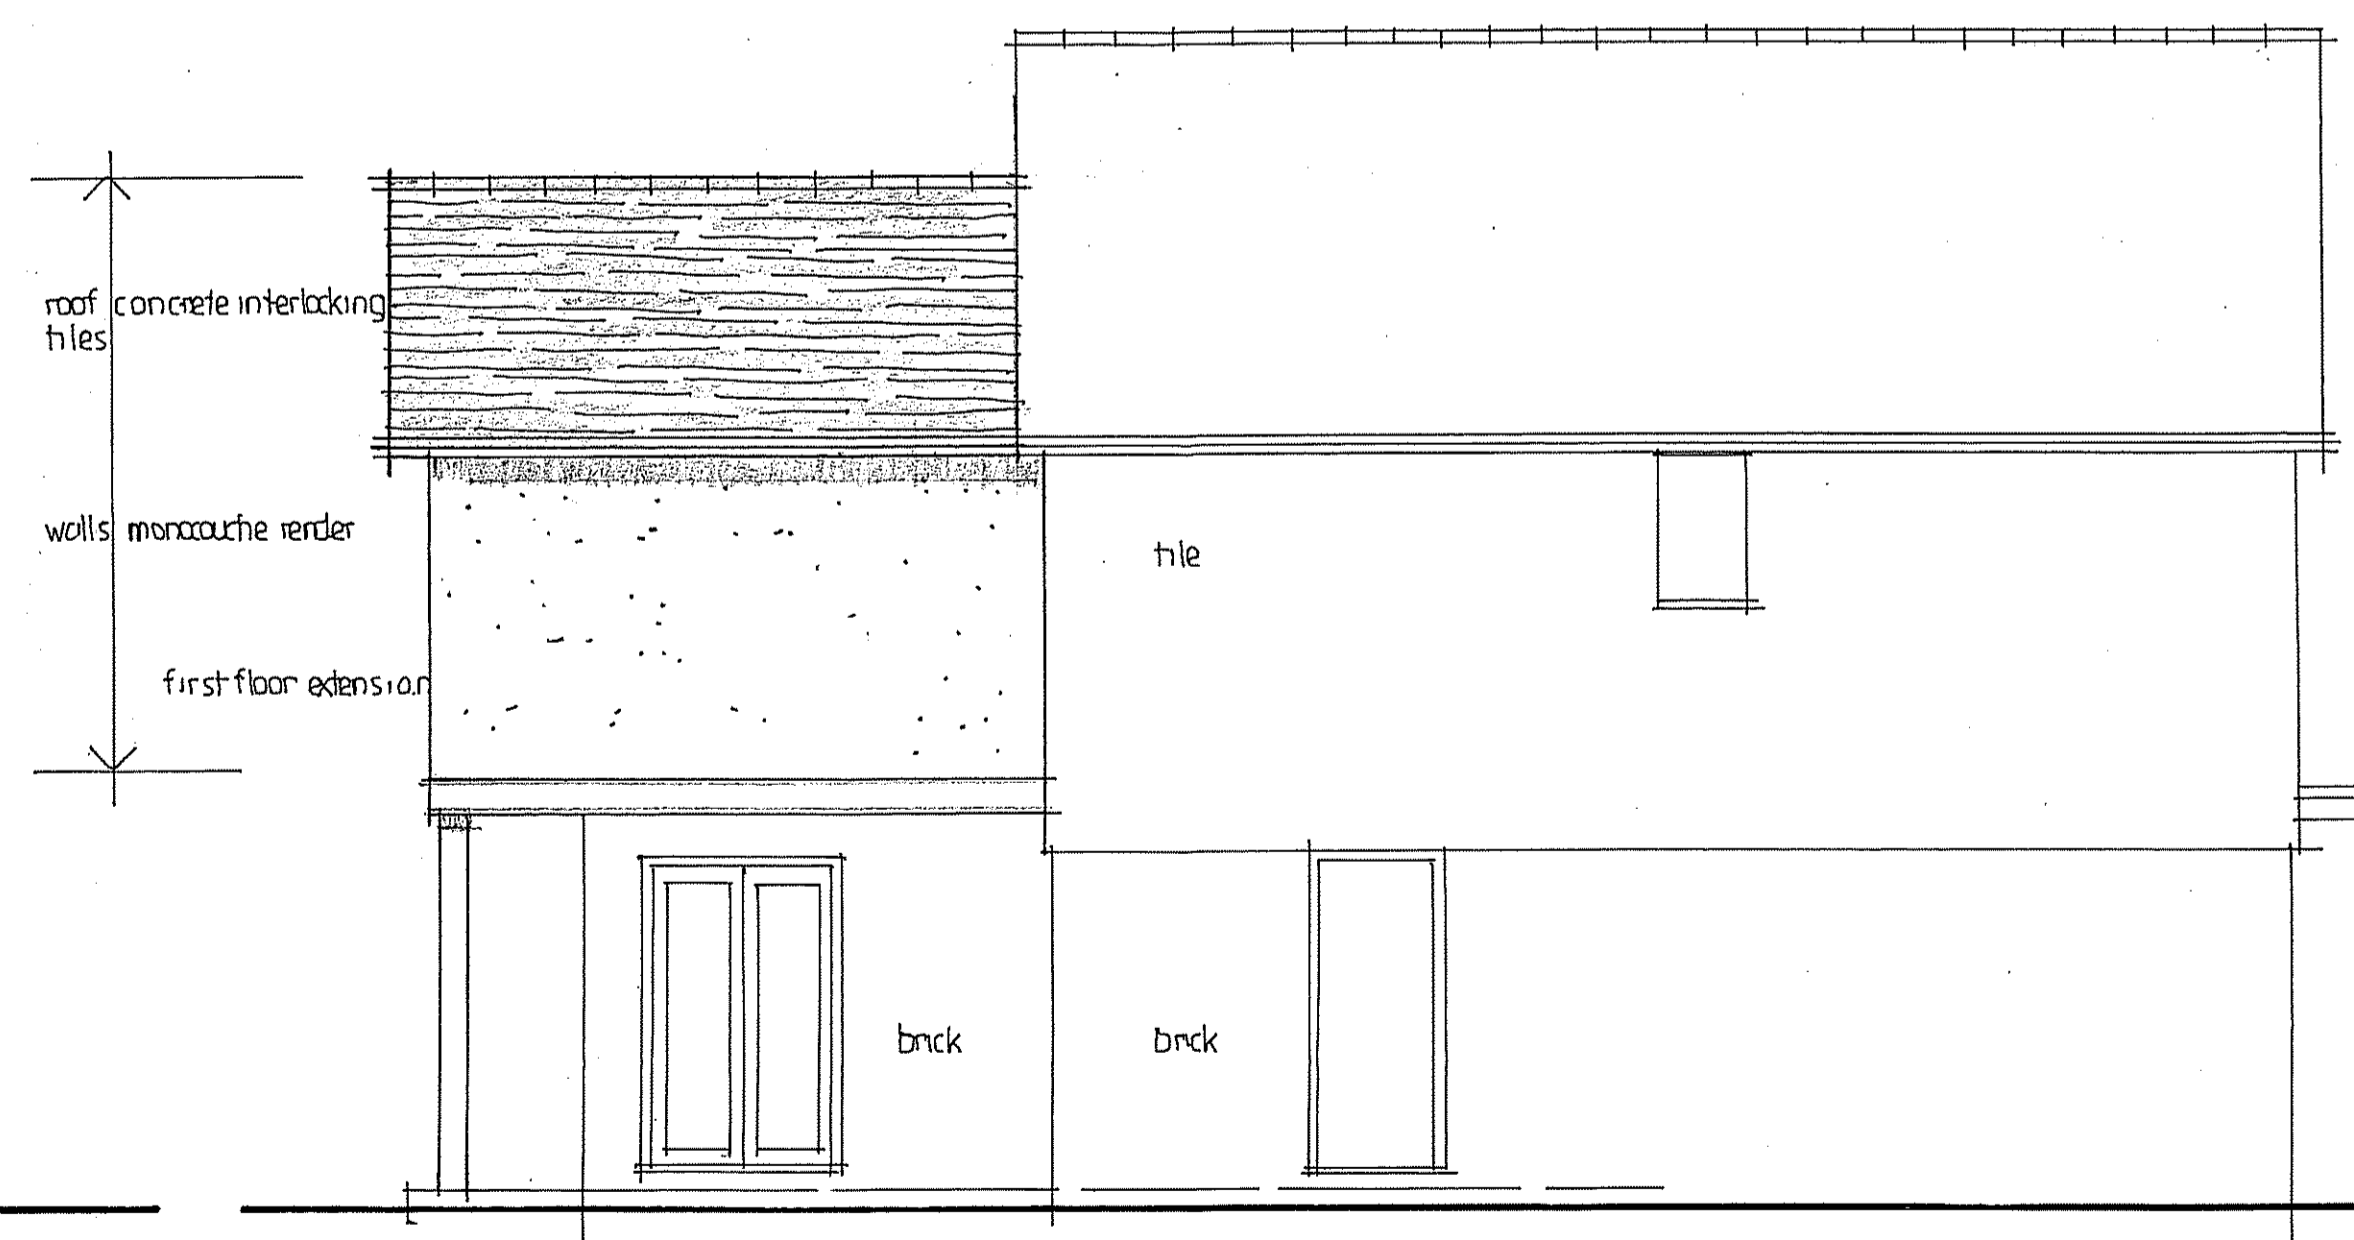

proposed east

Any deviation or discrepancy from this drawing must be referred to Architect  
All dimensions to be checked by contractor before commencing works  
Do not scale from drawings for construction  
Copyright reserved

**JOHN THORNTON ARCHITECT**  
4 Millfield Close, Marsh Gibbon OX27 0HR  
01869 278279 07739 628884  
john.thornton1@btconnect.com  
John F Thornton RIBA ARB

Client  
MR and MRS KARNACZ  
Site address  
24 RECTORY CLOSE  
MARSH GIBBON  
OX27 0HT

Drawing status planning  
First floor rear extension (over exty ground floor extension)  
Drawing elevations, section AA

Scale 1 to 50 at A1  
Dwg KARNACZ/S1/P/05 Rev Date April 2021