





Existing plan 1:200

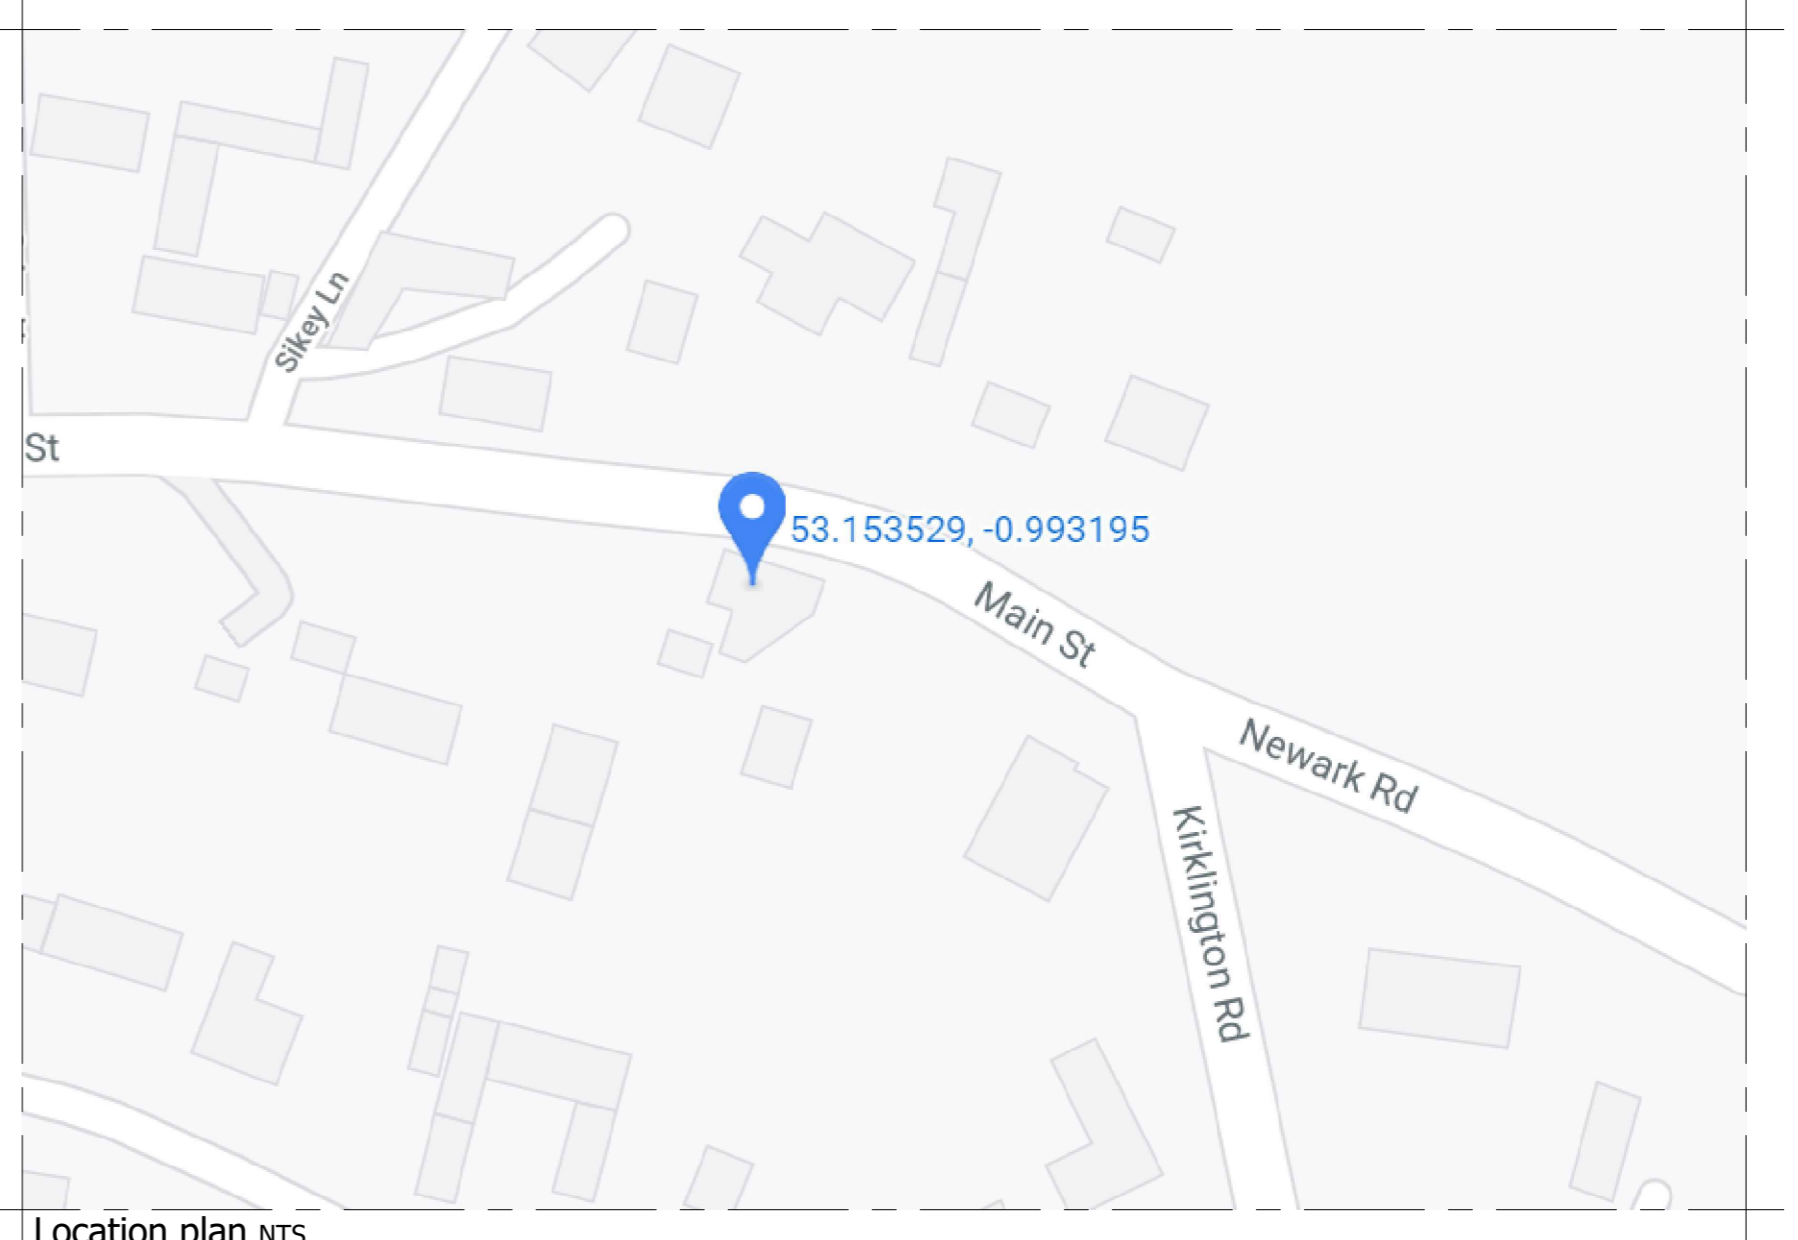

Location plan NTS

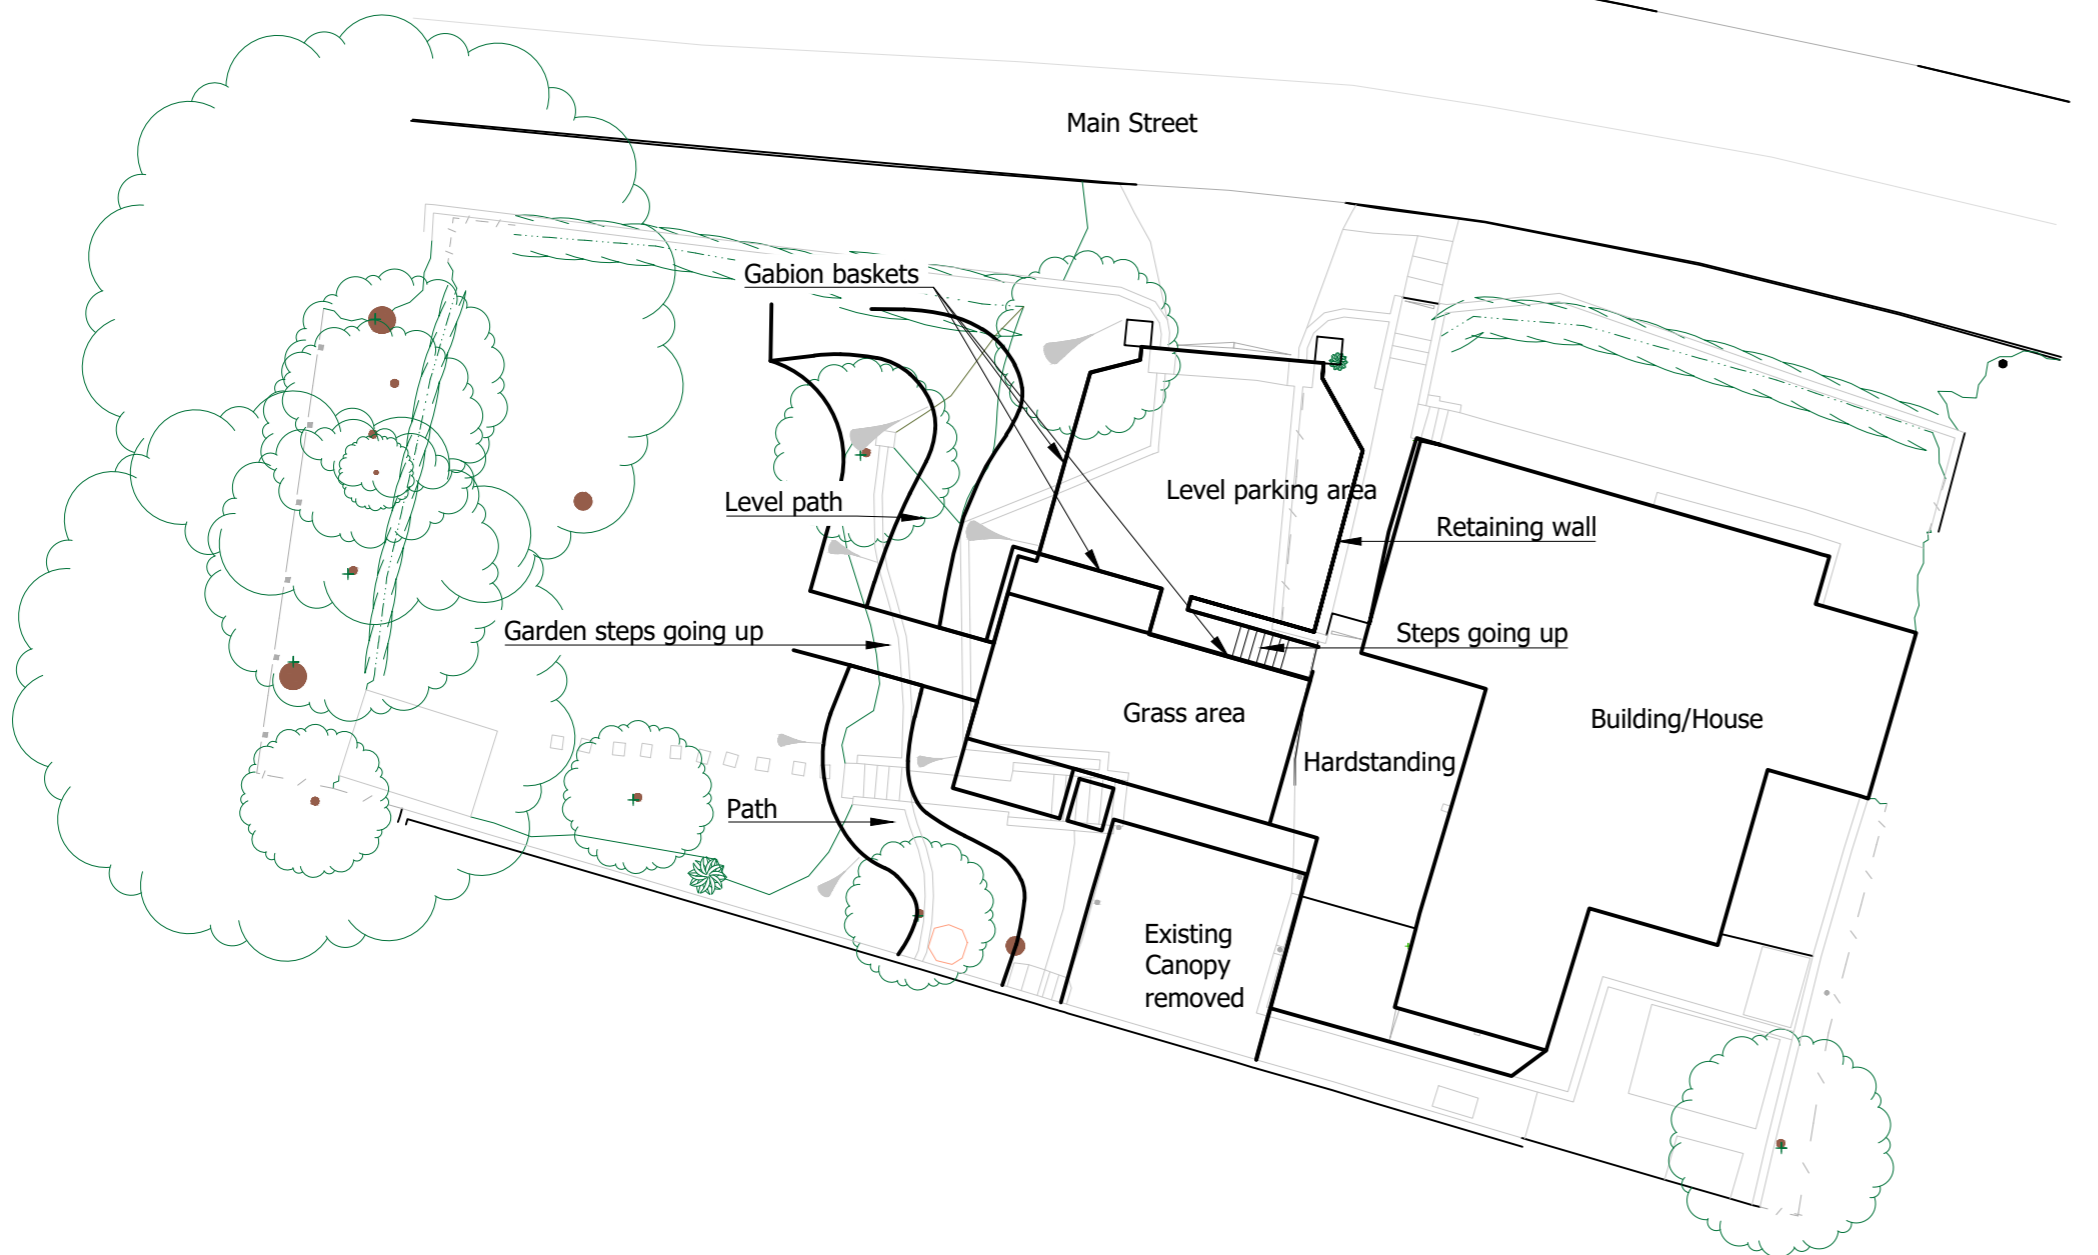

Proposed plan 1:200

Notes:

1. Do not scale of this drawing.
2. Any omissions or errors to be reported to drawing owner prior to commencement of any work on site.
3. This drawing is to be read in conjunction with all other project drawings, schedules and specifications

© 2020 Intelligent Structural Solutions

1. These drawings are copyright and the property of Intelligent Structural Solutions Ltd. (ISS) Copying of the designs drawings or intellectual property in full or in part is not permitted without the written consent of a Director of ISS. In the event of a default by the Employer of its obligations due to ISS neither it or its Assignees or Beneficiaries are permitted or licensed to use or copy this information until such time as the Employer has remedied its default and the Consultant gives written consent to reinstatement of its permission or licence to use its materials.

2. The initial feasibility pre-contract designs specification, cost plans, bill of quantities, feasibility studies and all other documents or media whether electronic or hard copy are indicative only and could be subject to changes in statute or other rules and regulations and changes in the Employer's requirements and will be subject to design development until such time as ISS Services are engaged under a formal written appointment that pays for an appropriate fee at commercial rates. Use of these documents or media shall be entirely at the risk of the person using it. No reliance on these documents shall be permitted and full copyright is retained by ISS. ISS accepts no responsibility for reliance on these documents or media and it is assumed that the Contractor or Developer or Client has made sufficient provision for design development risk where a full design has not been commissioned. No waiver of this endorsement shall be permitted except in writing and signed by a Director of ISS as recorded at Companies House.

Rev	Amendment	Date	Drawn		
P02	Updated wording on plans	14.05.2021	GBN		
P01	First Issue	06.05.2021	GBN		
Client: Andrew Woods					
Project: Landscaping and retaining walls, Eakring Existing and proposed block plan					
Drawn:	GBN			Sign+Date:	
Checked:	AMR			Sign+Date:	
Suitability / Suitable for: S2 - Issued for information		Paper size: A2			
Drawing Number: 020_049 - ISS - 00 - XX - DR - S - 000003		Scale: See drawing			
		Project ID: 020_049			
		Originator: ISS			
		Volume: 00			
		Level: XX			
		Type: DR			
		Role: S			
		Number: 000003			
		Revision:			
		P02			