

General Notes:

Except for local planning authority use this drawing should not be scaled. If in any doubt – ask !!

This drawing is to be read in conjunction with any other Central Design Consultants Ltd drawings

All details and dimensions are to be confirmed on site by contractor, prior to works commencing or any ordering of materials. Should any discrepancy be noted between design details/drawings and with dimensions or details on site, Central Design Consultants should be notified and guidance obtained prior to proceeding with any works

This drawing is only to be used 'for construction' if specifically noted as such

The contractor is responsible for maintaining the structural stability of the structures, ground and excavation at all times and the design, detail & installation of all necessary temporary works

KEY:

 = Indicates site boundary



Central Design Consultants Ltd.

FOR PLANNING PURPOSES ONLY

NOT TO BE USED FOR CONSTRUCTION

Rev a: Updated block block as proposed. 24.03.21 CS

Central Design Consultants Ltd.

Civil Structural Building

The Old Chapel, Blisdon Street, Scigley, West Midlands, DY5 1LB
Tel: 01902 662244 www.centraldesignconsultants.co.uk

Client **Mr & Mrs C. Gammon**

Job Title **14 Wincote Drive, Tettenhall WV6 8LR**

Drg. Title **Location Plan & Block Plan as Proposed**


Scale **1:1250 @ A3**

Drg. No.


Date **March 2021**

1002-252-sk2a

Drawn **CS**

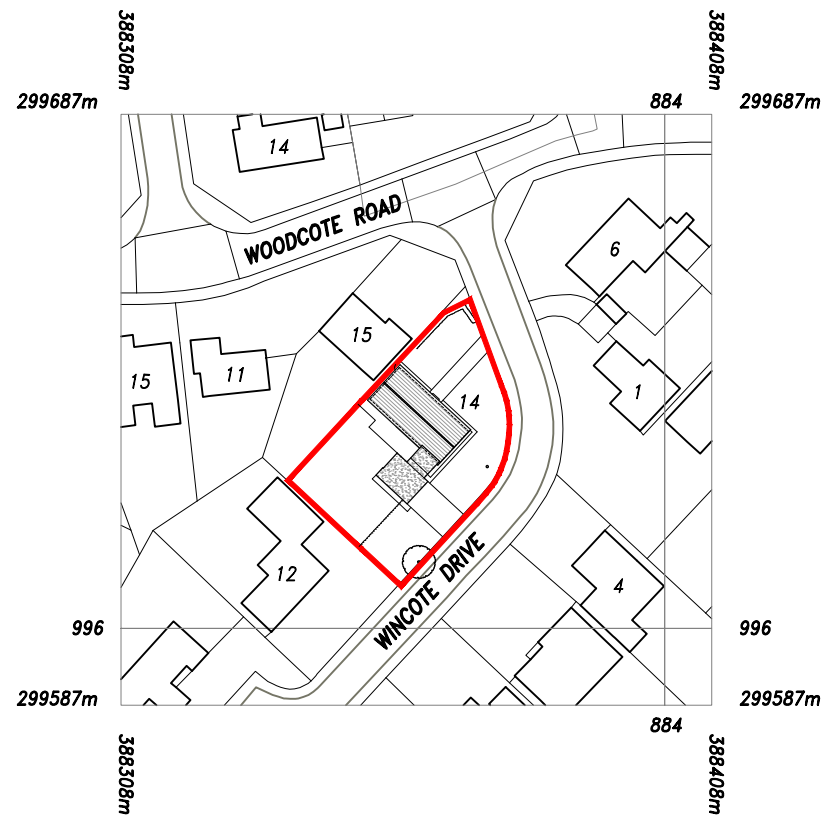

Location Plan (1:1250) as Existing

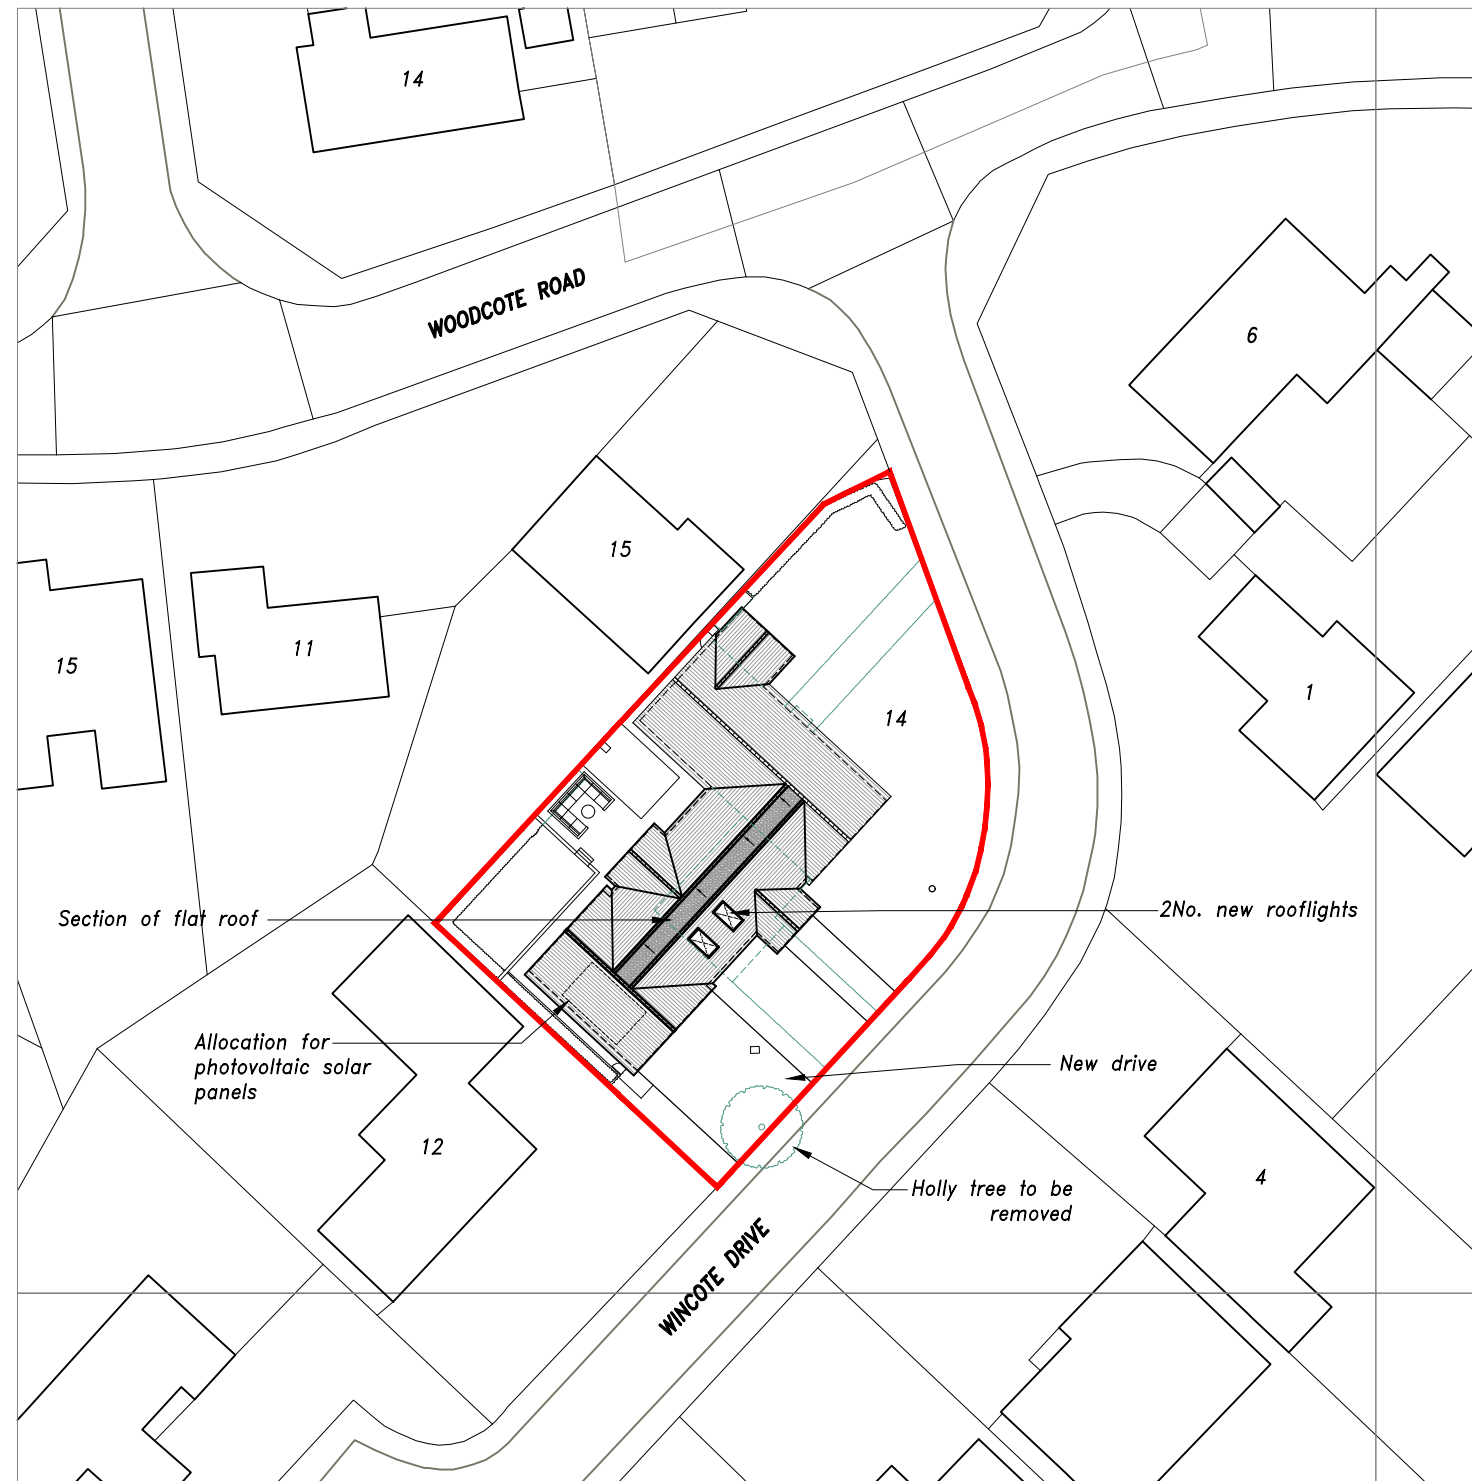

Block Plan as Proposed (1:500)

