

Notes:

Take site dimensions prior to manufacture


Cockspur handles and casement stays to be handmade by David Butler blacksmith.

Tel: 01379 640182

E-mail: david@countryforge.co.uk

Purpose made softwood windows with hardwood cills complete with check grooves and weather seals, allow for clearance.

Glazing to be 12mm slim-line double glazing units U-Value 1.6w/m²k fixed in place with appropriate putty.

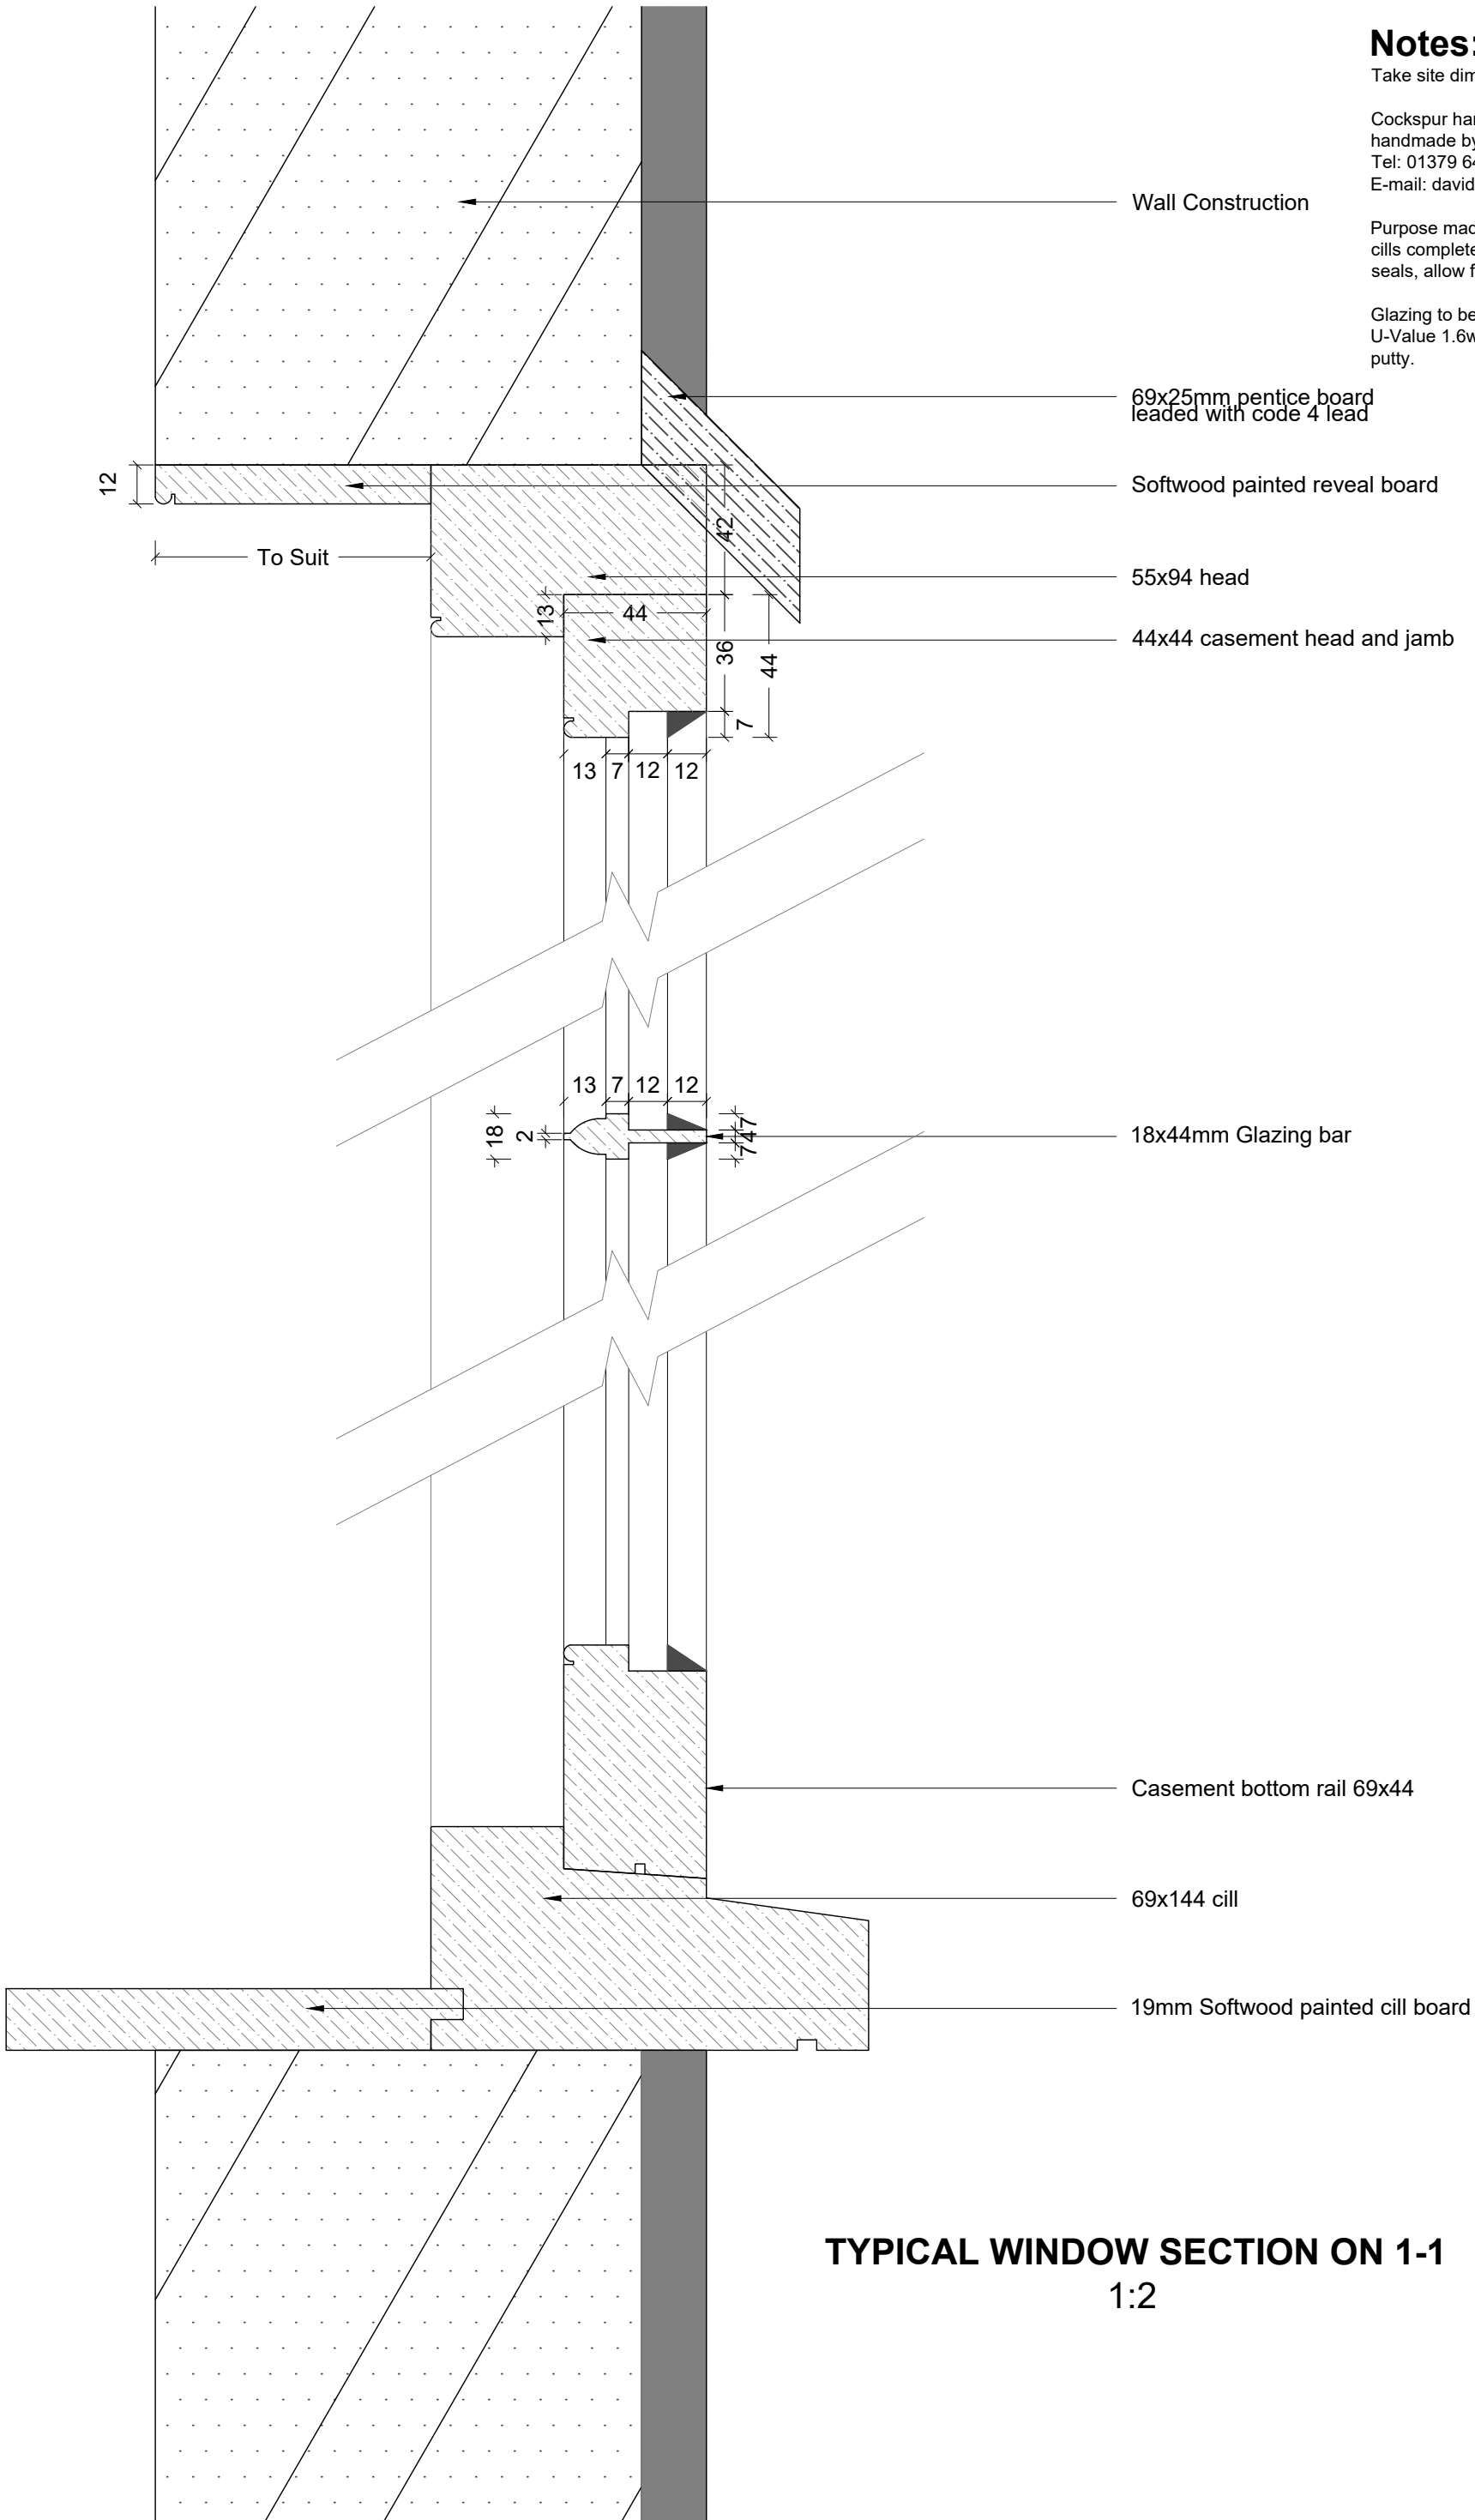

TYPICAL WINDOW SECTION ON 1-1
1:2



ARCHITECTS • DESIGNERS

The Studio, 37 Church Street, Eye
IP23 7BD

01728 860 830
gmltd@gorniakandmckechnie.co.uk
www.gorniakandmckechnie.com

Drawn by SCJ Checked by TMcK	Scales @ A3 1:2	Drawing Title Typical Window Section 2-2	Client Mr. & Mrs. Gould	Issue date 02/06/21	Project No 1845	Drawing No 402	Rev A
---------------------------------------	--------------------	---	----------------------------	------------------------	--------------------	-------------------	----------