




1 GROCERY COLLECTION - PROPOSED CANOPY FACING MAIN CAR PARK

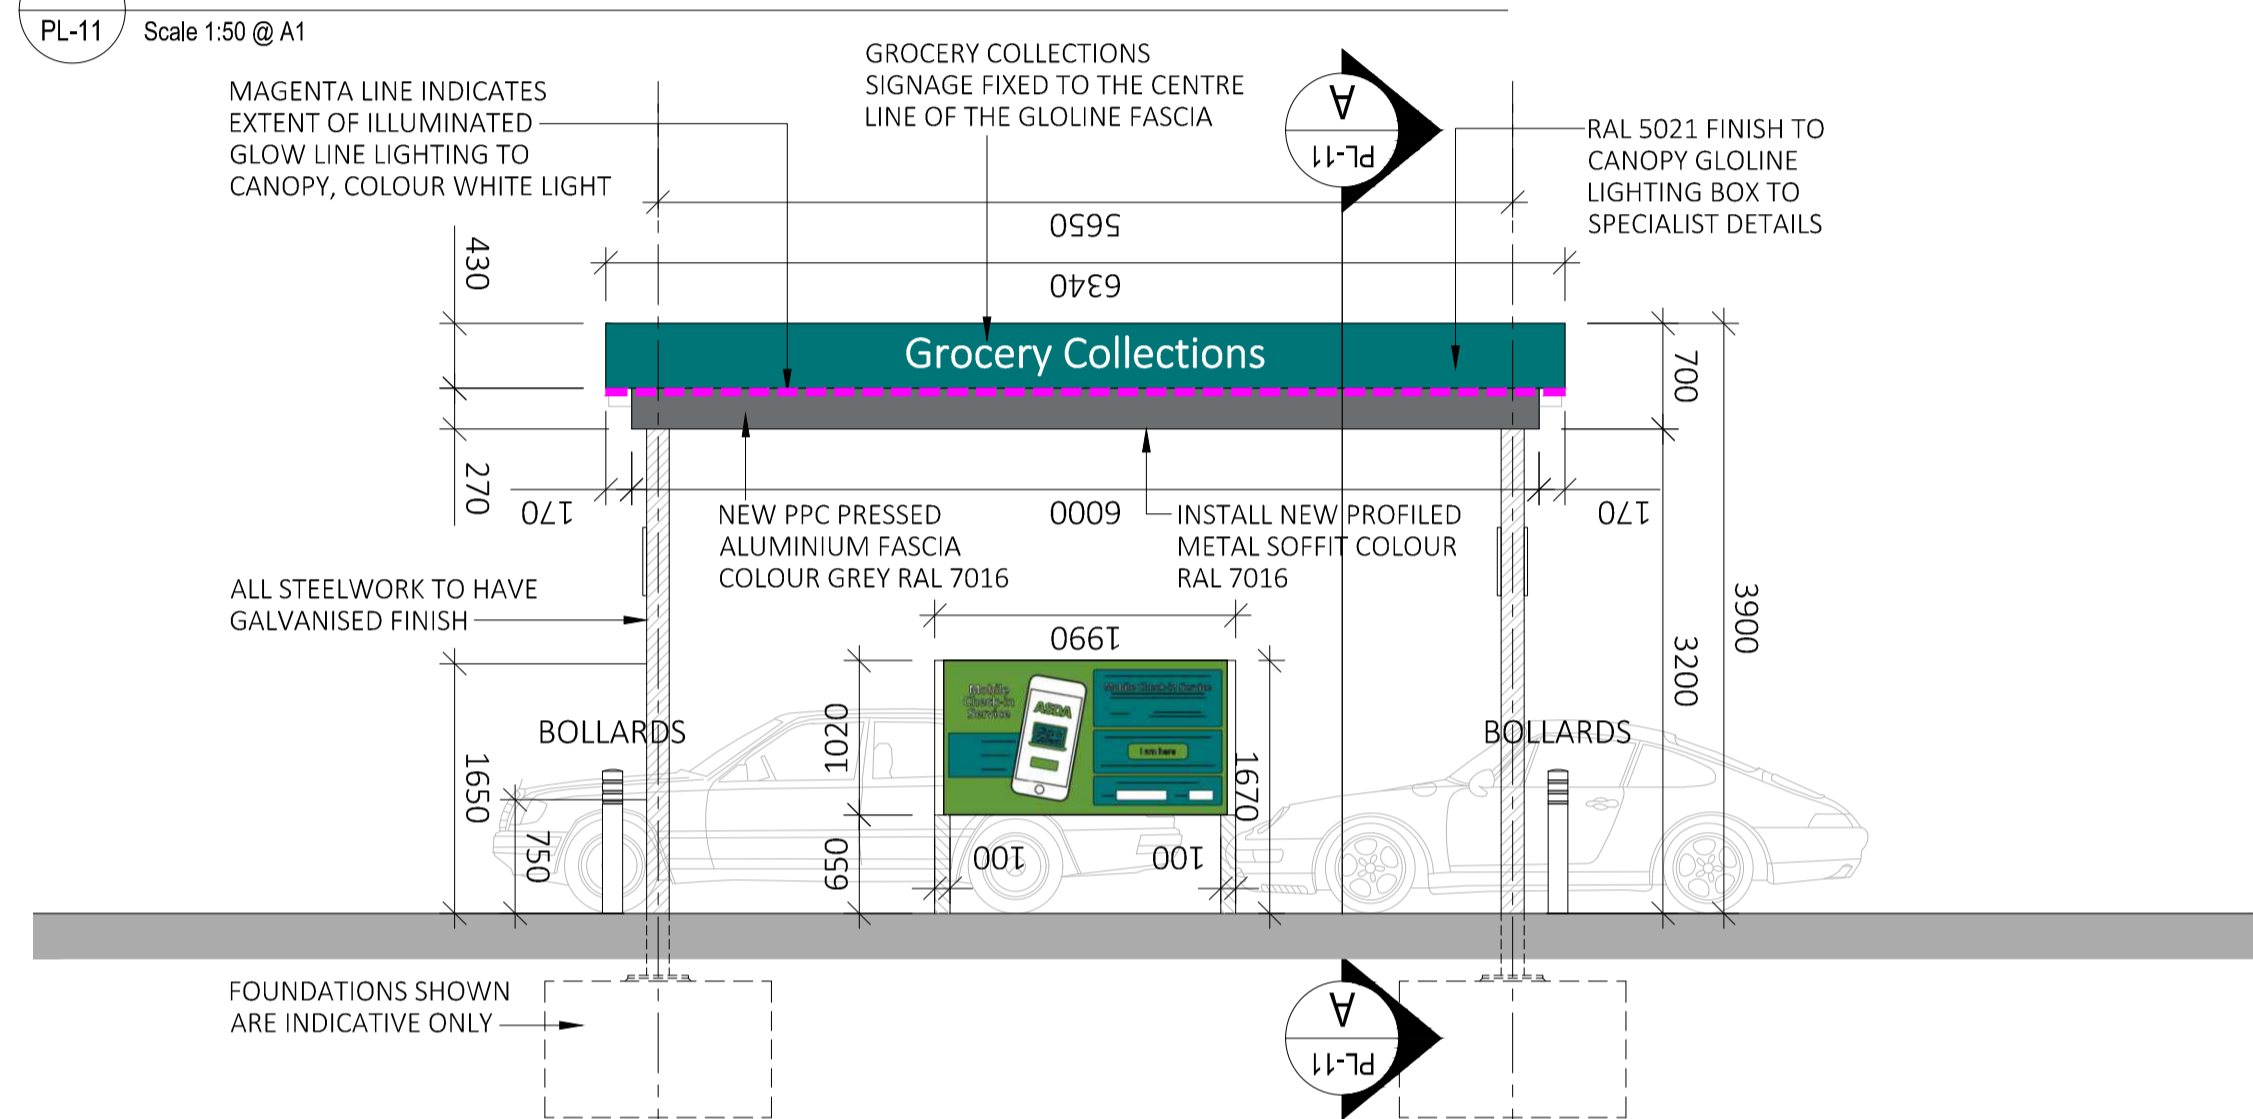


2 GROCERY COLLECTION - PROPOSED CANOPY FACING BUILDING

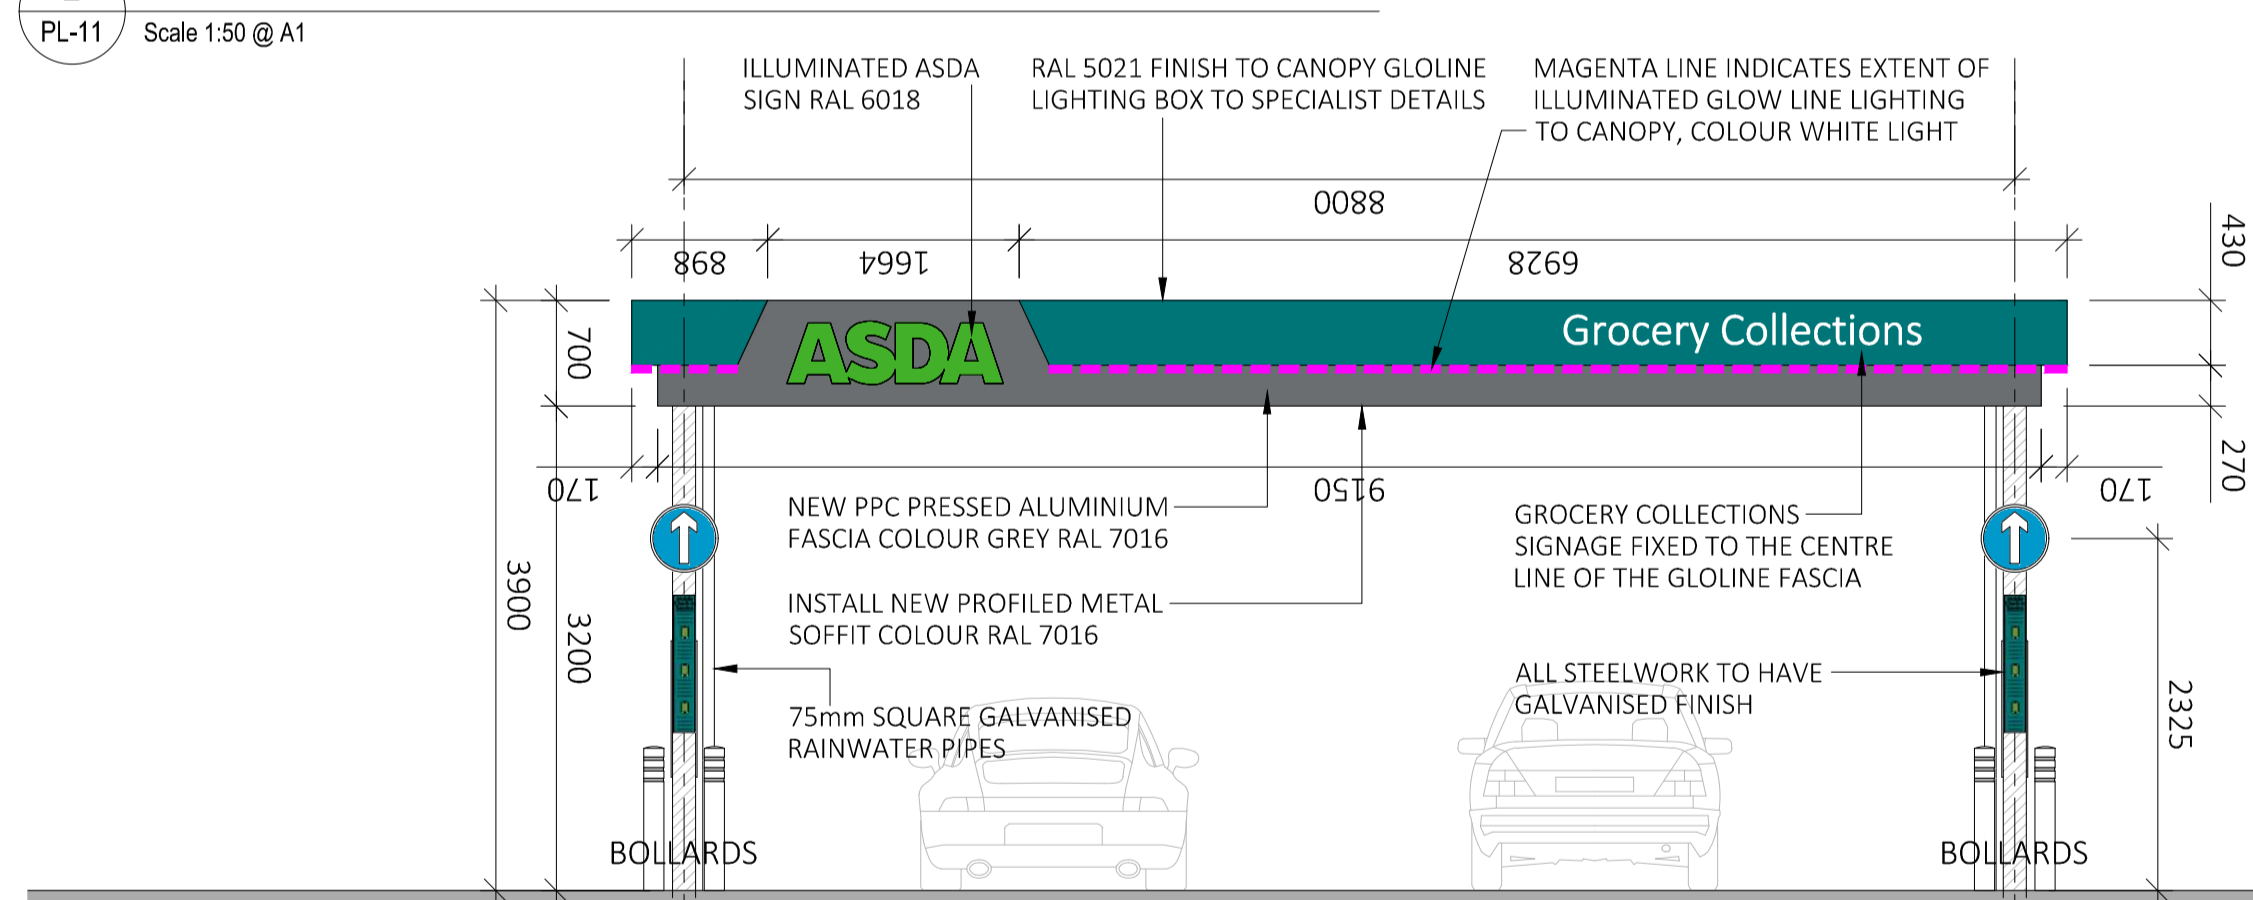


3 GROCERY COLLECTION - PROPOSED CANOPY ENTRANCE ELEVATION

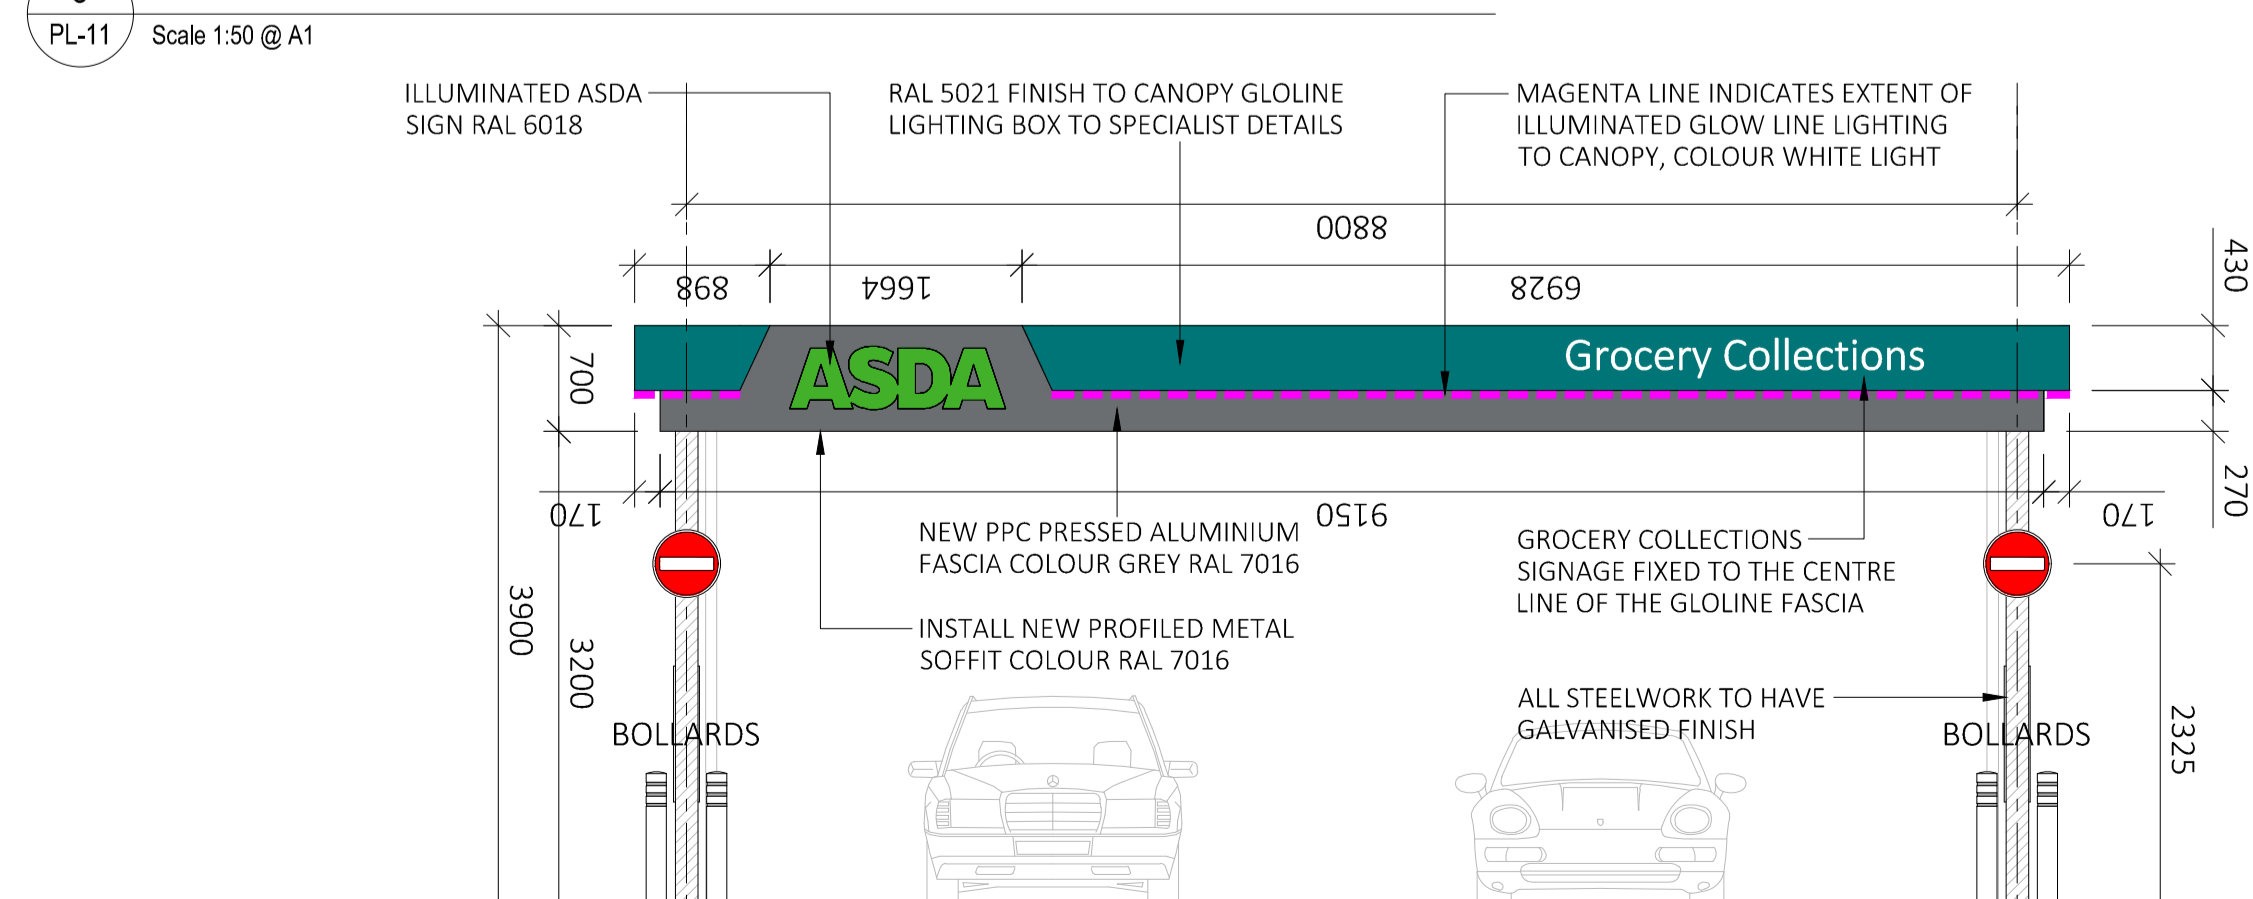


4 GROCERY COLLECTION - PROPOSED CANOPY EXIT ELEVATION

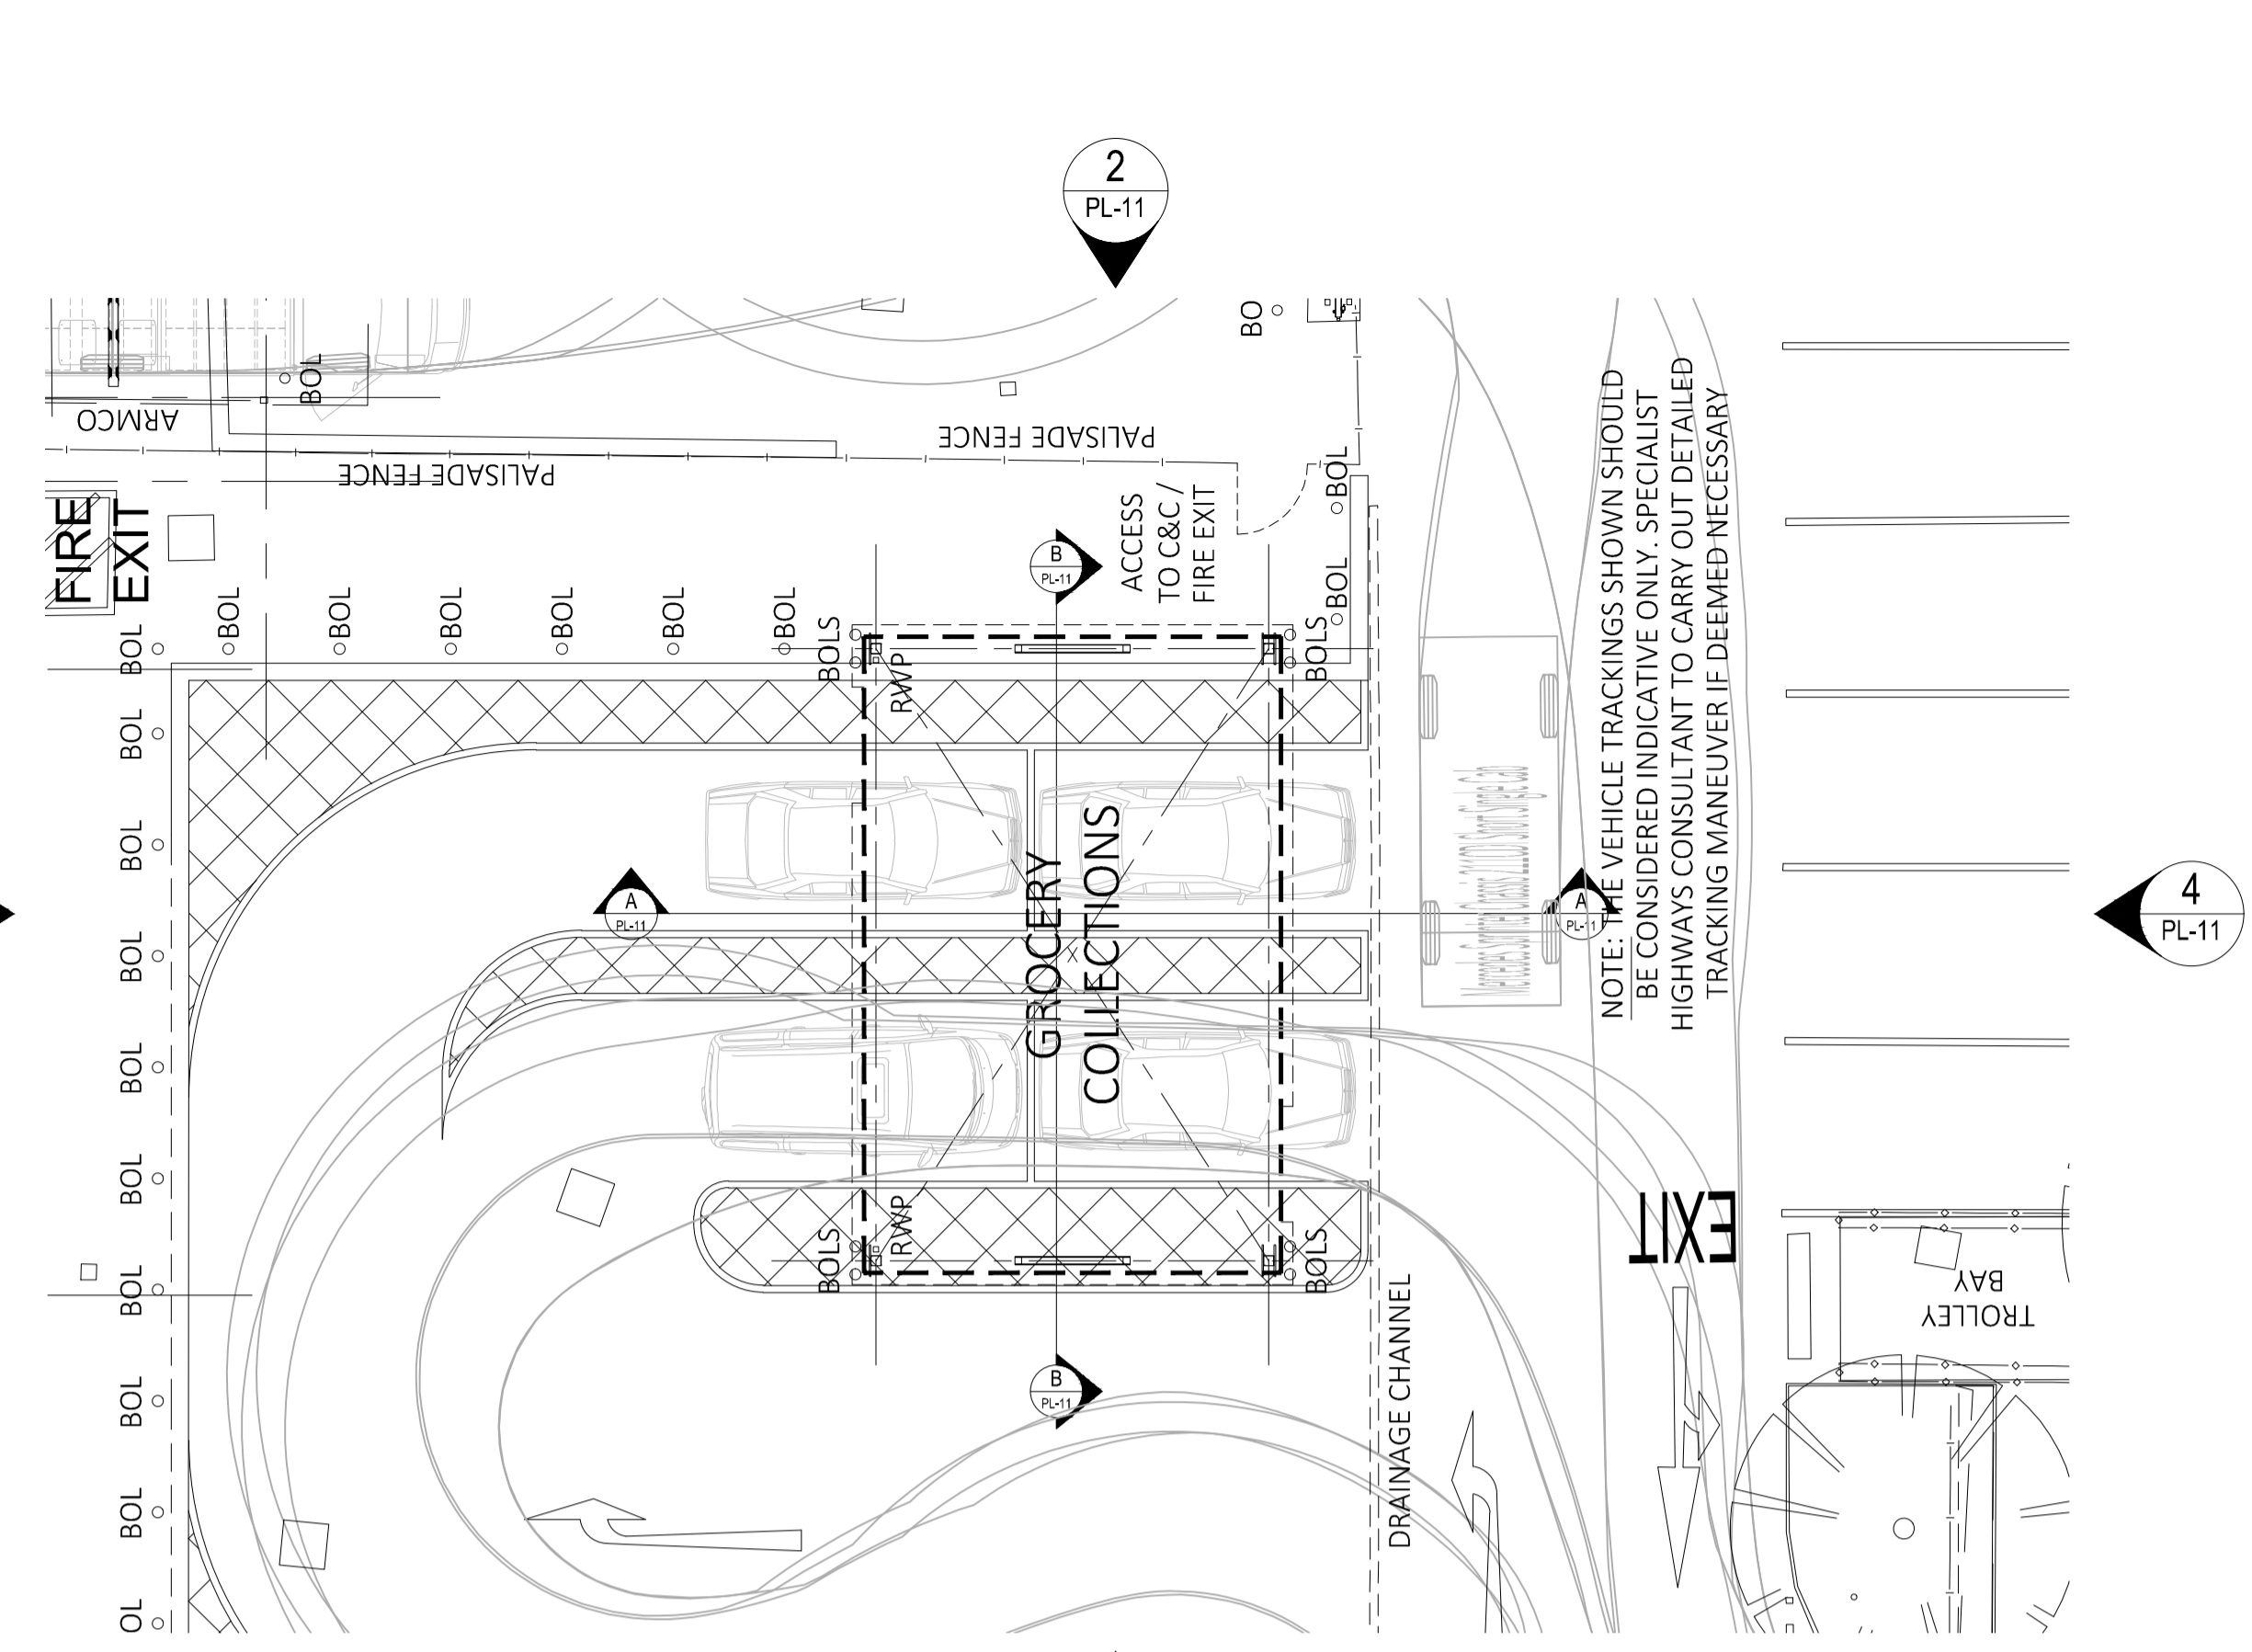

5 LOCATION PLAN

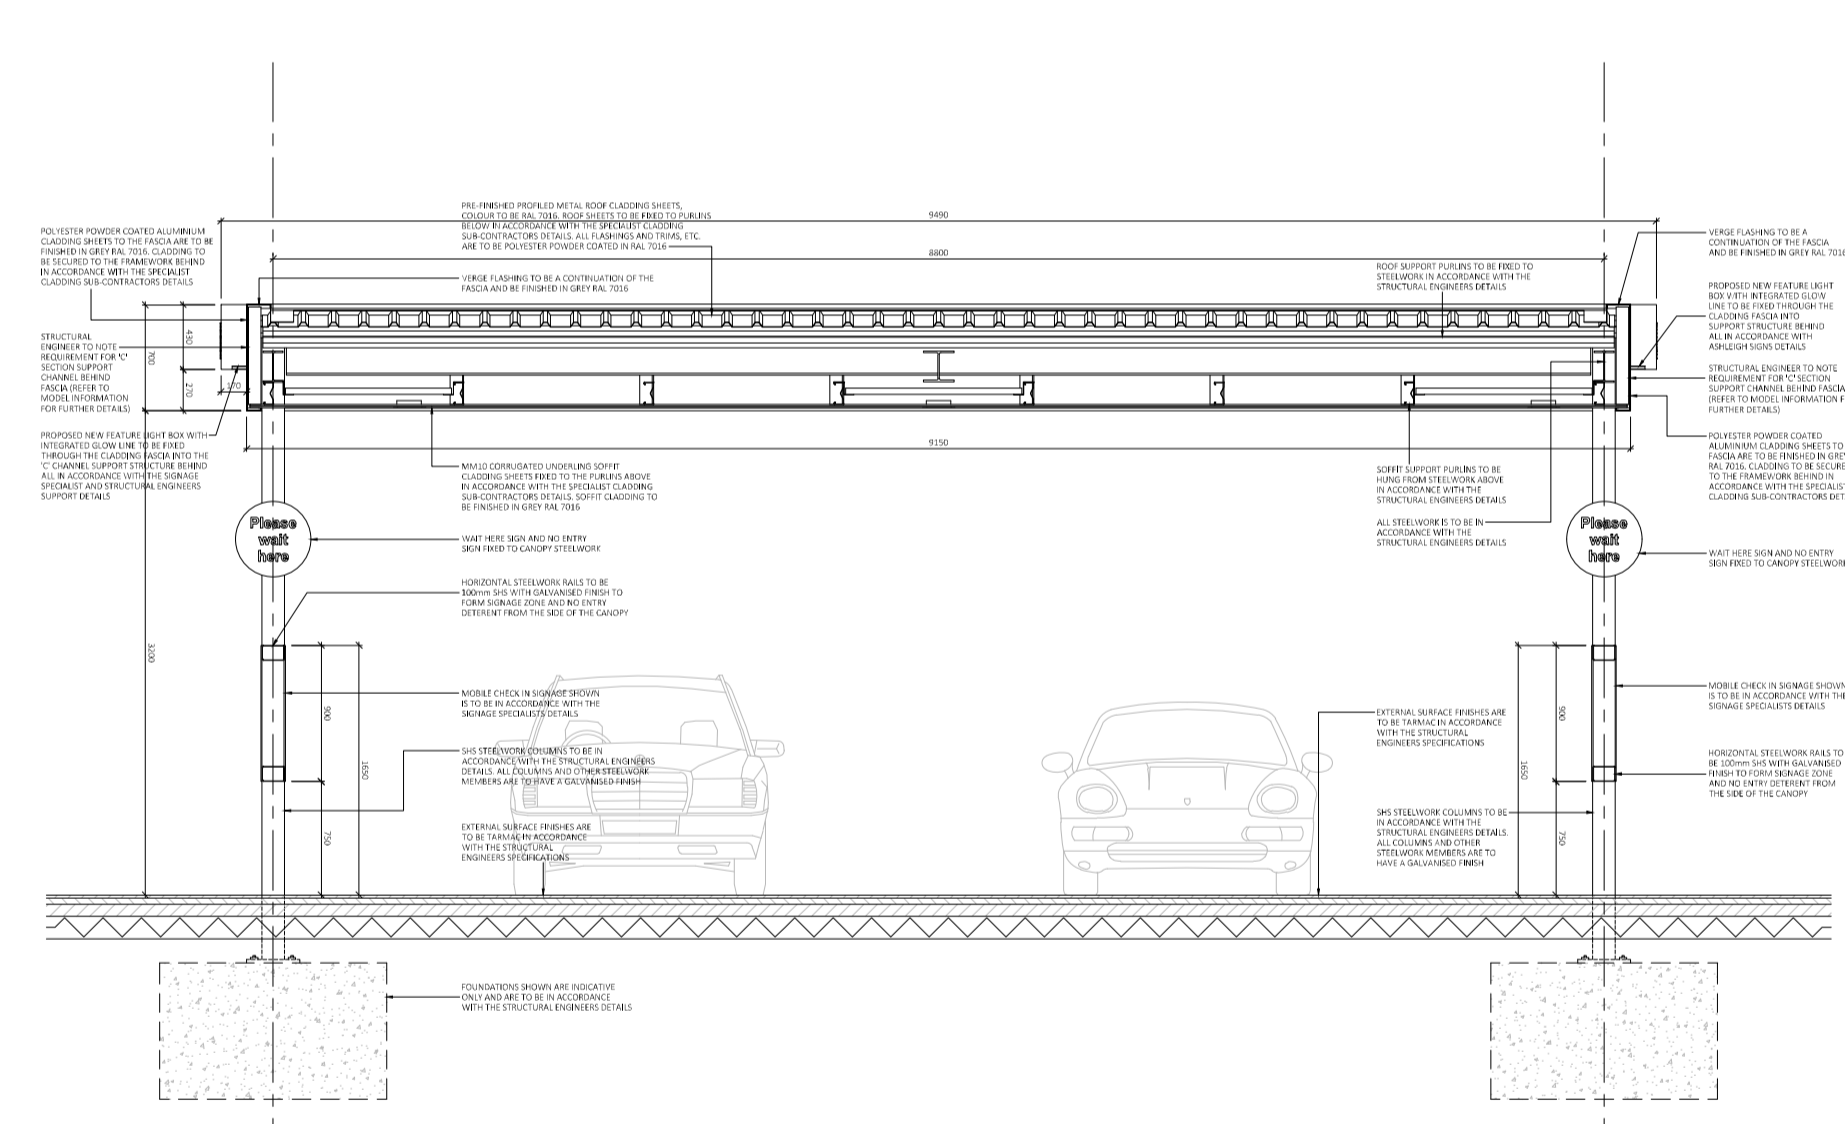

6 TYPICAL LONG SECTION B-B

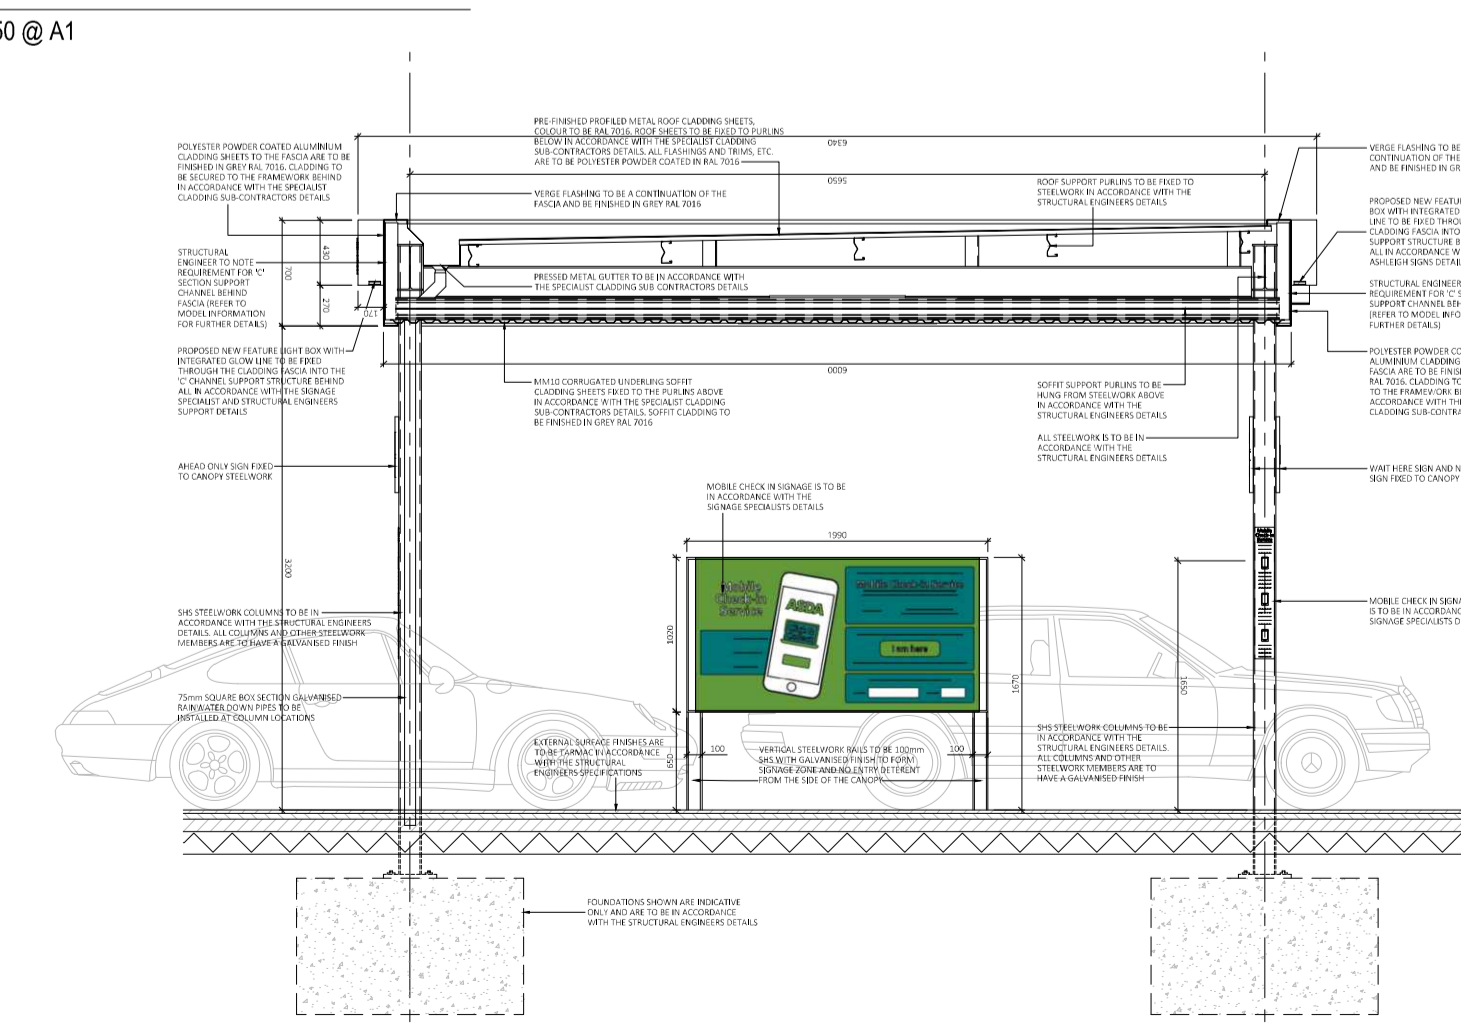

7 TYPICAL SHORT SECTION A-A

