

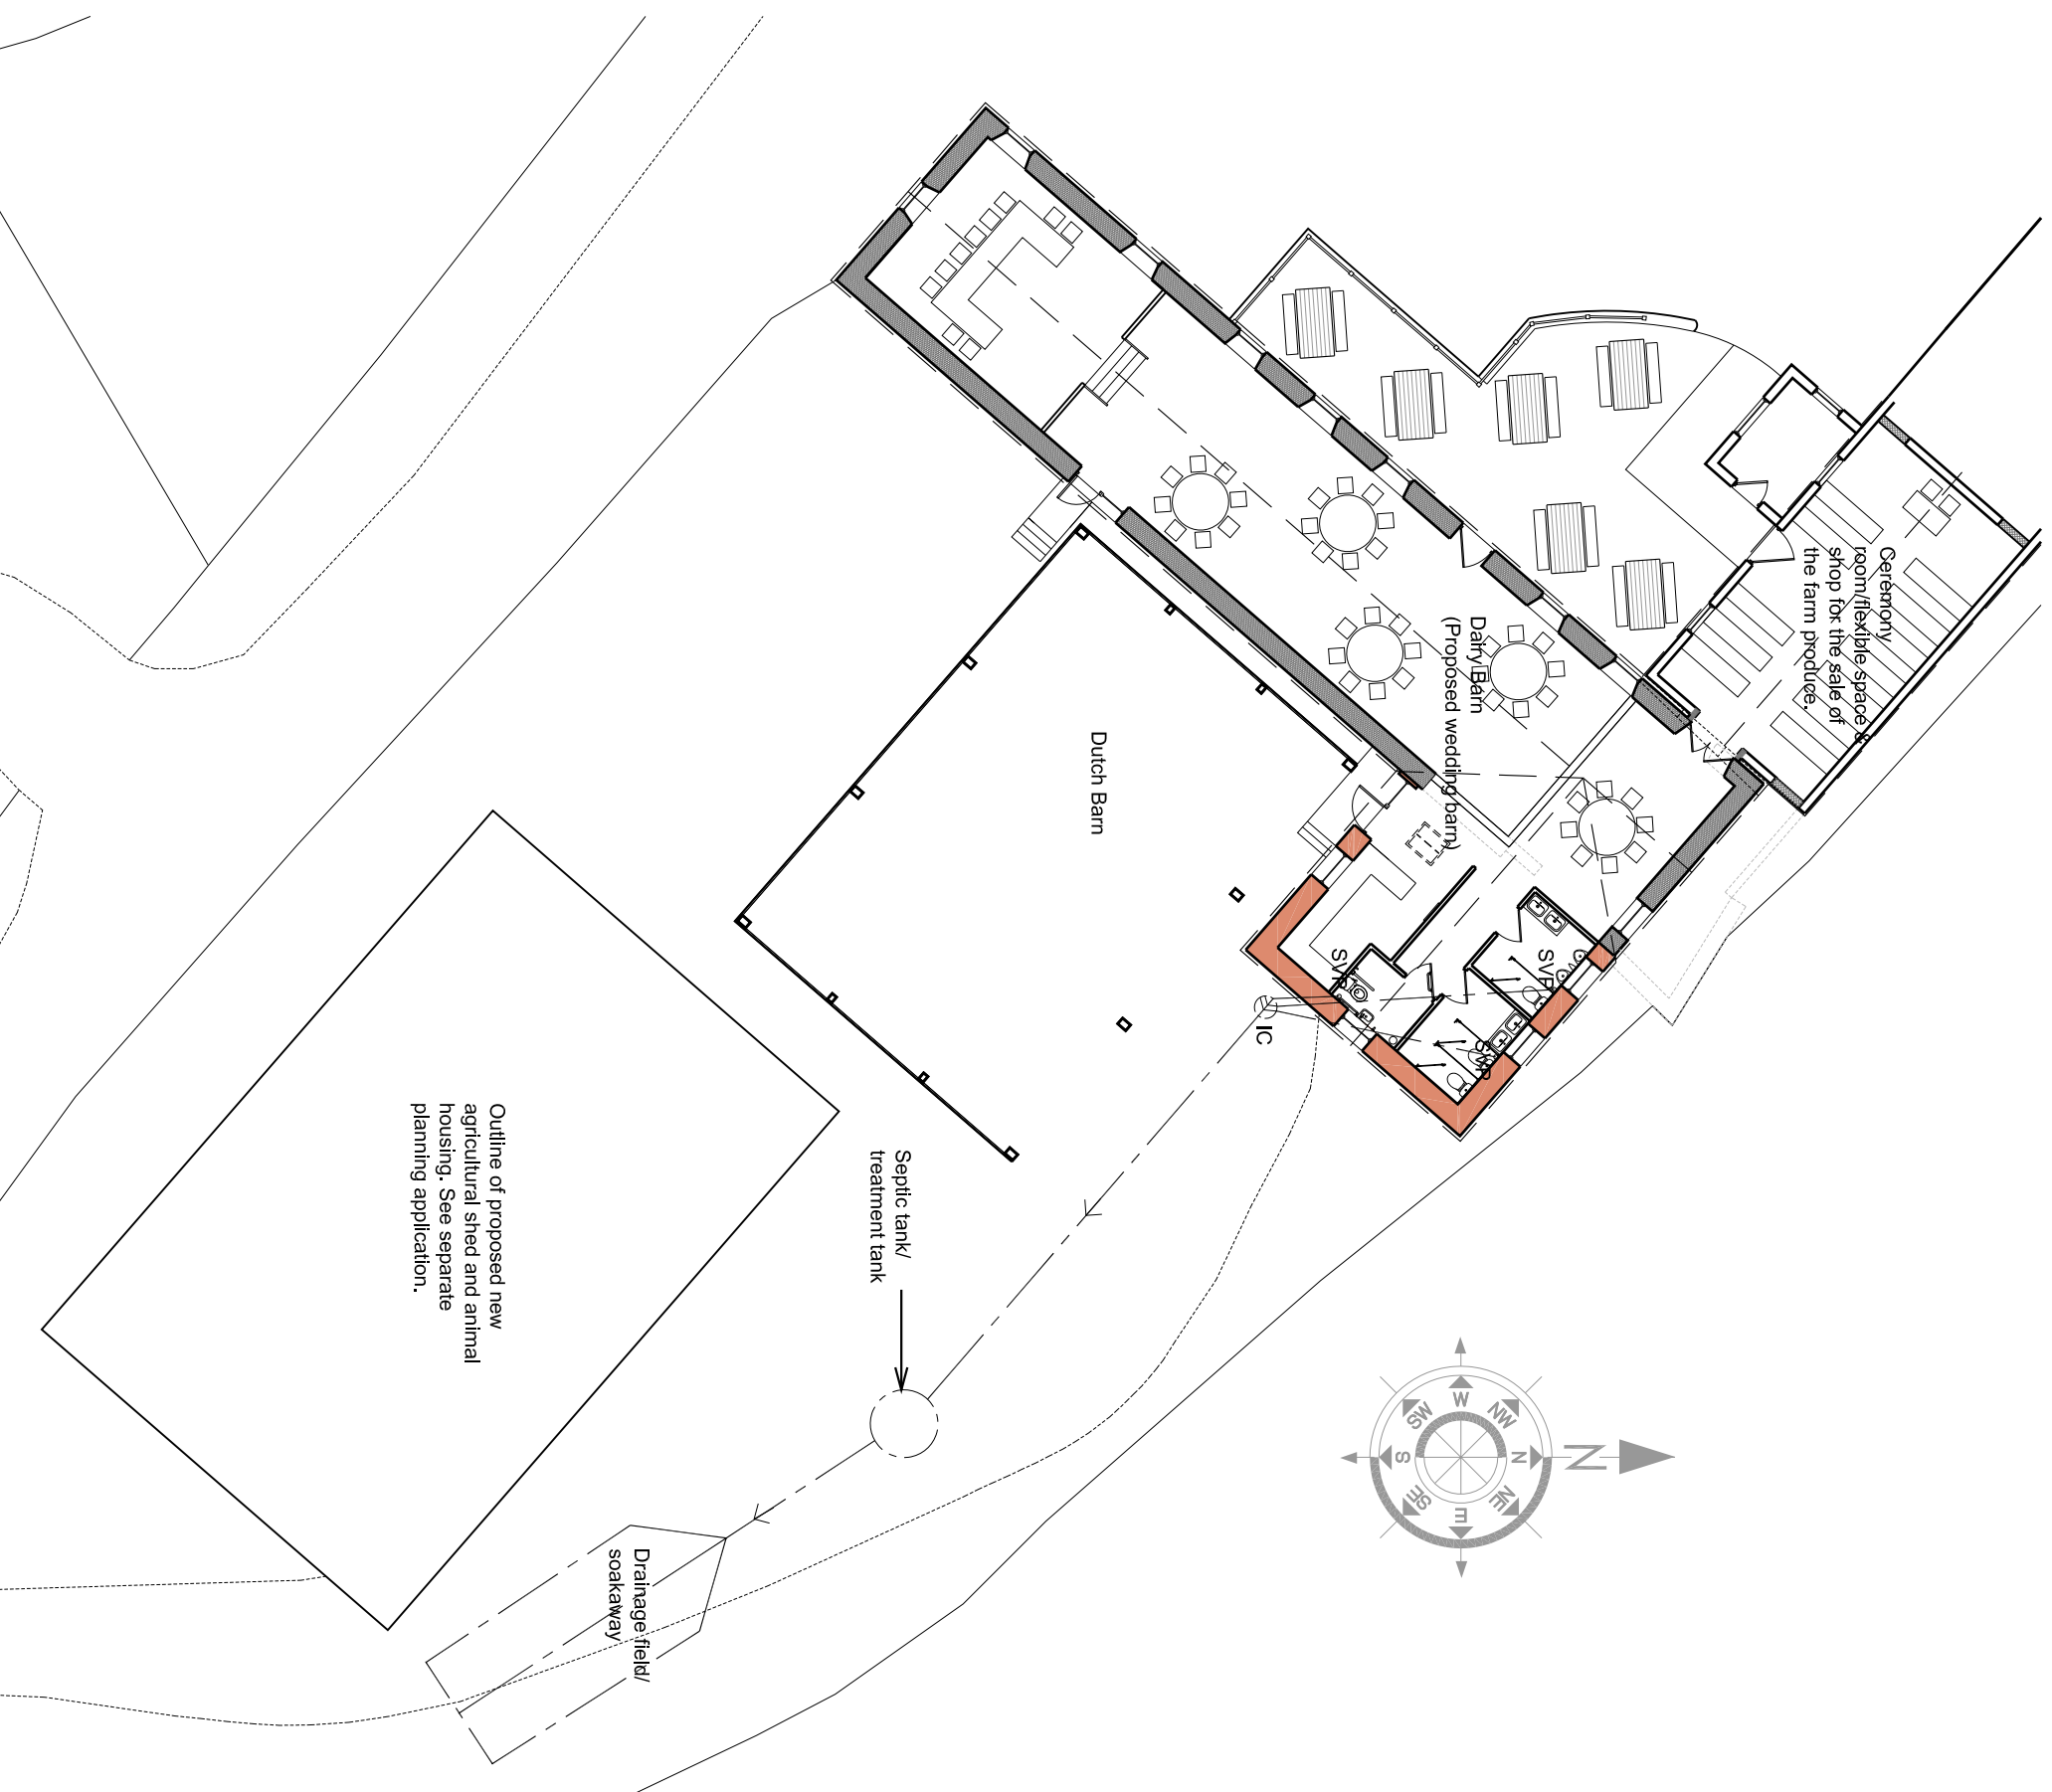


This drawing is copyright. Contractors must check all dimensions on site. Only figured dimensions are to be worked from. Discrepancies must be reported immediately before proceeding

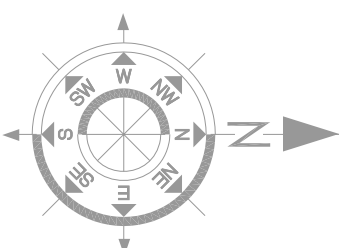

BLOCK PLAN 1:500

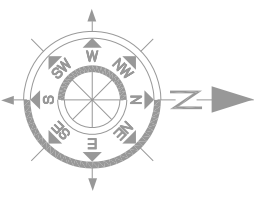

CHARITABLE LIMITED REGISTERED IN GREAT BRITAIN

Boslowen, St Buryan, Penzance, TR19 6DT

Contact Scott Matthews Tel: 07834 538994

Email: scott@musura.com www.musura.com

Client: Mr & Mrs F Flindall

Project: conversion of barns at Chypraze Farm, Morvan, Pendeen, Penzance TR19 7TU.

Drawing: Dairy Barn proposed block-plan

Scale: 1:200 @ A3

Date: August 2015 By: SM

Revisions:

Drawing No: CPF 008-A

Revision No:

STAGE: