
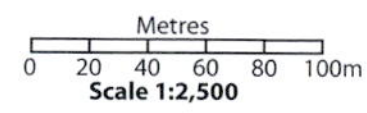
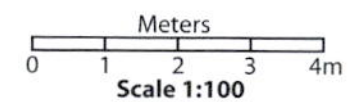
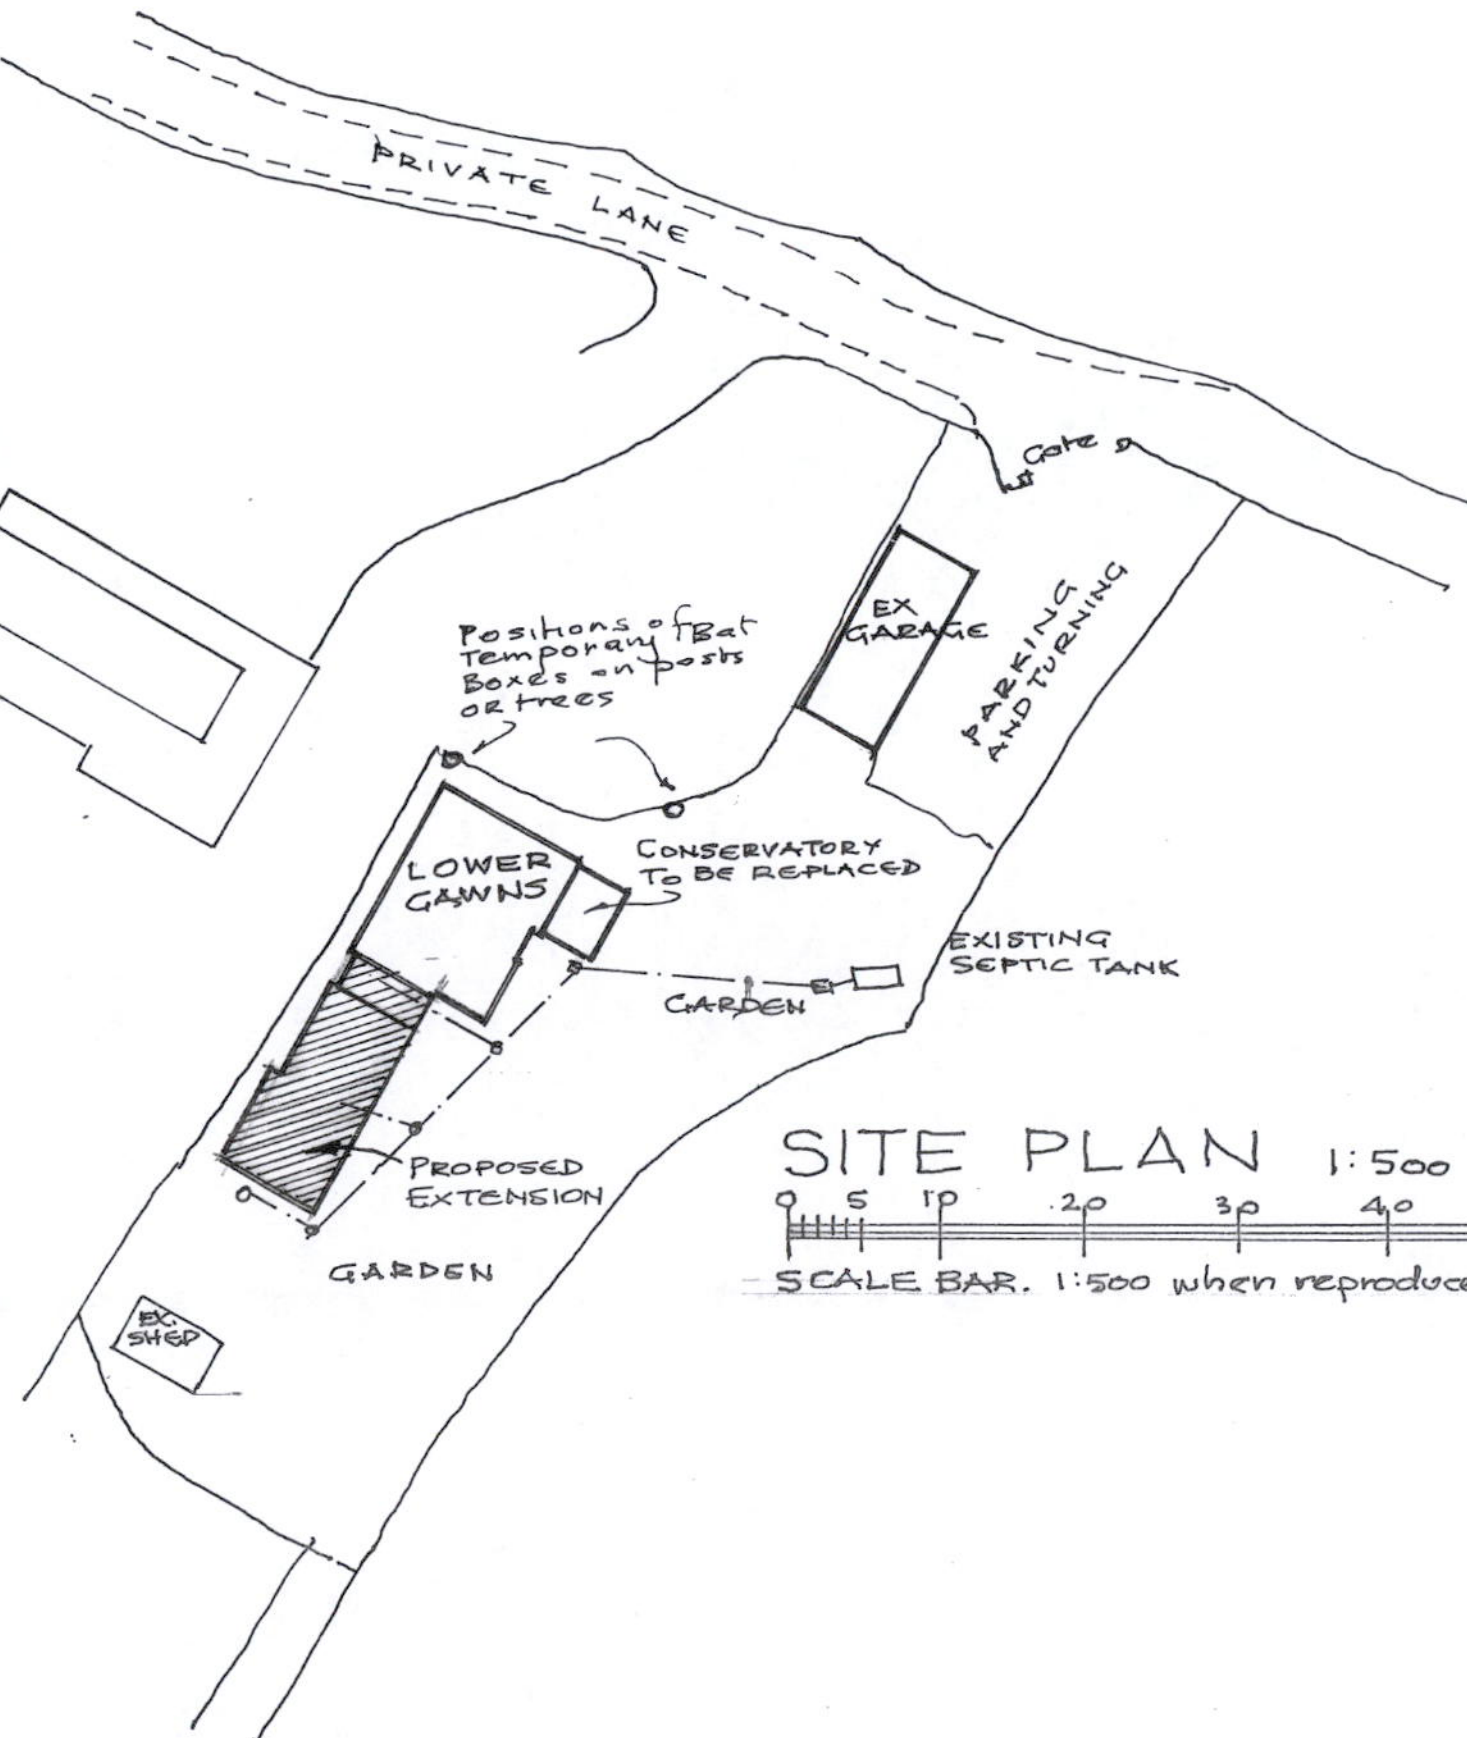


11 MAY 2021

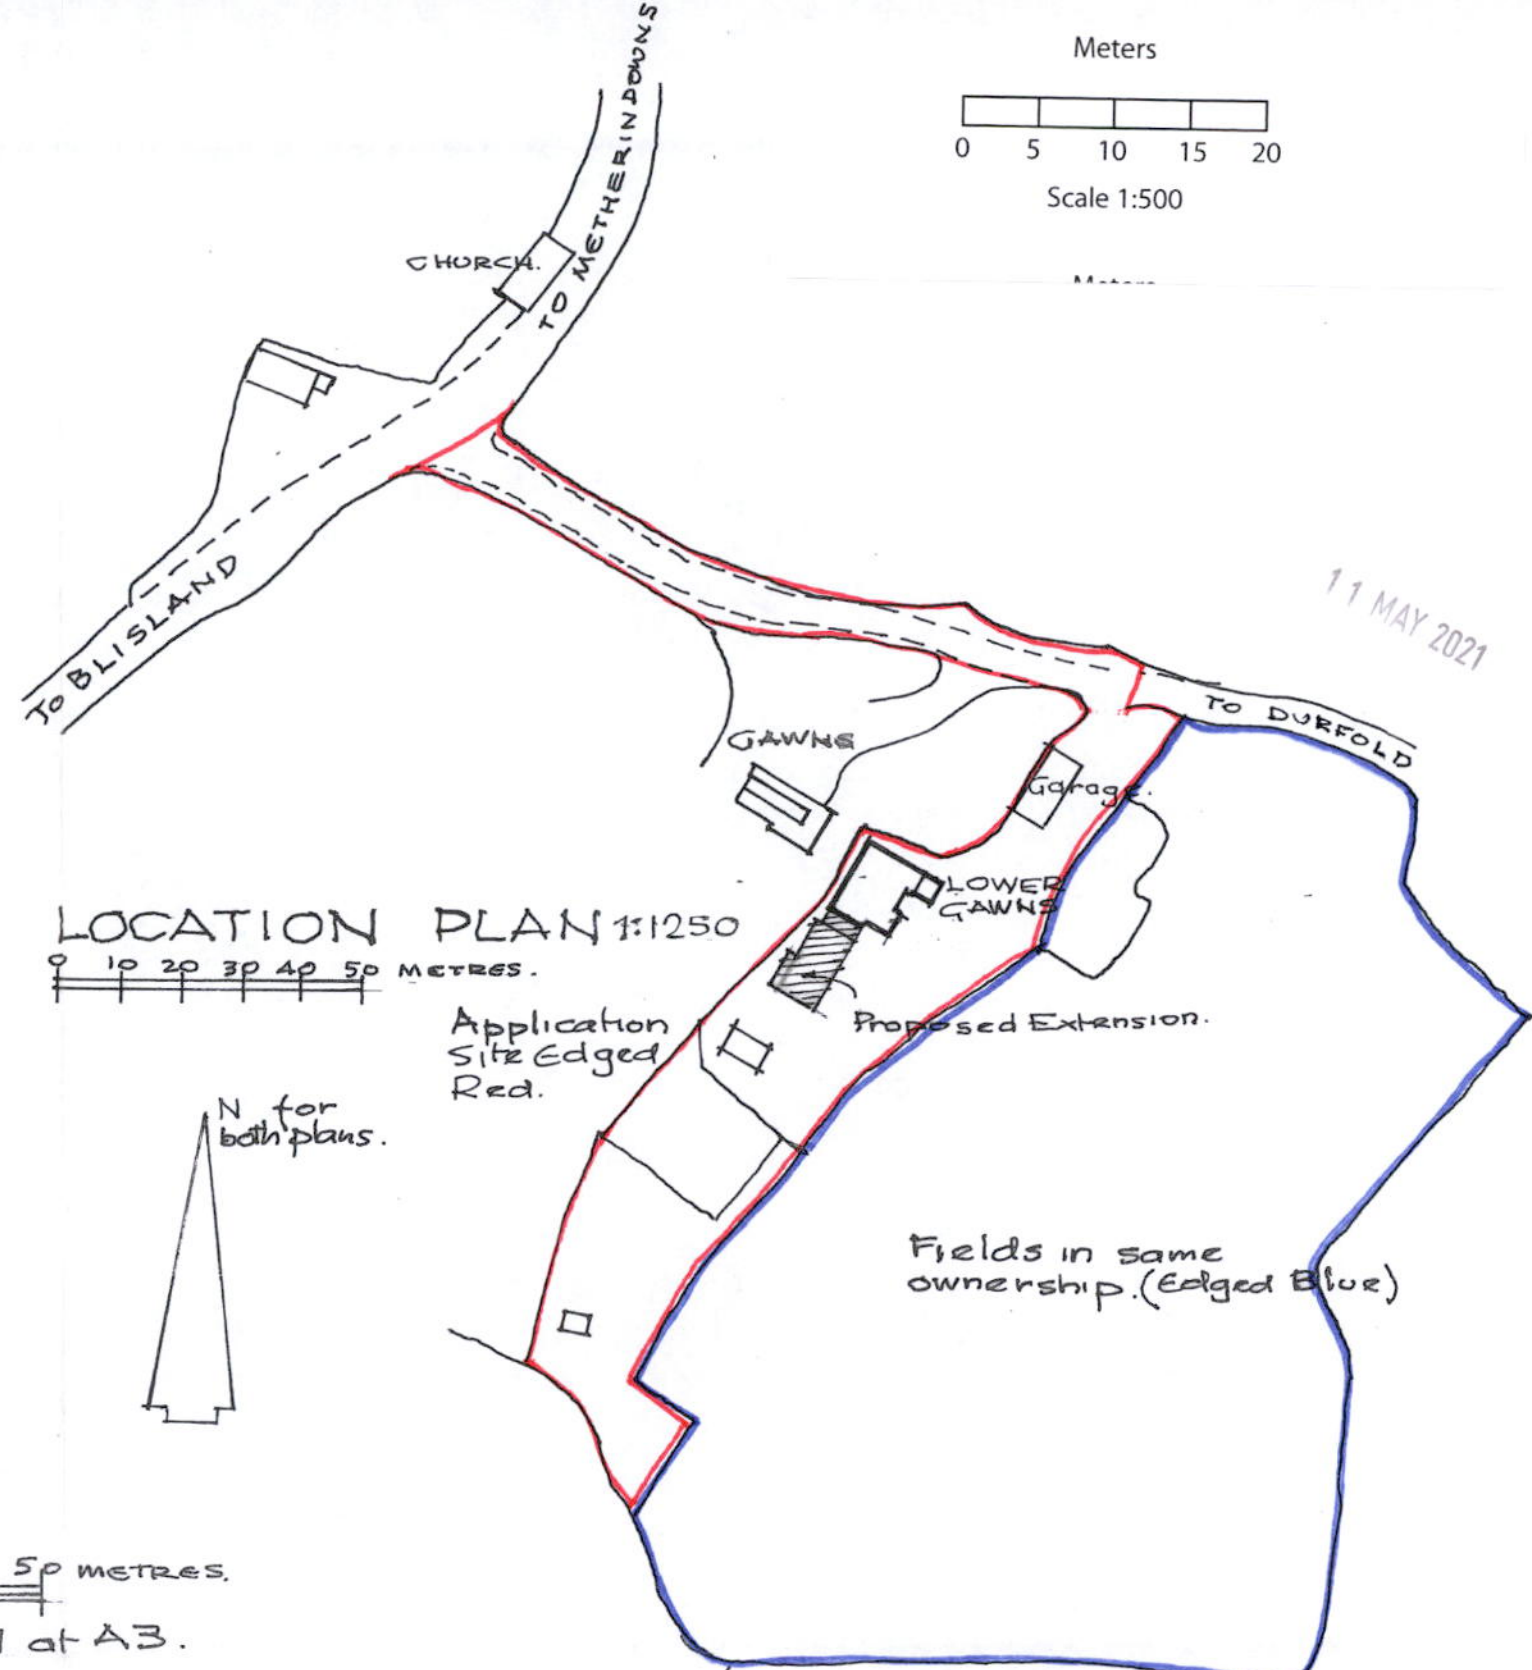

CHARLES HUNT Architect
TIN HATCHES, ST NEOT, LISKEARD PL14 6PB
TEL 01579 321777 E-mail hunt.architect@btconnect.com

Client. **MR and Mrs J BOWEN**
EXTENSION TO LOWER GAWNS
BLISLAND, BODMIN. PL30 4JL
PLANNING APPLICATION

SITE and LOCATION PLANS

Scale 1:500 and 1:2500 Date Drawn APRIL 2021

DRAWING NUMBER **19/427/5**