

Antenna Aperture ID	Proposed 4G/5G Bearing	Shared/EE/H3G	Operator
A1	30°	H3G	EE
A2	30°	EE	EE
A3	30°	SHARED	SHARED
A4	30°	SHARED	SHARED
B1	150°	H3G	EE
B2	150°	EE	EE
B3	150°	SHARED	SHARED
B4	150°	SHARED	SHARED
C1	270°	H3G	EE
C2	270°	EE	EE
C3	270°	SHARED	SHARED
C4	270°	SHARED	SHARED

NOTES:
 1. ALL DIMENSIONS IN MM UNLESS OTHERWISE NOTED.

Master: M001	MBNL/EE/H3G	Project: NTO	Purpose of Issue: GA	Issue: A
Date: 28/04/2021	J.Ellis	Revision / Upgrade Description:		
Checked: A.Selley	F.Diene	First Issue - Site nomination dated: 09/09/2020		
Approved:				

Hubbison 3G UK Limited
 Site House, 20 Cornhill Road
 Malvern, Worcestershire
 AL10 9BW
 Tel: 01707 315000
 Fax: 01707 318001

Hatfield Business Park
 Hatfield
 Hertfordshire
 AL10 9BW
 Tel: 01707 315000
 Fax: 01707 318001

MBNL
 Mobile Broadband Network Limited
 Sixth Floor, Thames Tower, Station Road, Reading, RG1 1LX

Design Consultant & Principal Contractor.

waldon


WALDON TELECOM
 PHOENIX HOUSE
 PYRFORD ROAD
 WEST BYFLEET
 SURREY
 KT14 6RA
 TEL: 01932 411011
 FAX: 01932 411012

Site Name: ILBERTON ROAD
 Site ID: 1571132
 Address: ILBERTON ROAD, BERMONDSEY, SOUTHWARK, LONDON, SE16 3EQ

Title: 265 MAX CONFIGURATION ELEVATION
 Project: NTO

Purpose of Issue: GENERAL ARRANGEMENT

EE Call ID: 76607	3UK Call ID: SE0173
MBNL Call ID: SWK182	SE0173
Master Drawing No: 1571132_SWK182_76607_SE0173_M001	Issue: A

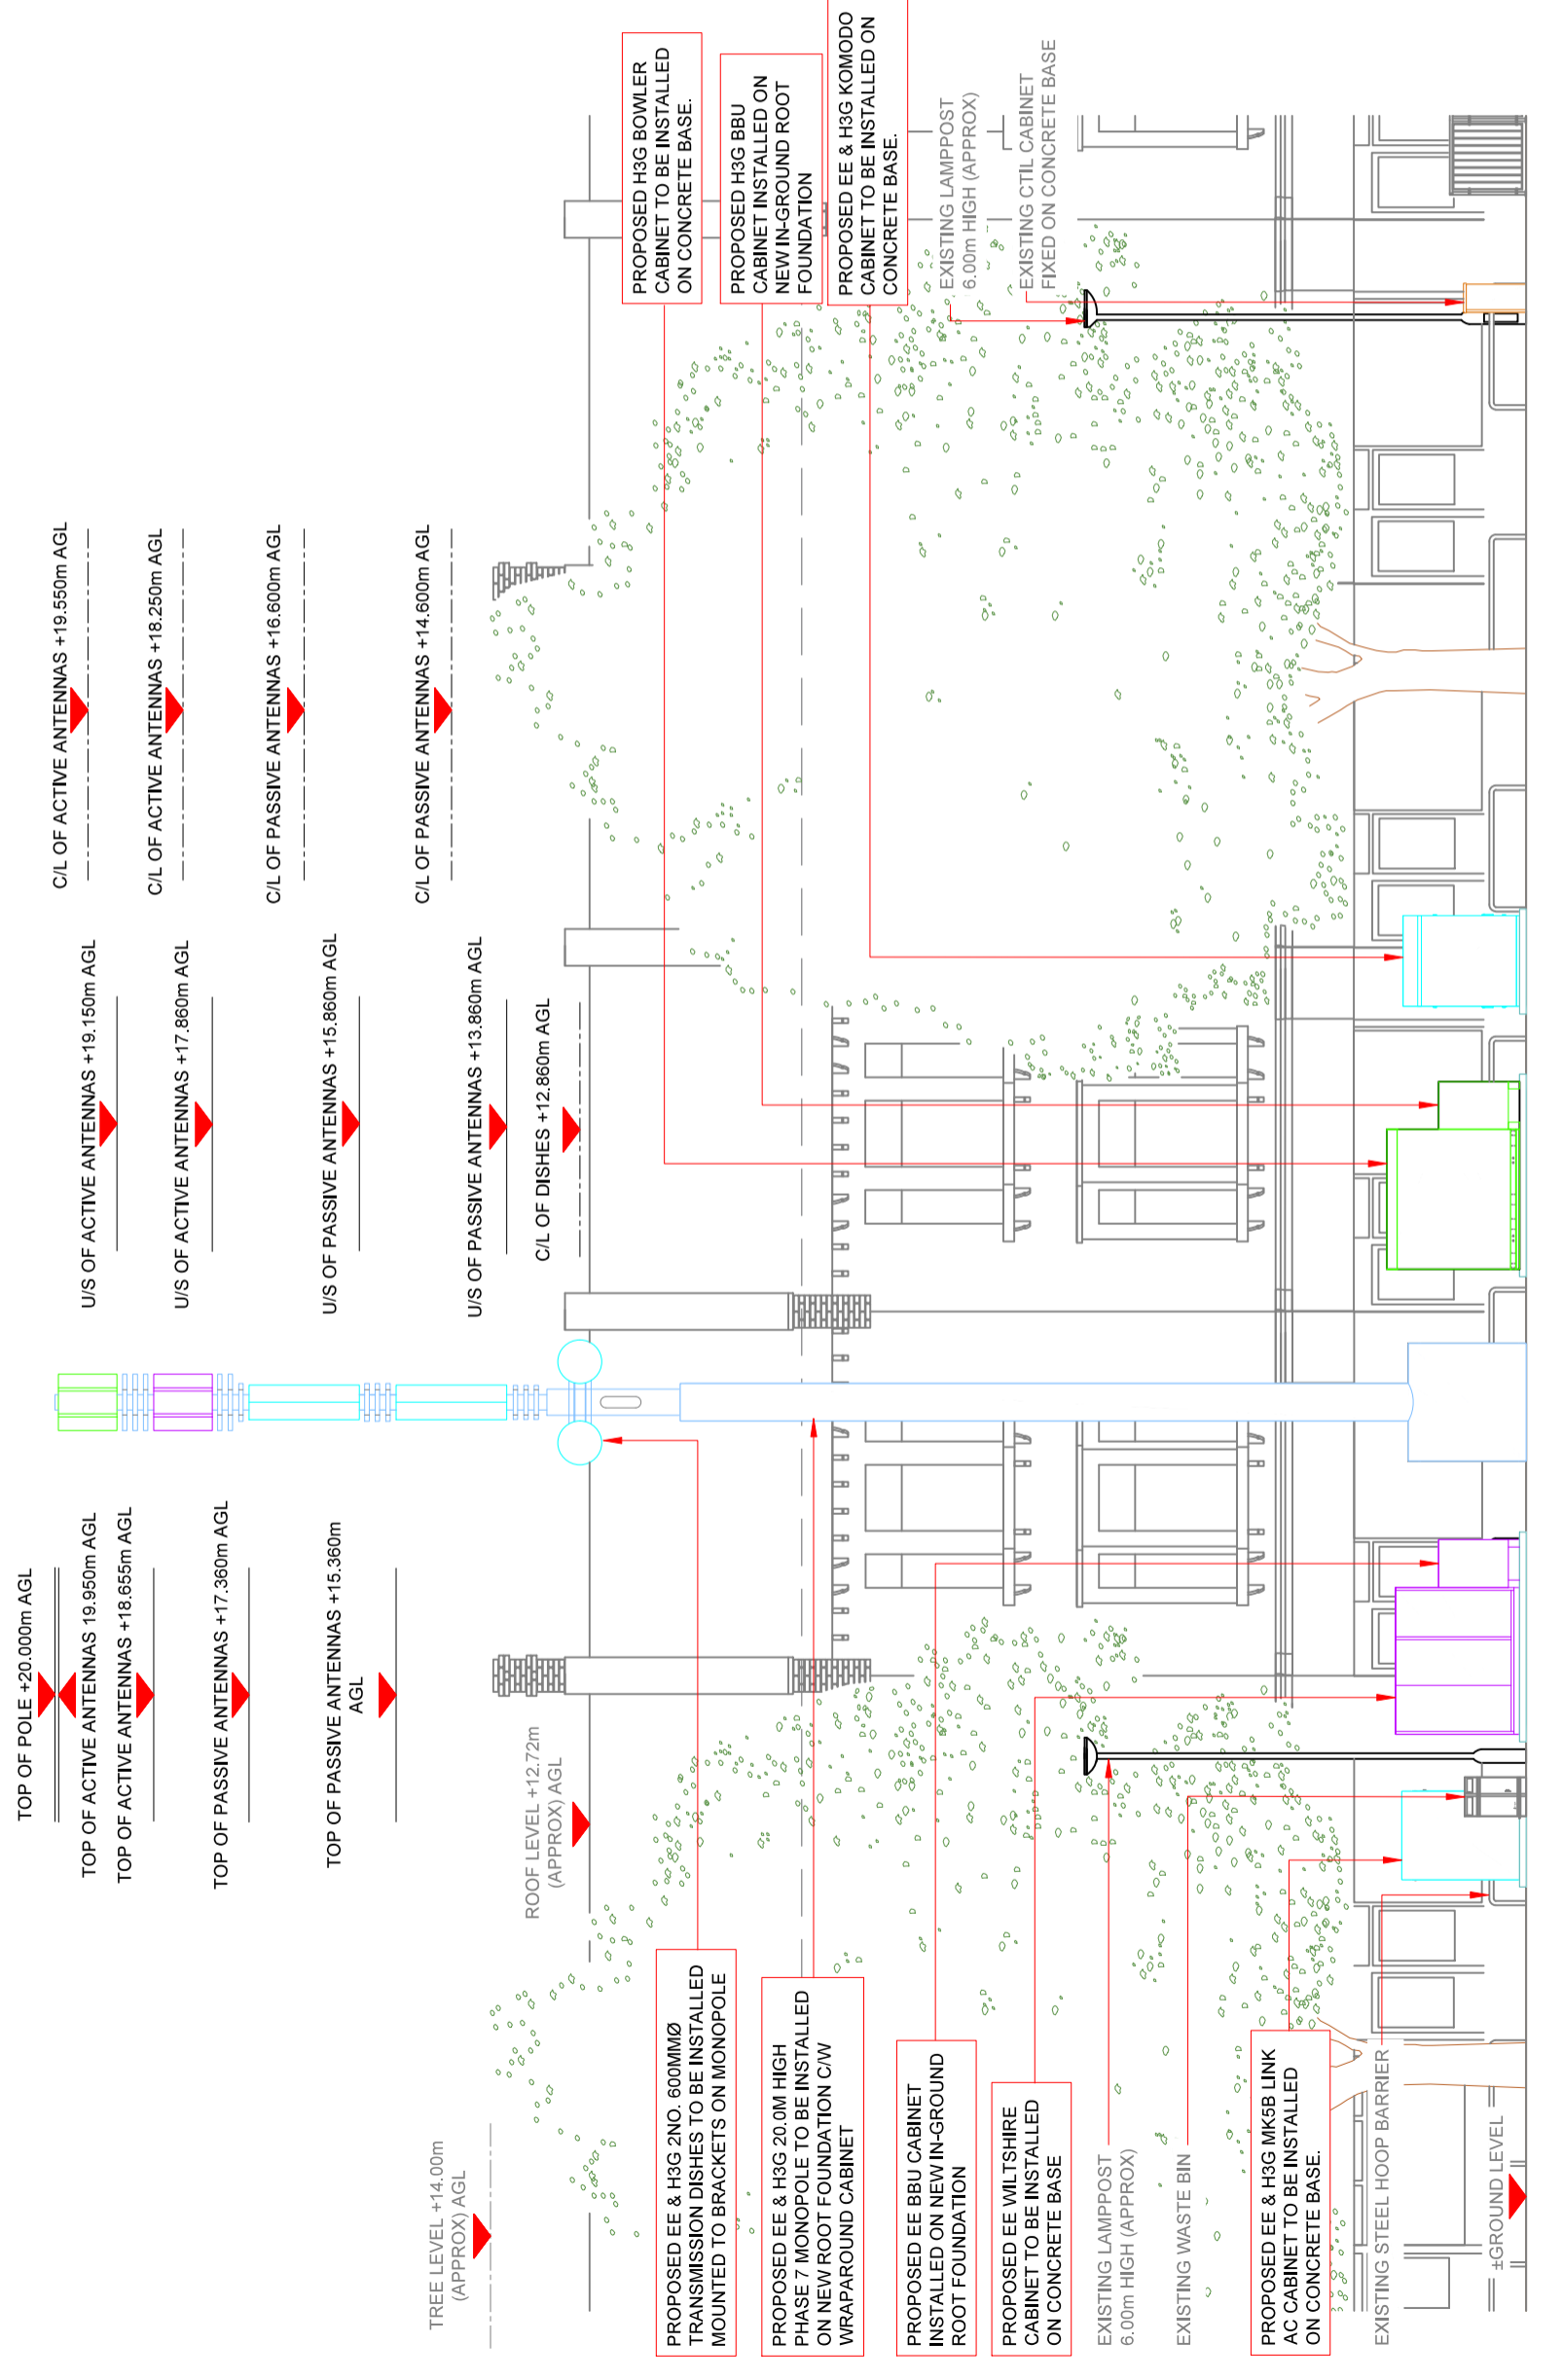

PROPOSED MAX CONFIGURATION ELEVATION



Passive Infrastructure Equipment Capacity & Lead Operator	
A	HS2
B	HS2
C	HS2
LEAD	TBC