
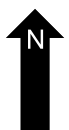
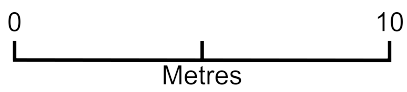


190521 - Driveway

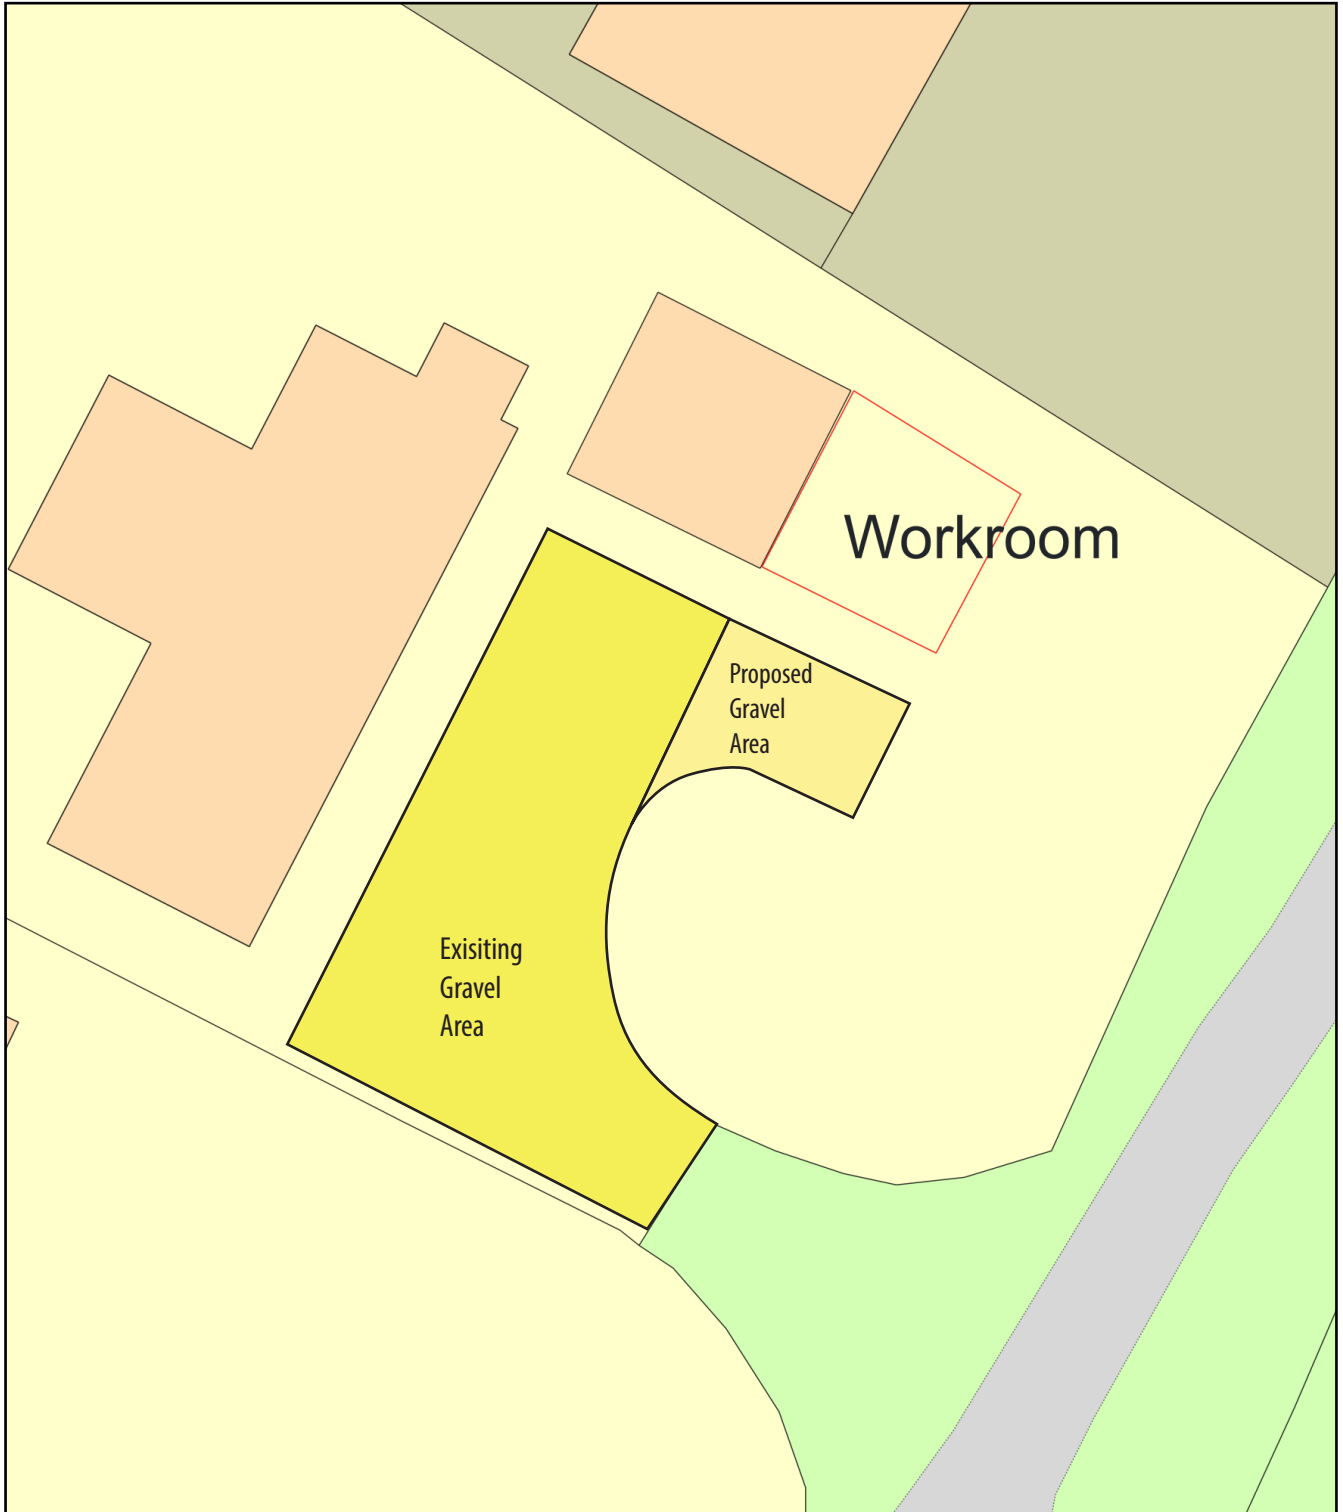

Plan Produced for: M Willatts
Date Produced: 19 May 2021
Plan Reference Number: TQRQM21139154116731
Scale: 1:200 @ A4