
18-05-21 21012/**05**B 1:50/100@A3

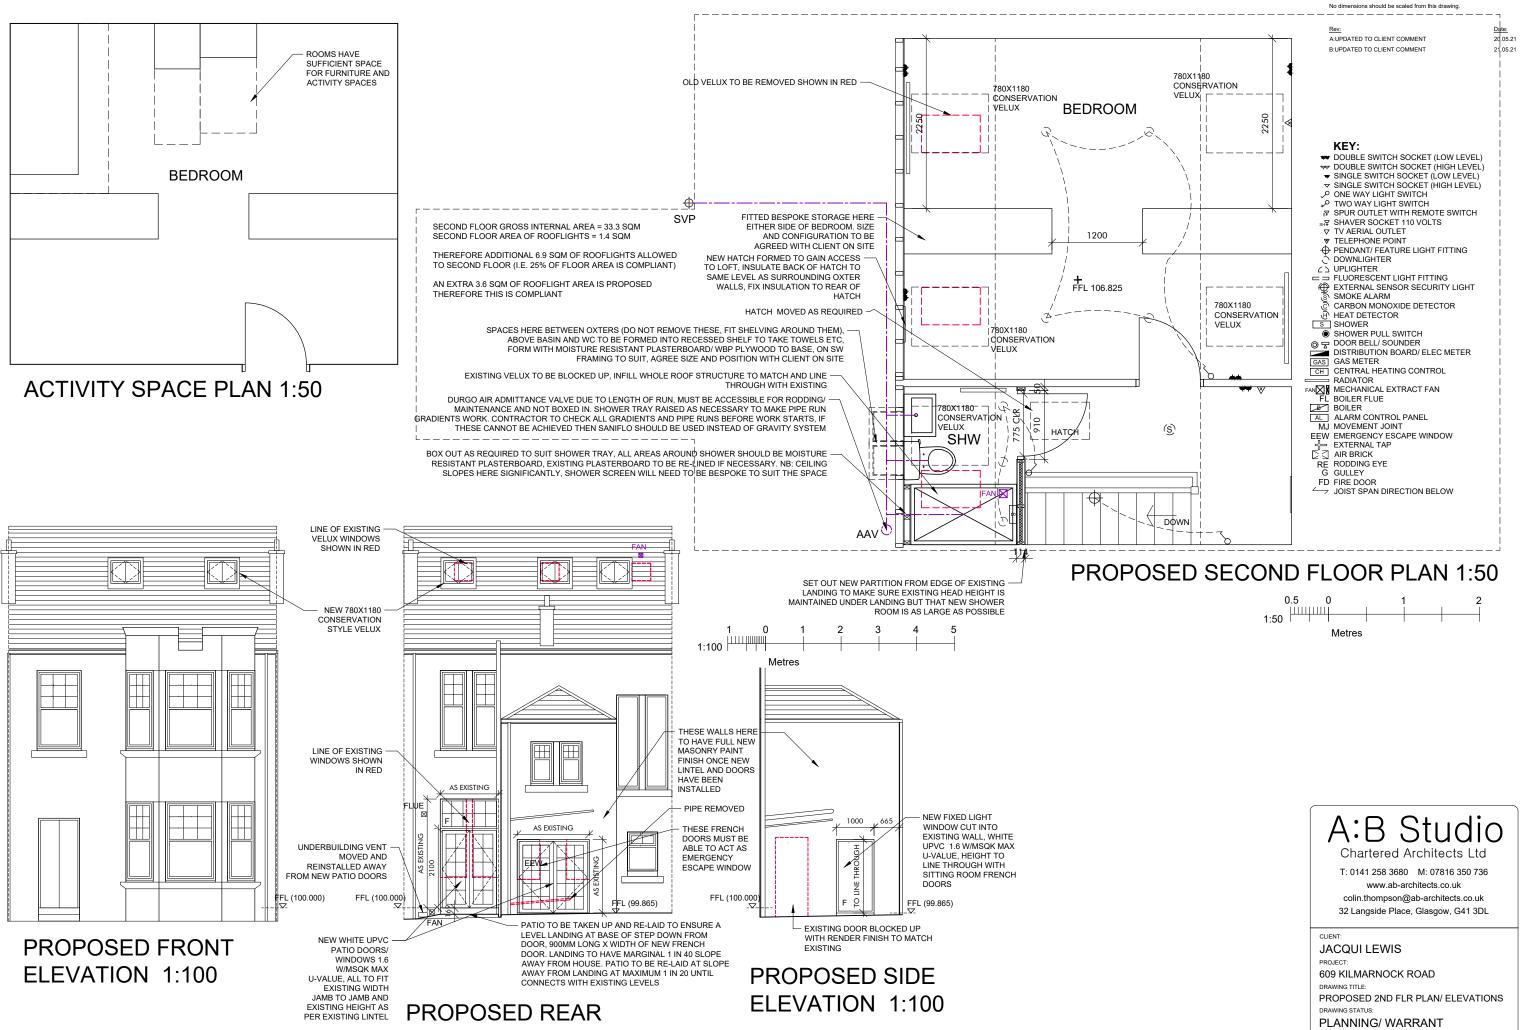

ELEVATION 1:100