

ONSITE DESIGN



CLIENT: MRS. PAULINE DEVNEY

NO. 14
 'THE ANNEX'
 ADDRESS: GRENVILLE ROAD
 PADSTOW
 PL28-8EX



EXISTING &
 PROPOSED
 ELEVATIONS &
 PLANS

SCALE: 1:100





DWG NO. 001

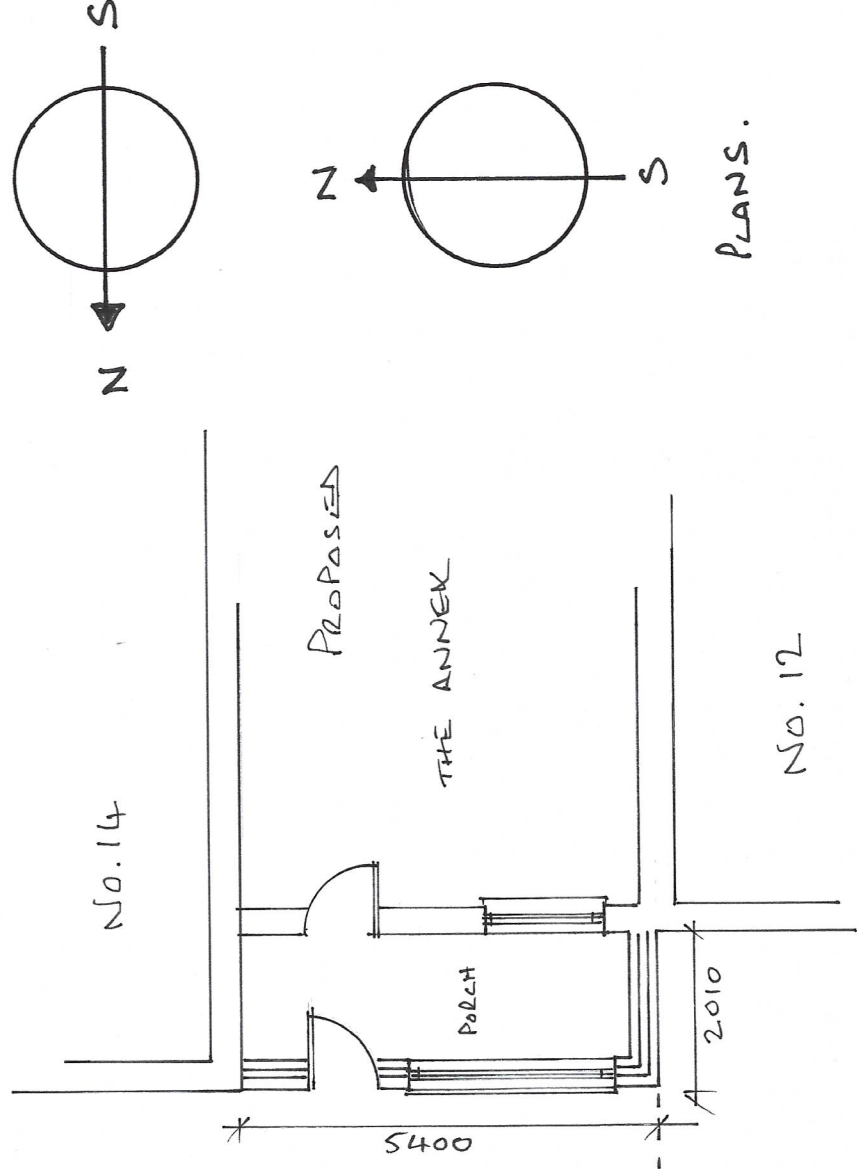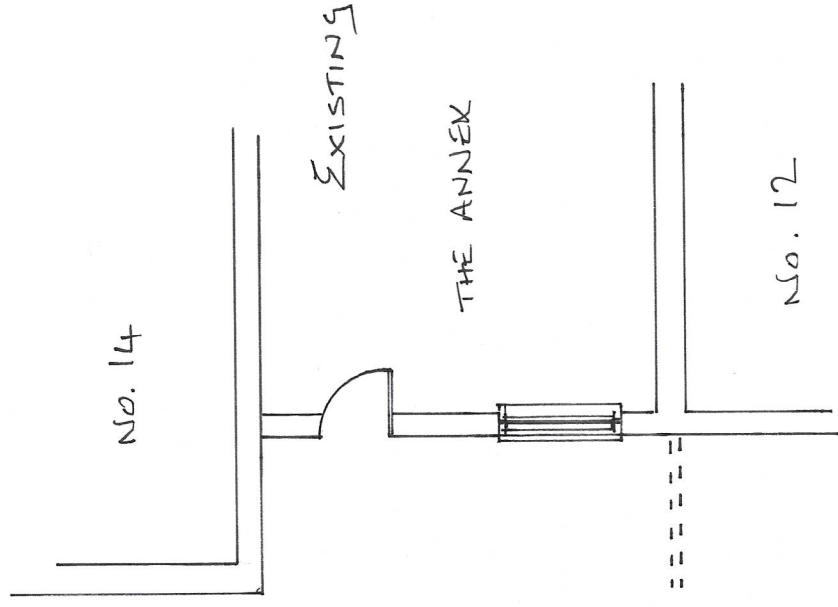

ELEVATIONS.

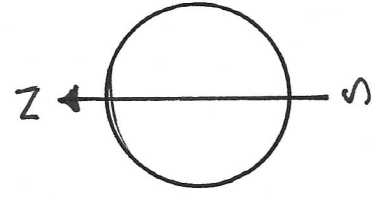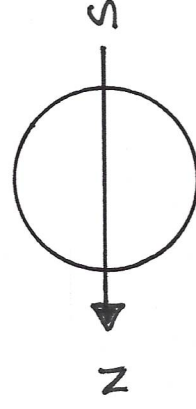

PLANS.

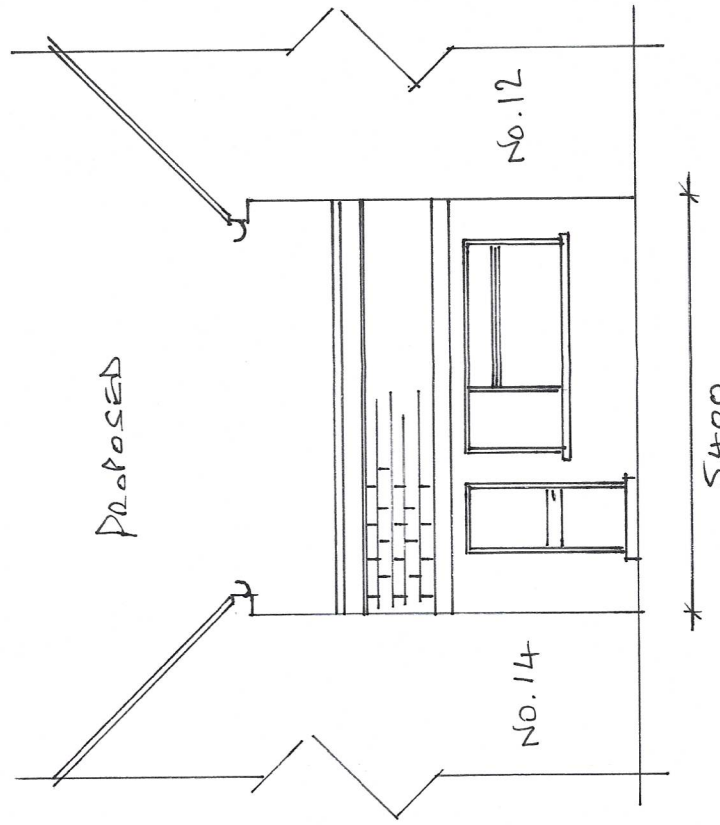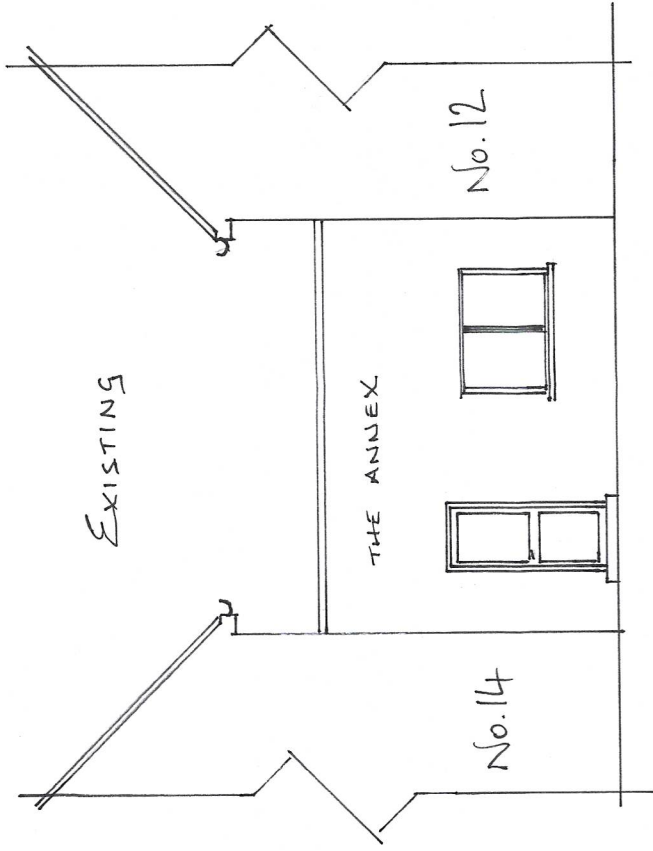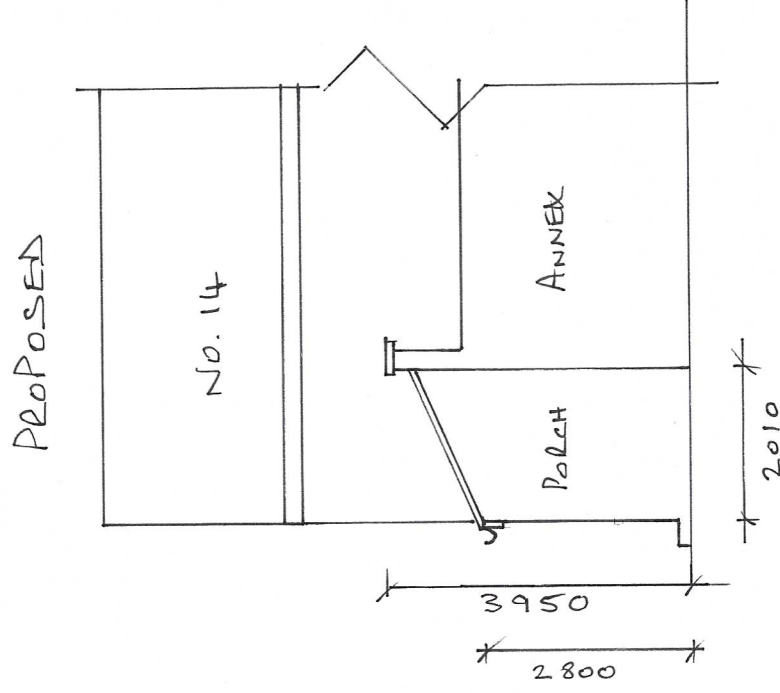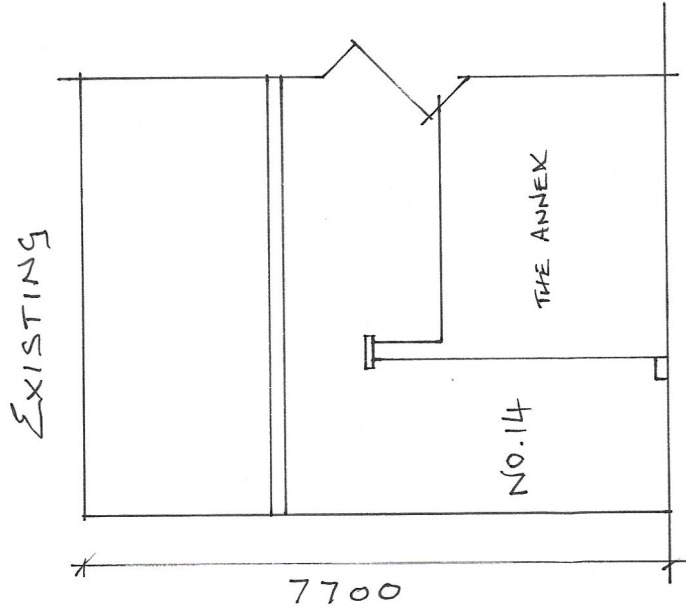

PROPOSED PORCH TO ANNEX