


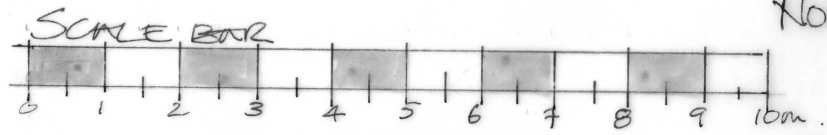


SOUTH EAST



NORTH WEST



SOUTH WEST

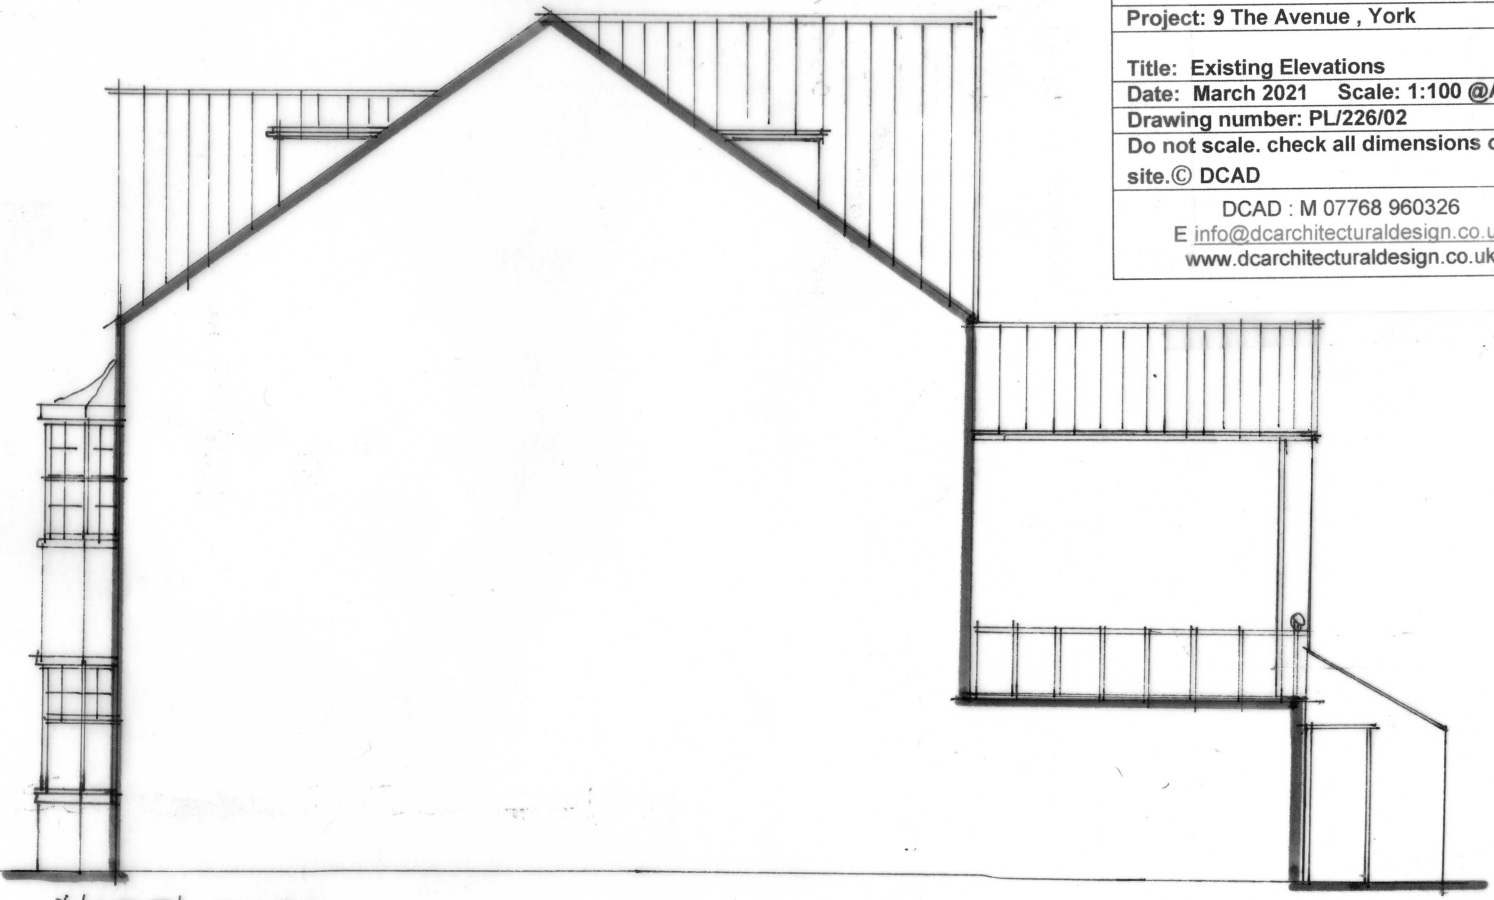

NORTH EAST

DC
Project: 9 The Avenue , York
Title: Existing Elevations
Date: March 2021 Scale: 1:100 @A3
Drawing number: PL/226/02
Do not scale. check all dimensions on site. © DCAD
DCAD : M 07768 960326
E info@dcarchitecturaldesign.co.uk
www.dcarchitecturaldesign.co.uk