
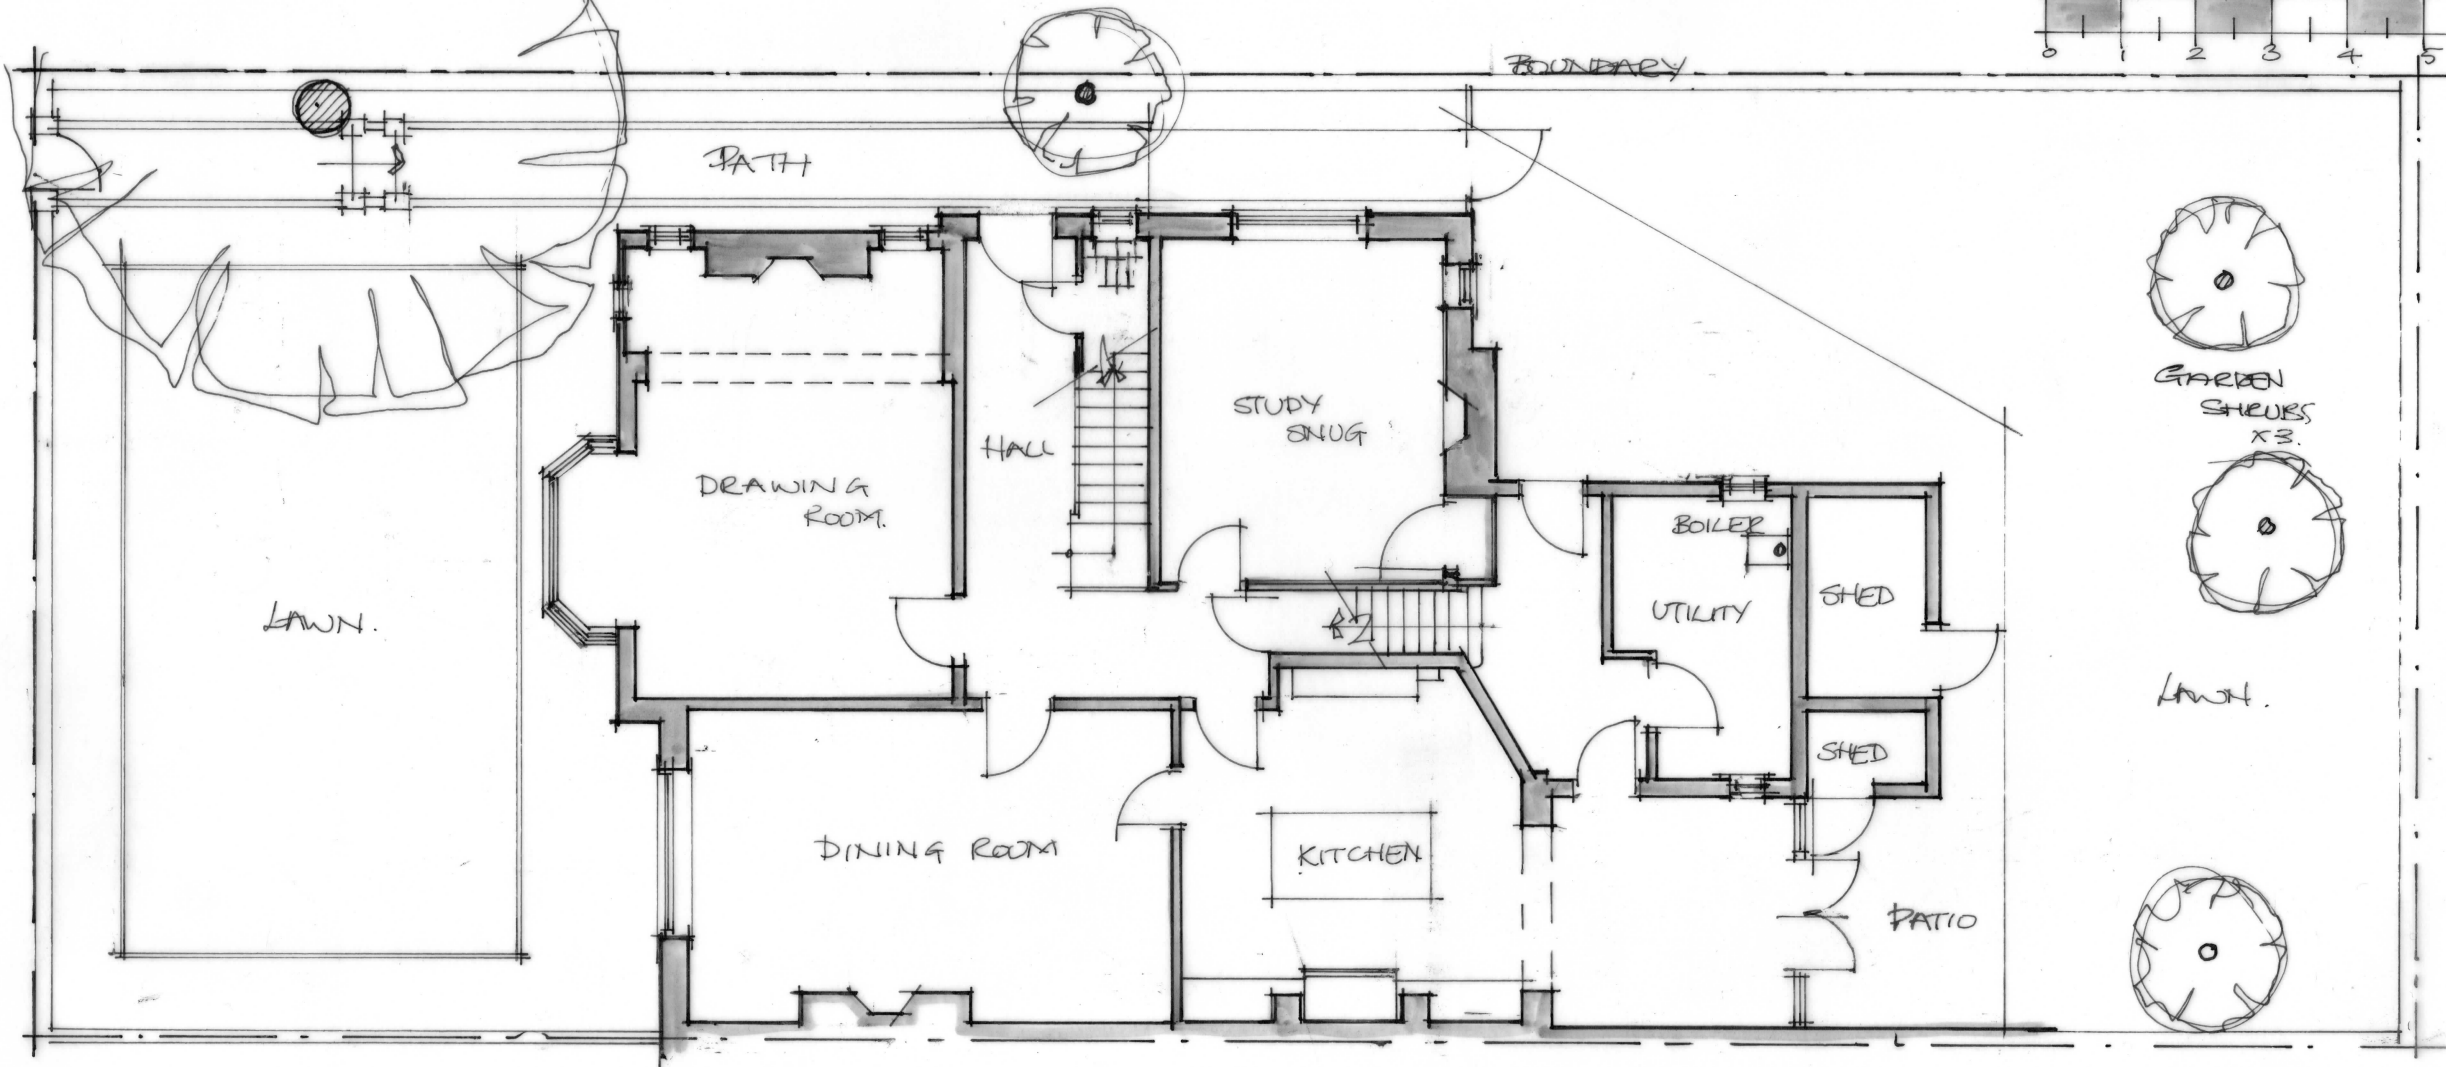


FIRST FLOOR

SECOND FLOOR

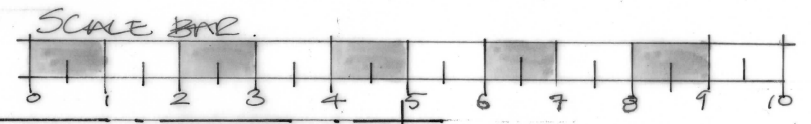

| |
|--|
| DC |
| Project: 9 The Avenue , York |
| Title: Existing Plans |
| Date: March 2021 Scale: 1:100 @A3 |
| Drawing number: PL/226/01 |
| Do not scale. check all dimensions on site. © DCAD |
| DCAD : M 07768 960326 E info@dcarchitecturaldesign.co.uk www.dcarchitecturaldesign.co.uk |