


D5 - N° 3 BI-FOLDING DOORS - SOLID PANELS
 FOR DETAILS SEE DRAWING PL/226/08.
 ELEVATION.

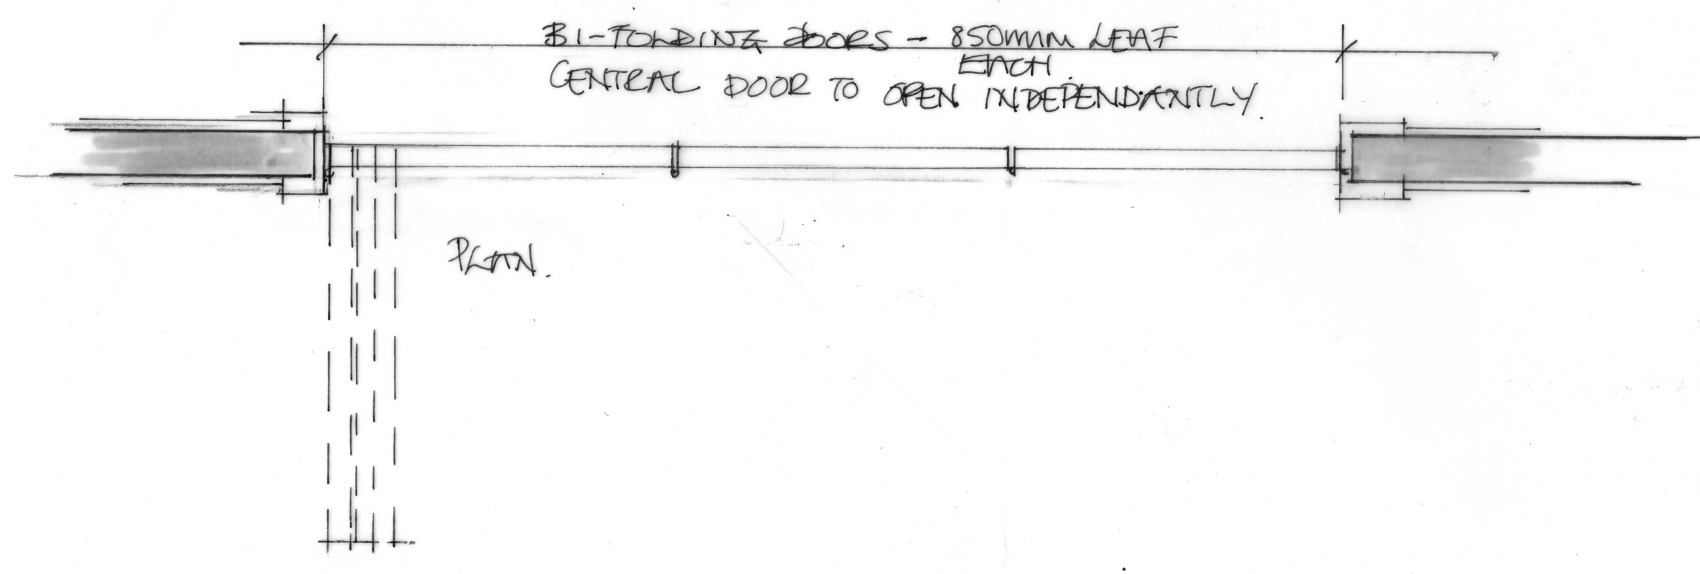

DC
Project: 9 The Avenue , York
Title D5 Bi- Folding door details
Date: March 2021 Scale: 1:100 @A3
Drawing number: PL/226/08
Do not scale. check all dimensions on site. © DCAD
DCAD : M 07768 960326 E info@dcarchitecturaldesign.co.uk www.dcarchitecturaldesign.co.uk