


FRONT



REAR

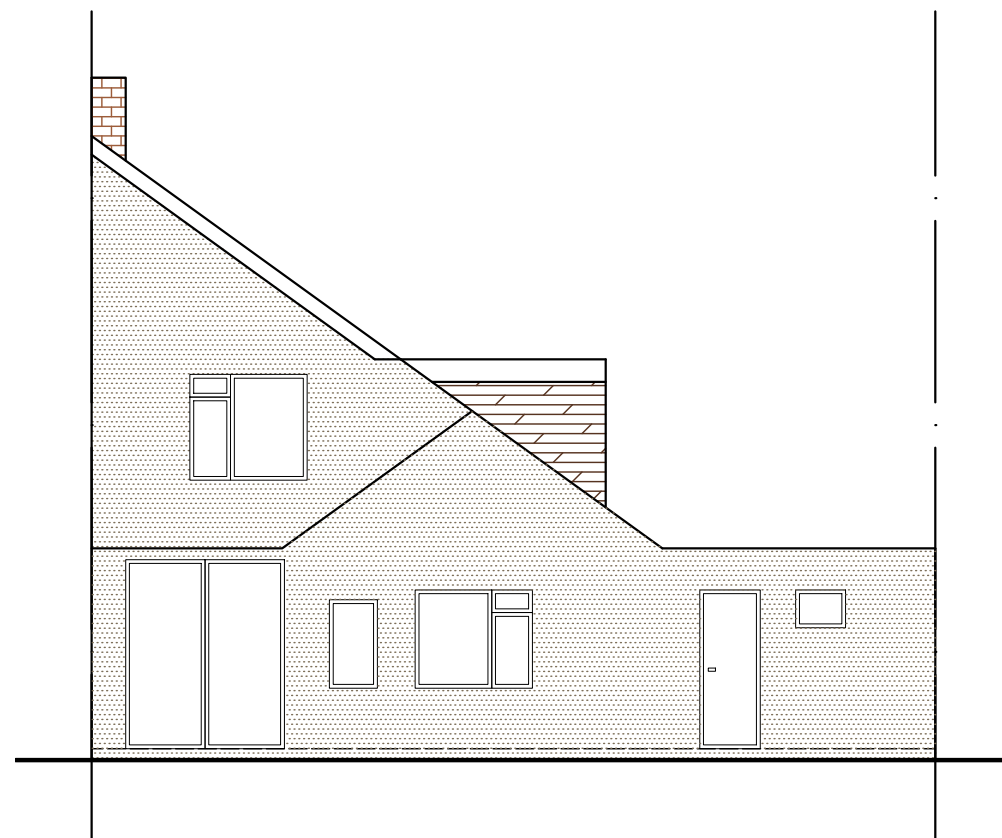

SIDE

ADDRESS:  
91 Birchwood Avenue, Sidcup,  
Bexley, DA14 4JT

APPLICANT:  
Helen and Chris Double

Erection of rear extension and  
conversion of garage to  
habitable room

## PROPOSED ELEVATIONS

DRAWING NUMBER:

# D8

DATE: 26/03/2021

SCALE: 1:100@ A3

0m. 2m. 5m.

