

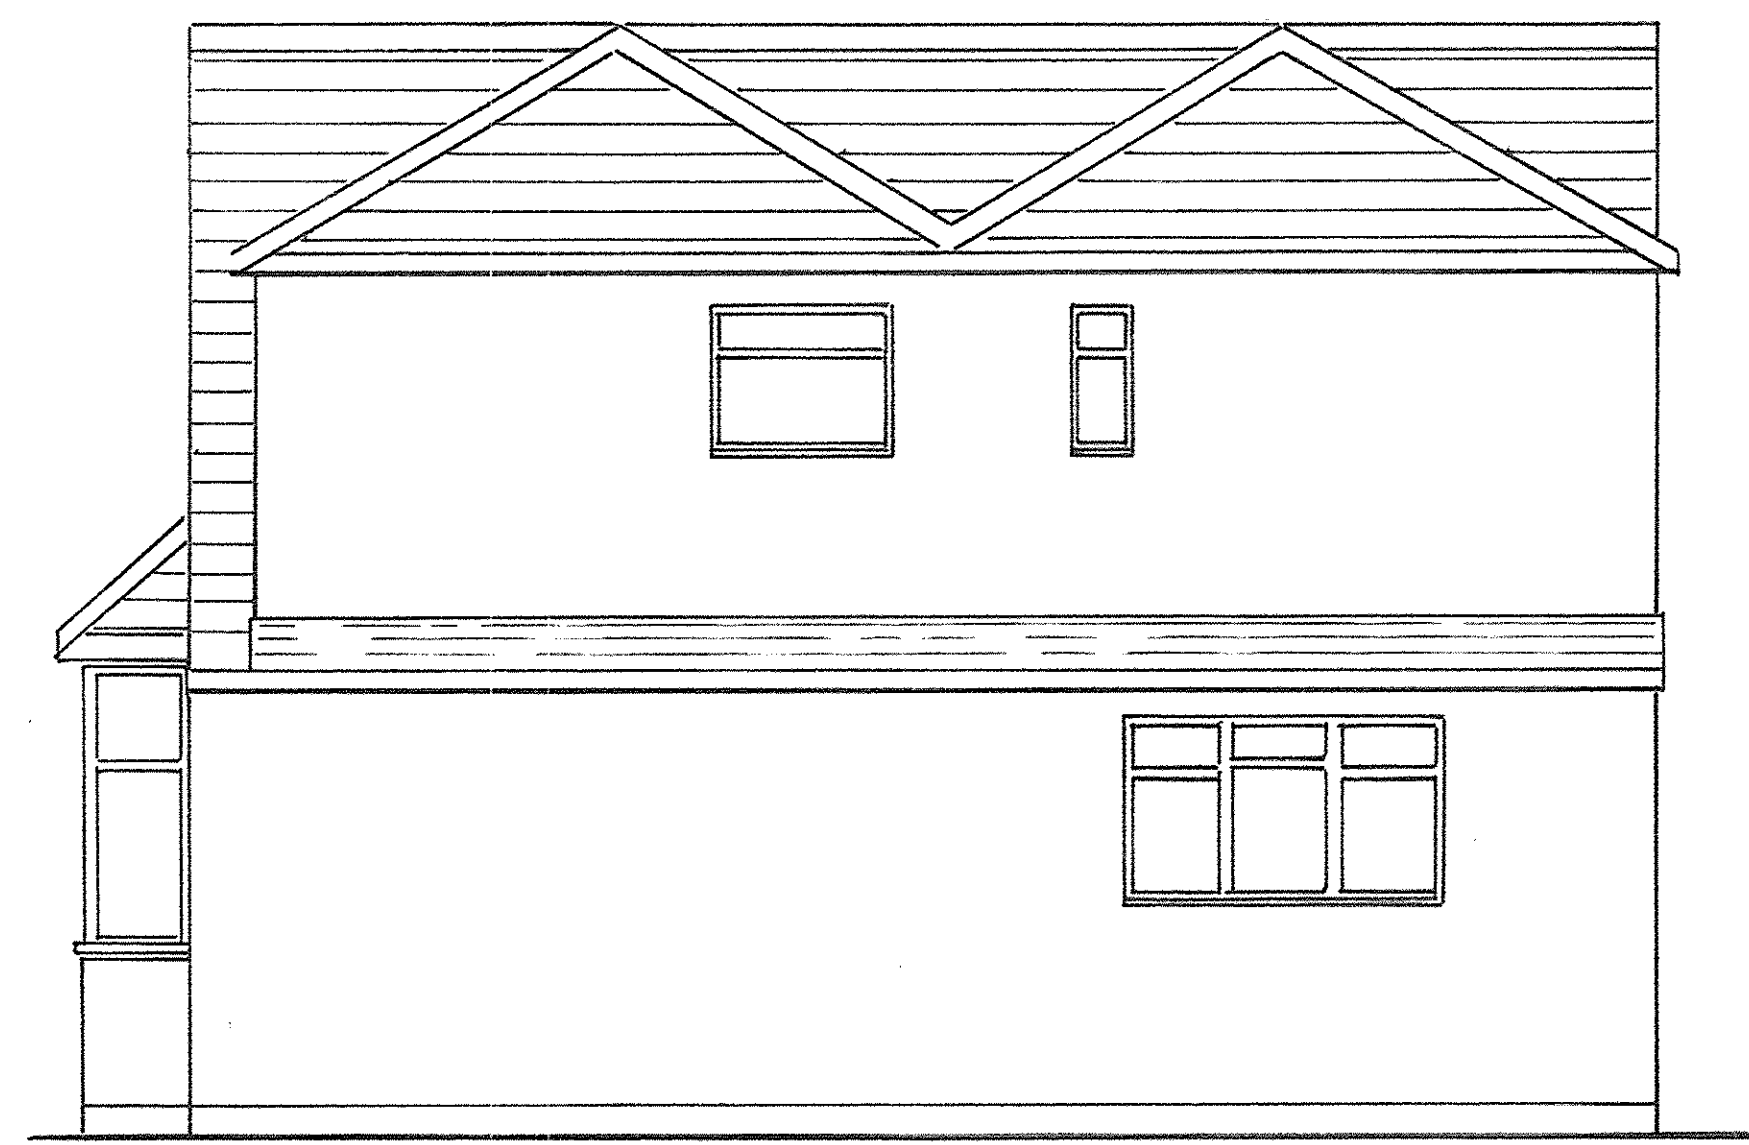


NOTES:
All dimensions must be checked on site and not scaled from this drawing.

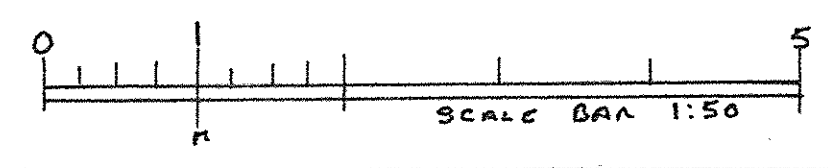

side

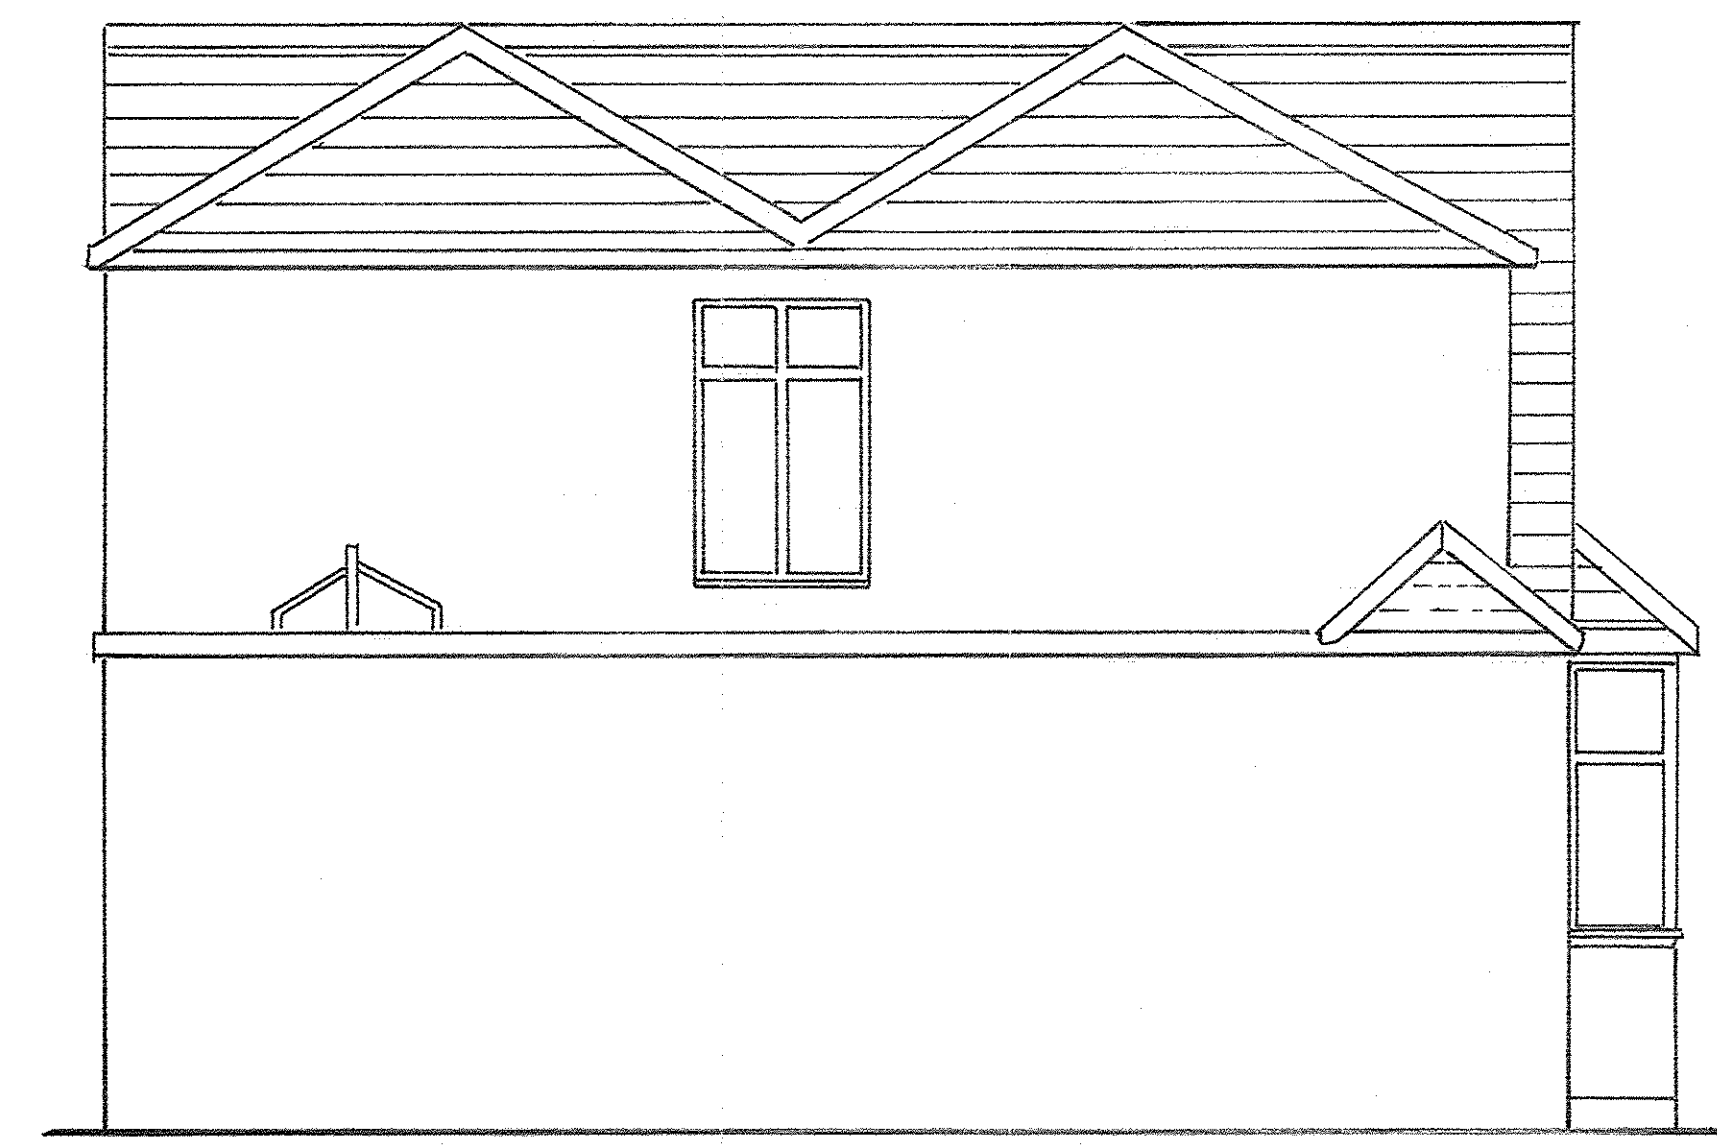

side



rear

Date	Revisions

© copyright

Client **G PENNY**

Job Title
208 HALFWAY ST SIDCUP KENT

Drawing Title
existing elevations

Scale
1:50

Date *MAY 2021* Drawn By *A.L.G*

Drawing No. *PENNY / FIVE* Rev.