



NOTES:
All dimensions must be checked on site and not scaled from this drawing.

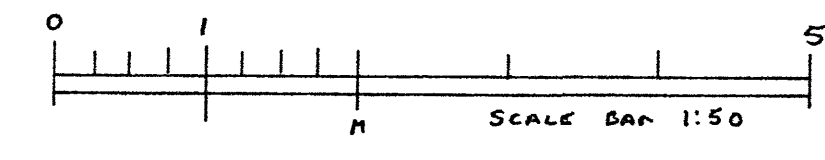


existing

proposed

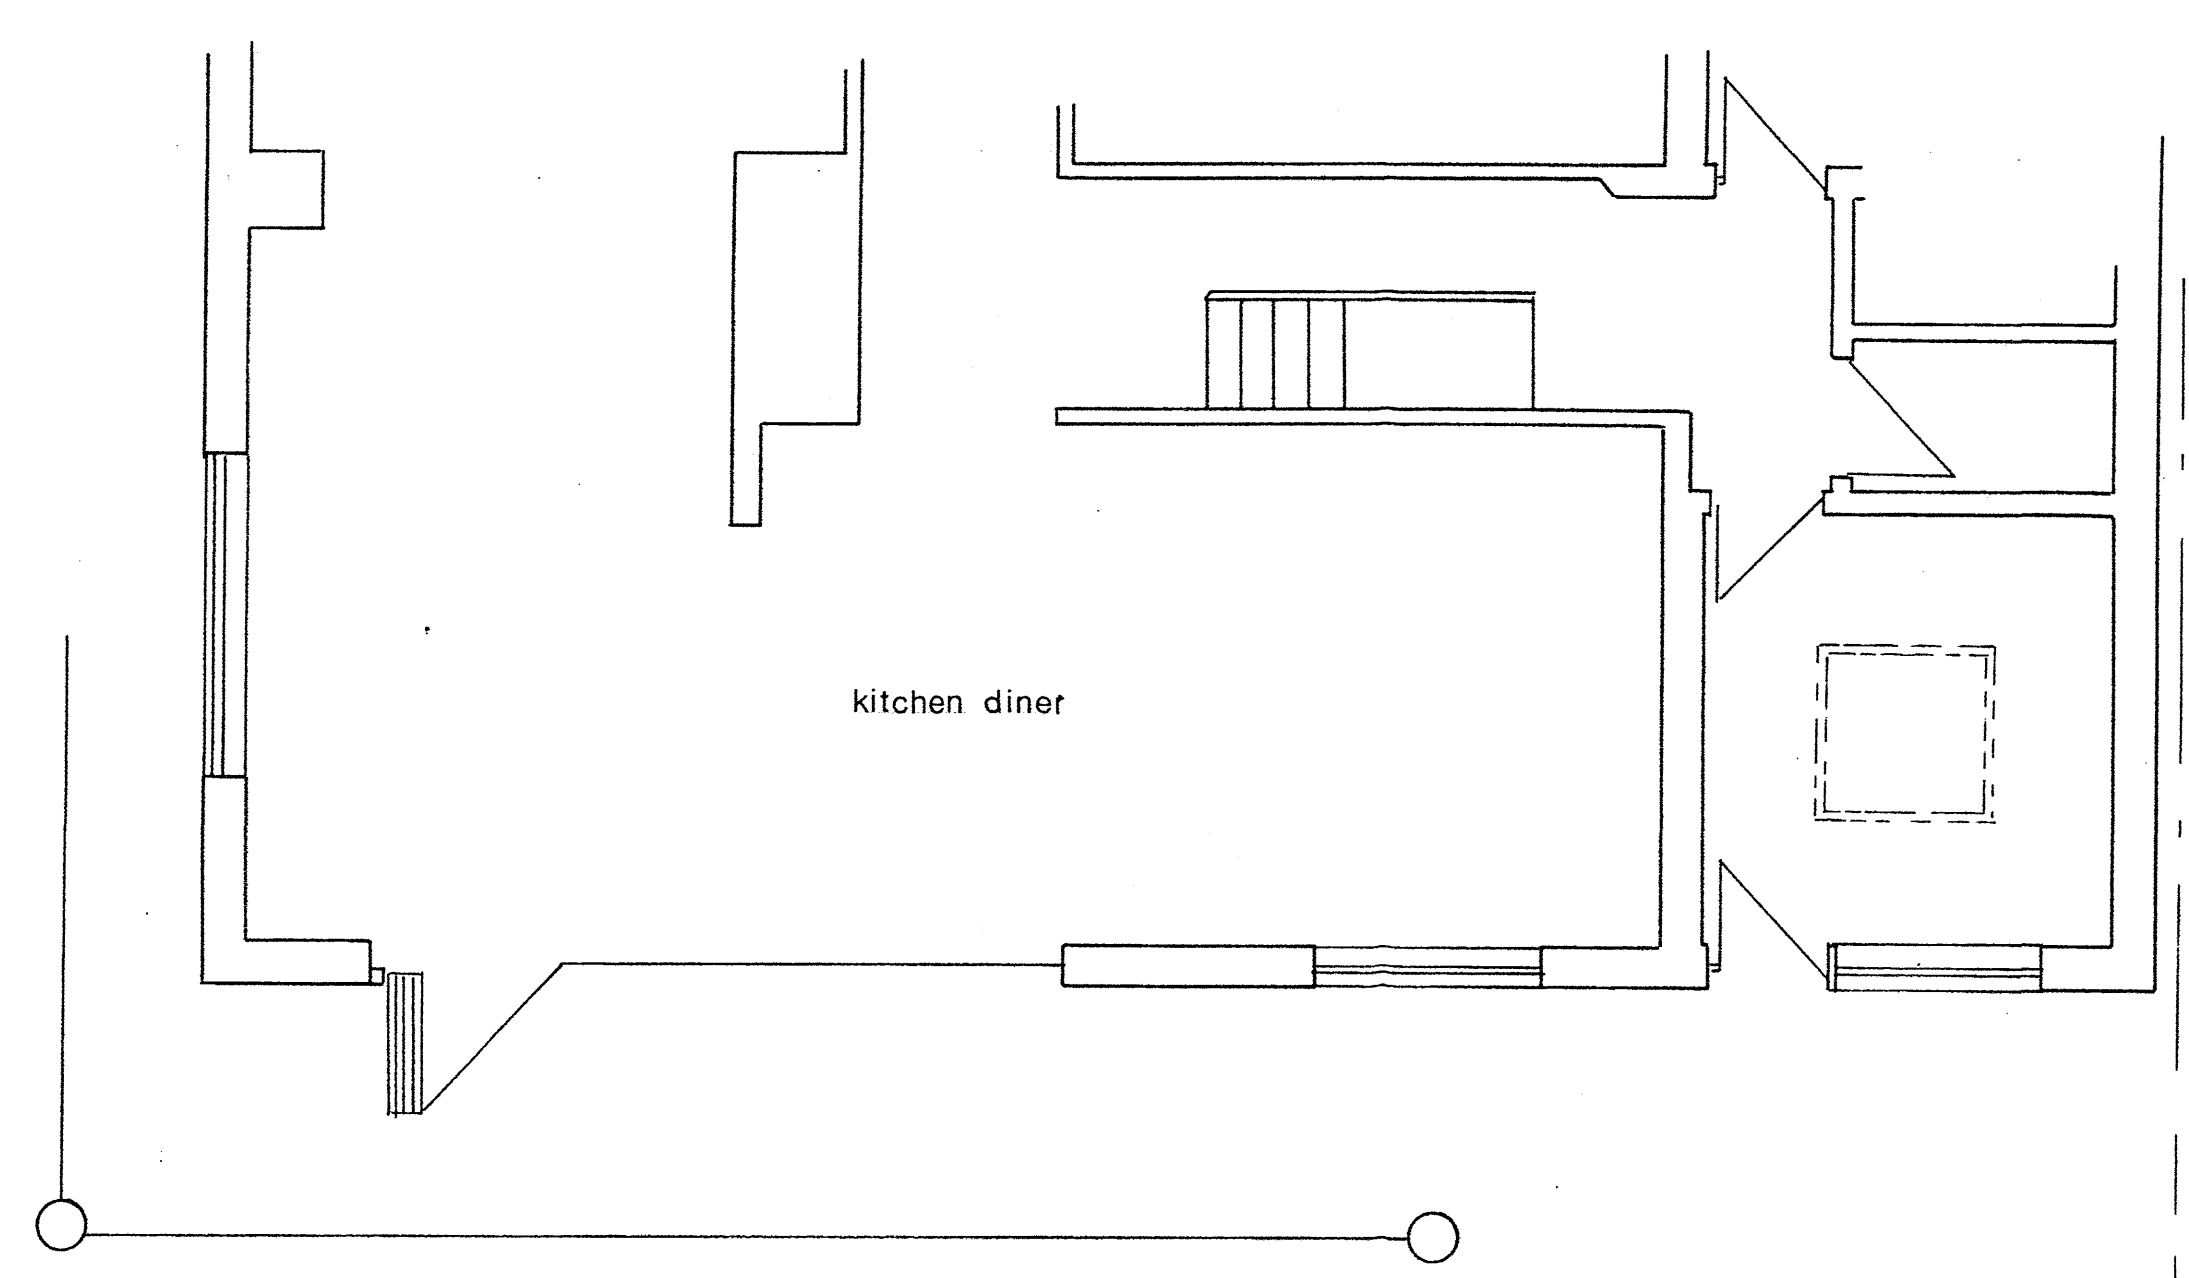

kitchen diner

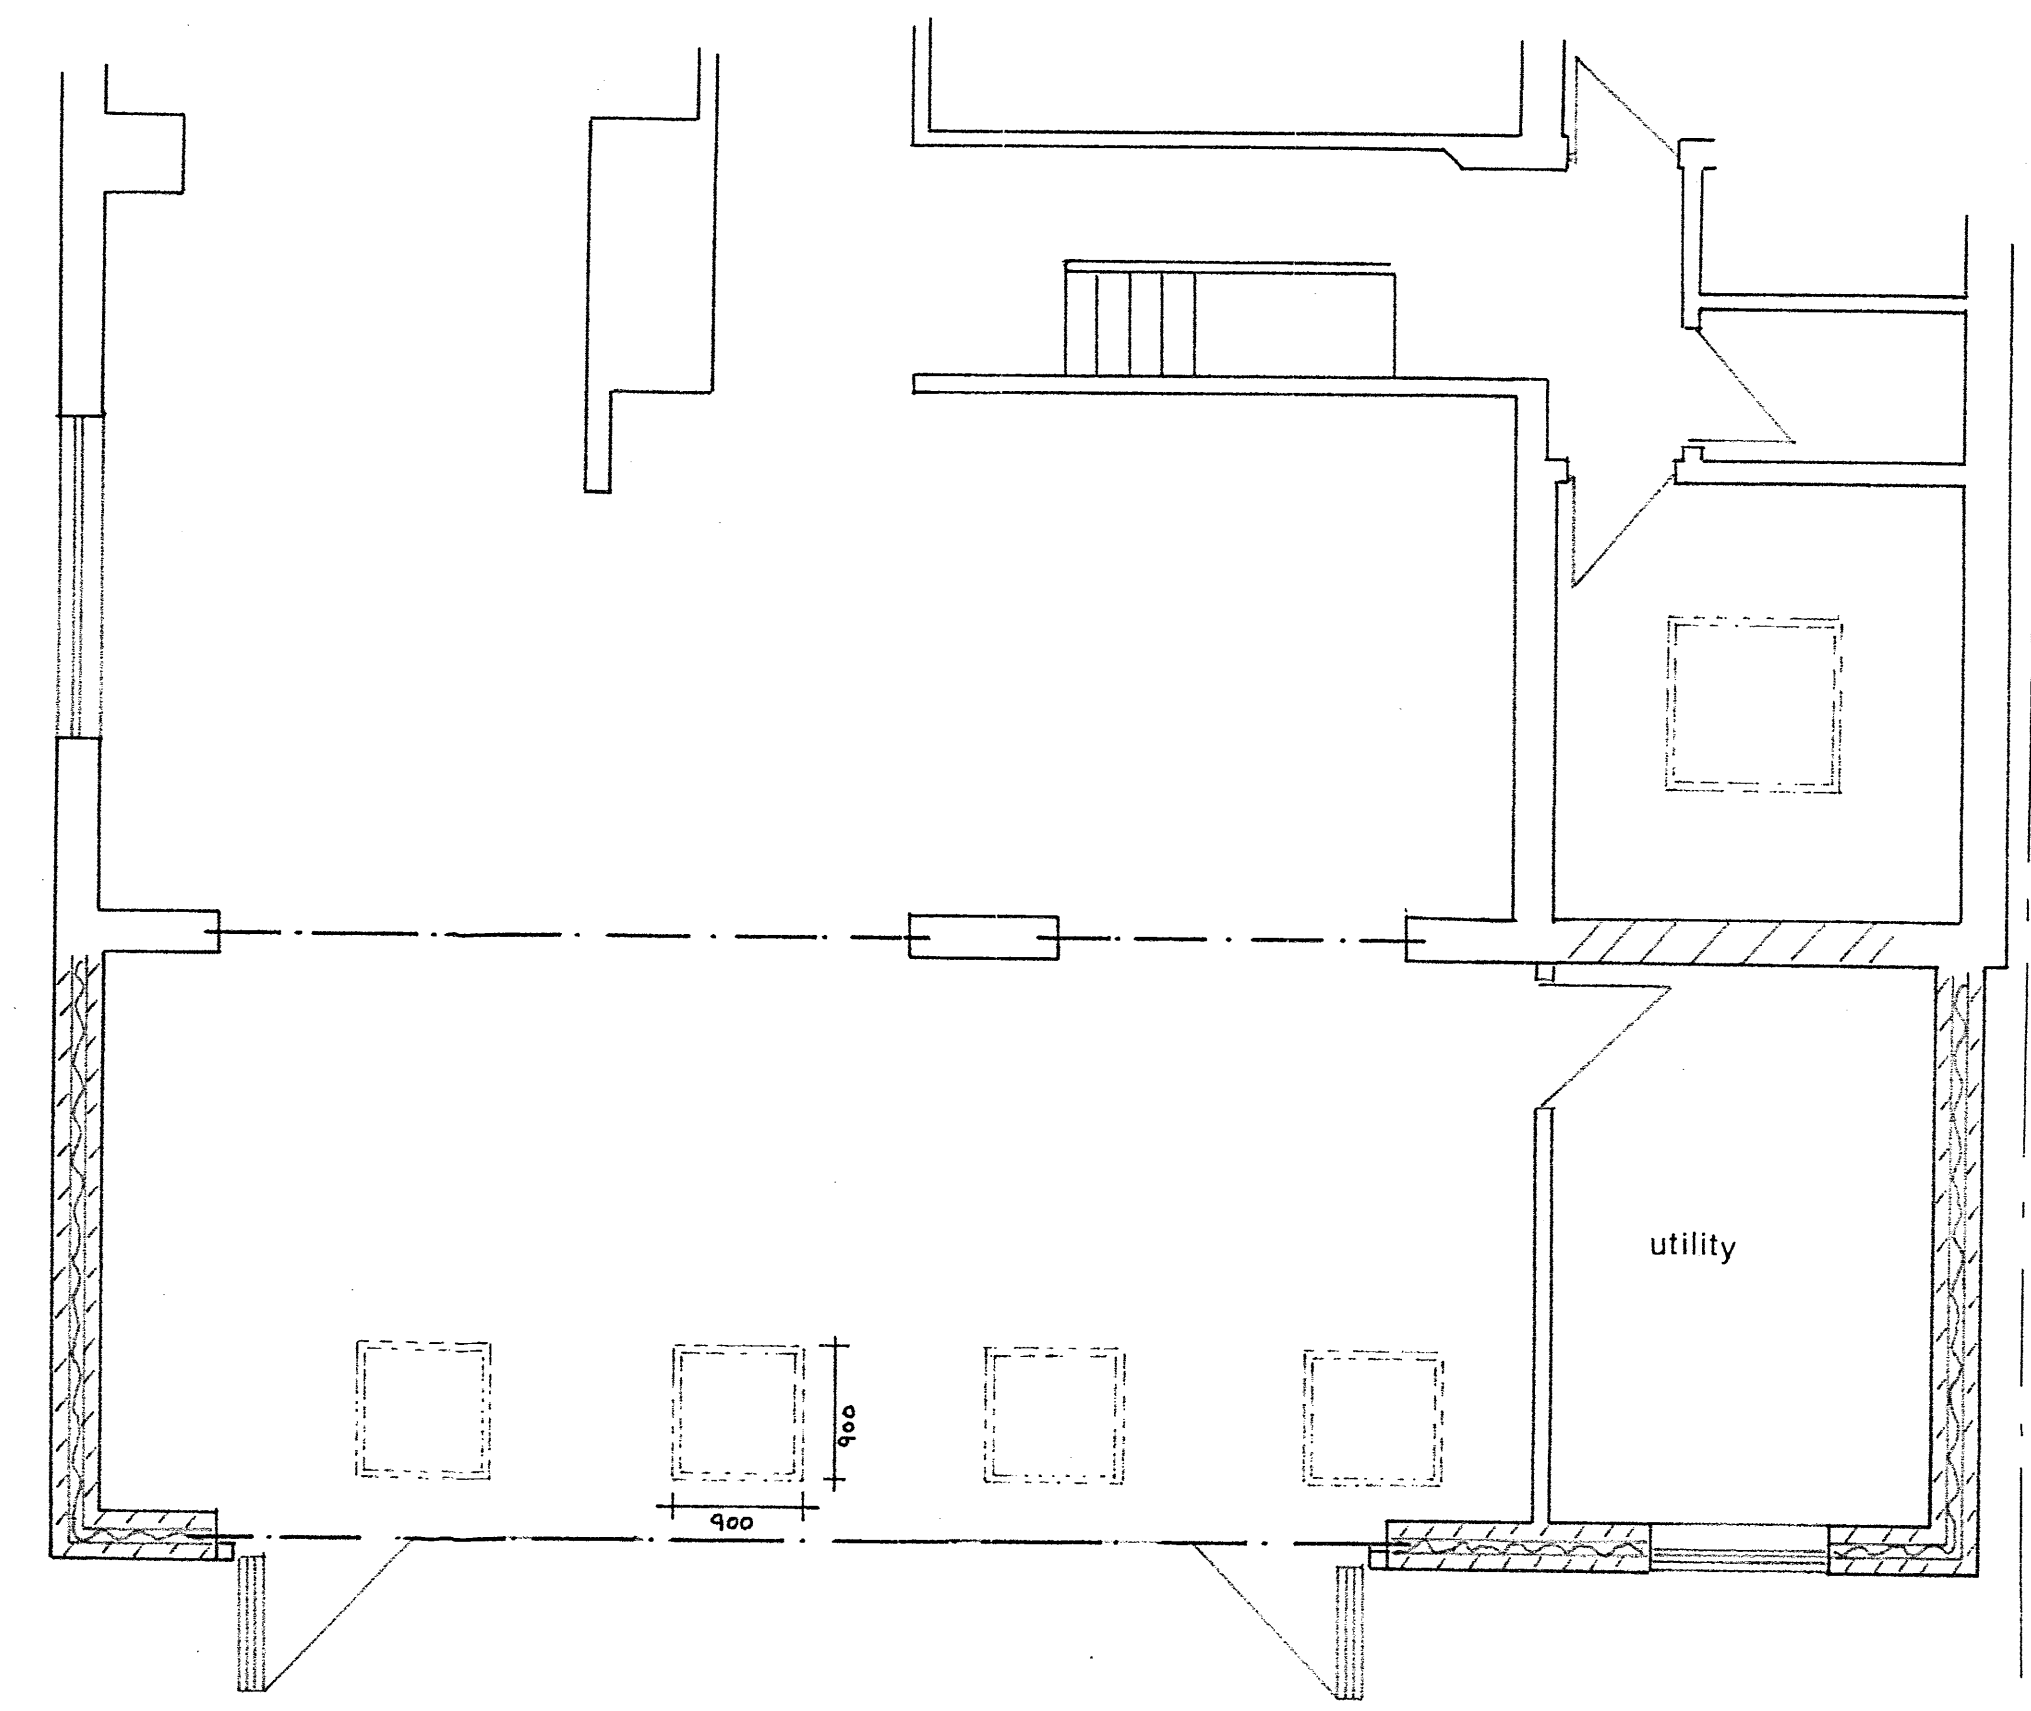

utility

4.900

900
800

7.800

Date	Revisions

© copyright

Client
g penny

Job Title
208 HALFWAY ST SIDCUP KENT

Drawing Title
ground floor layout

Scale
1:50

Date *April 2021* Drawn By *A.L.C.*

Drawing No. *PENNY / 208* Rev.