
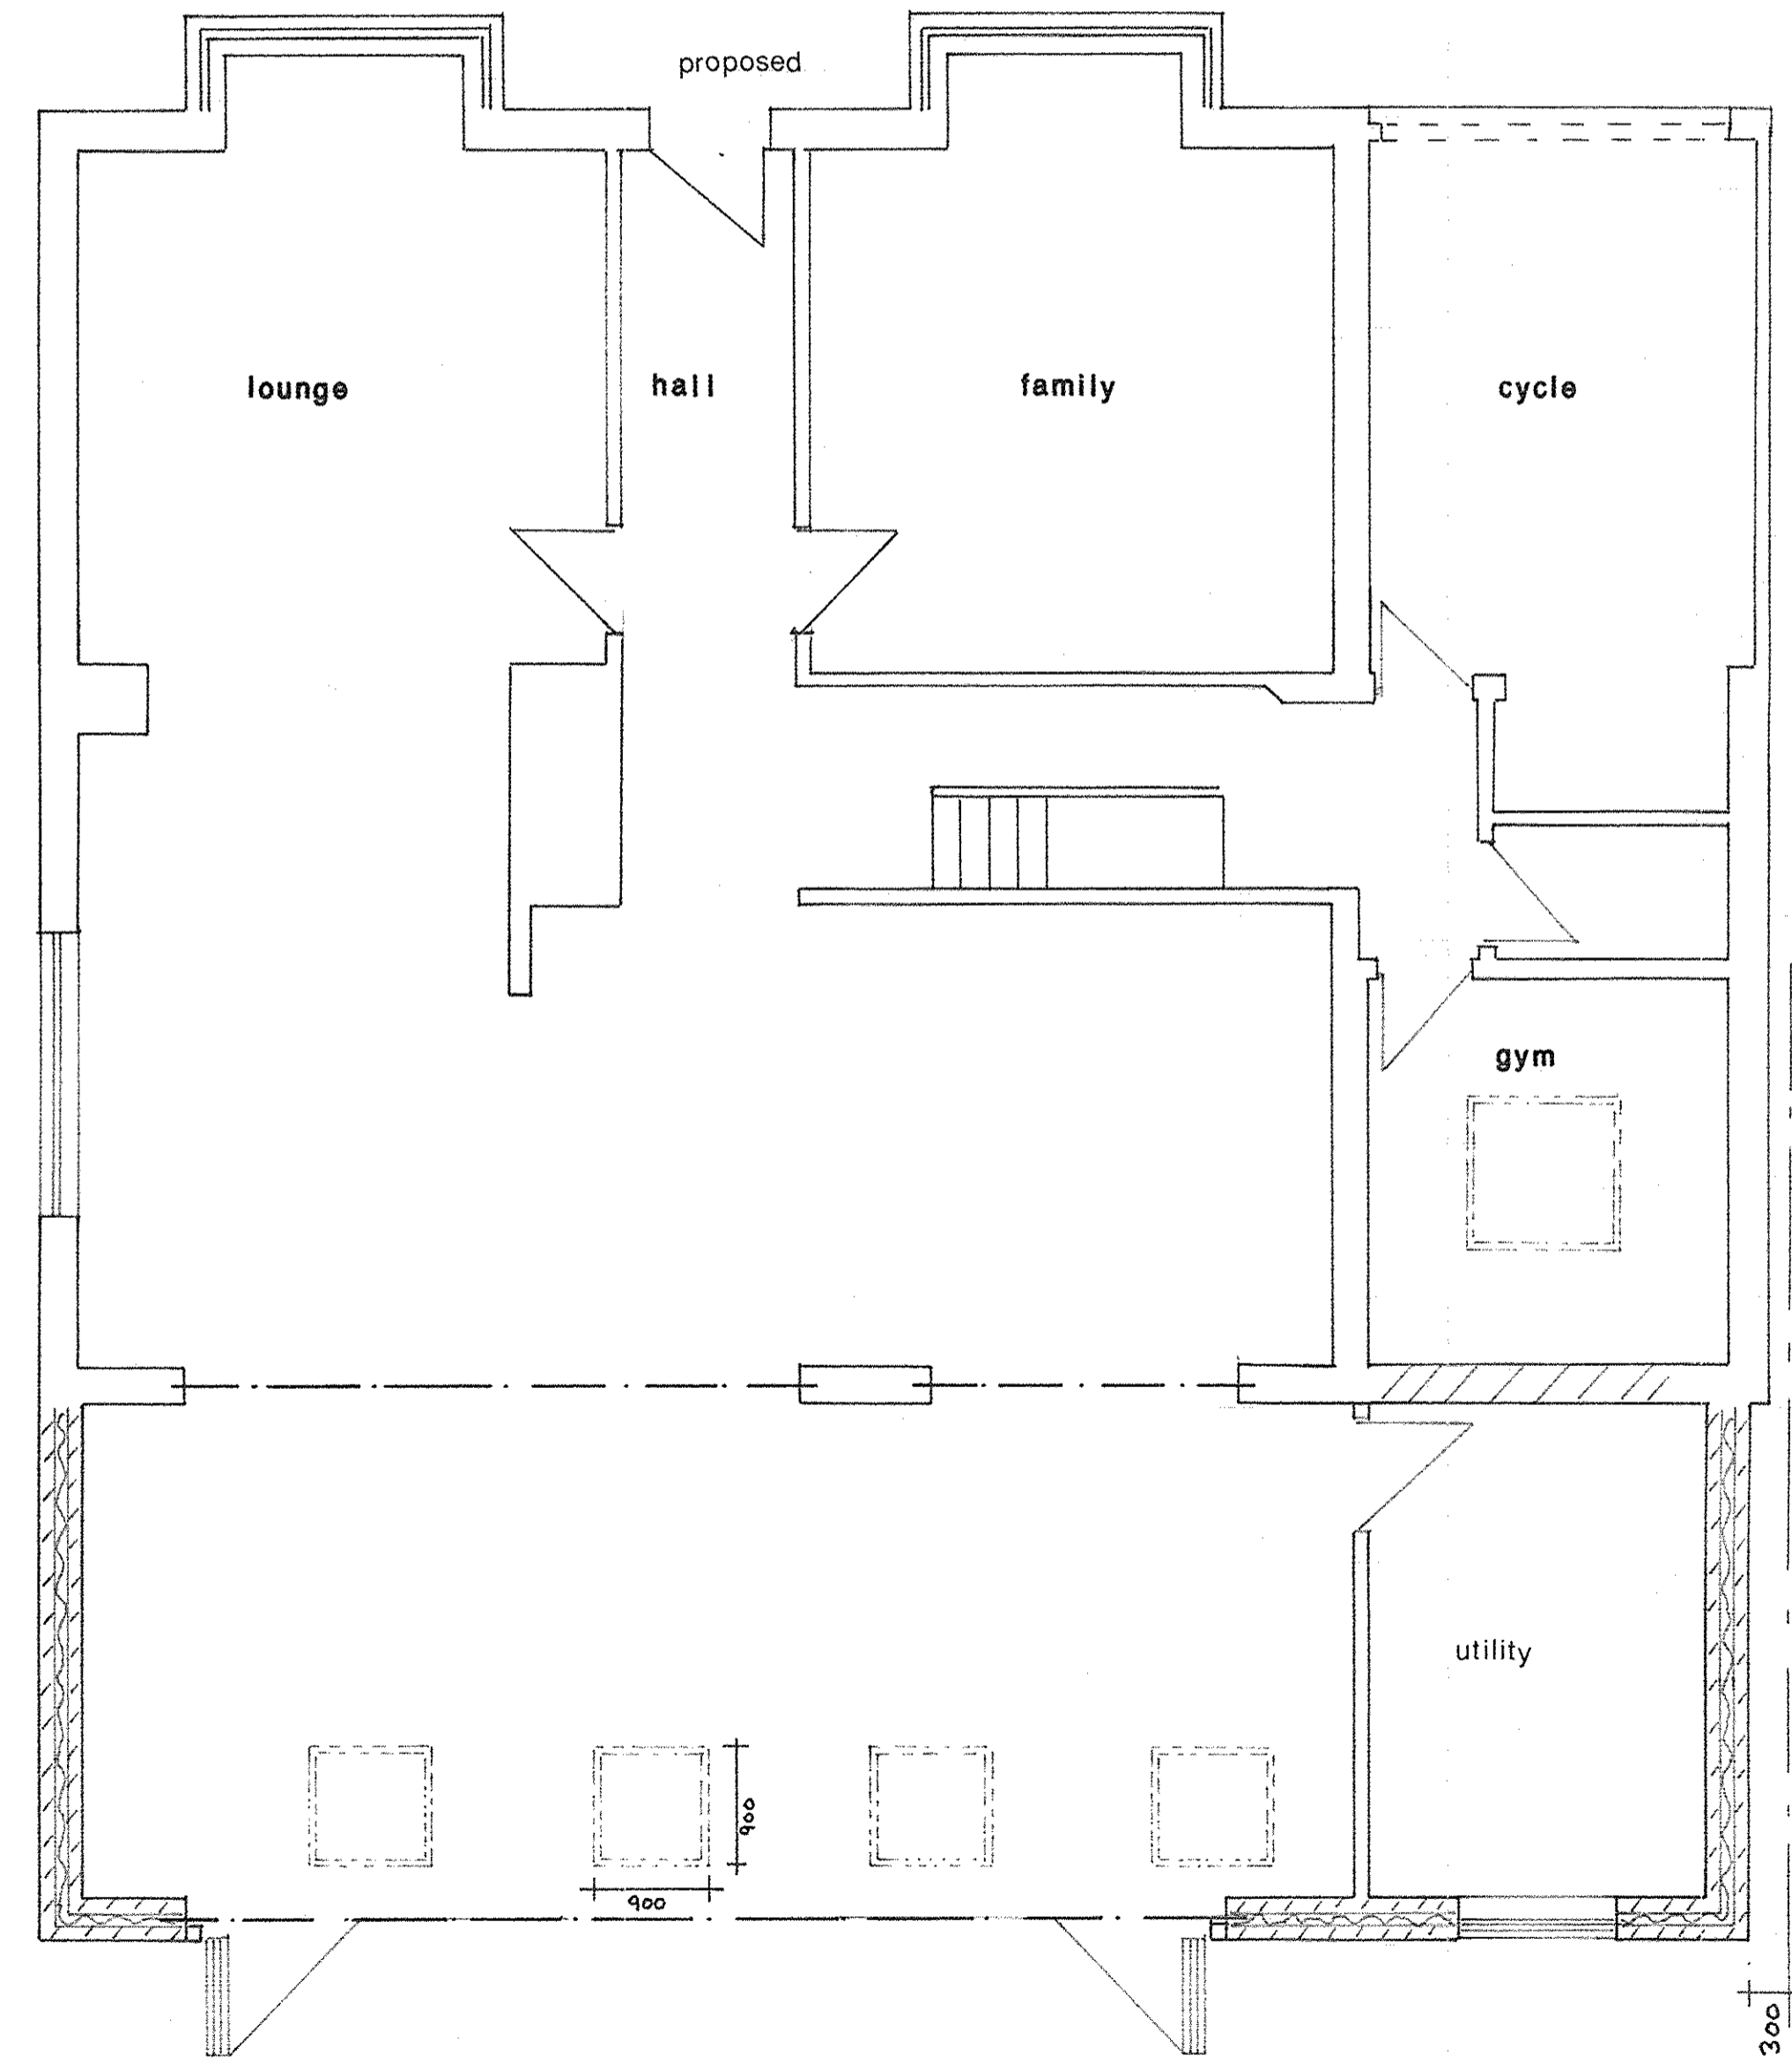
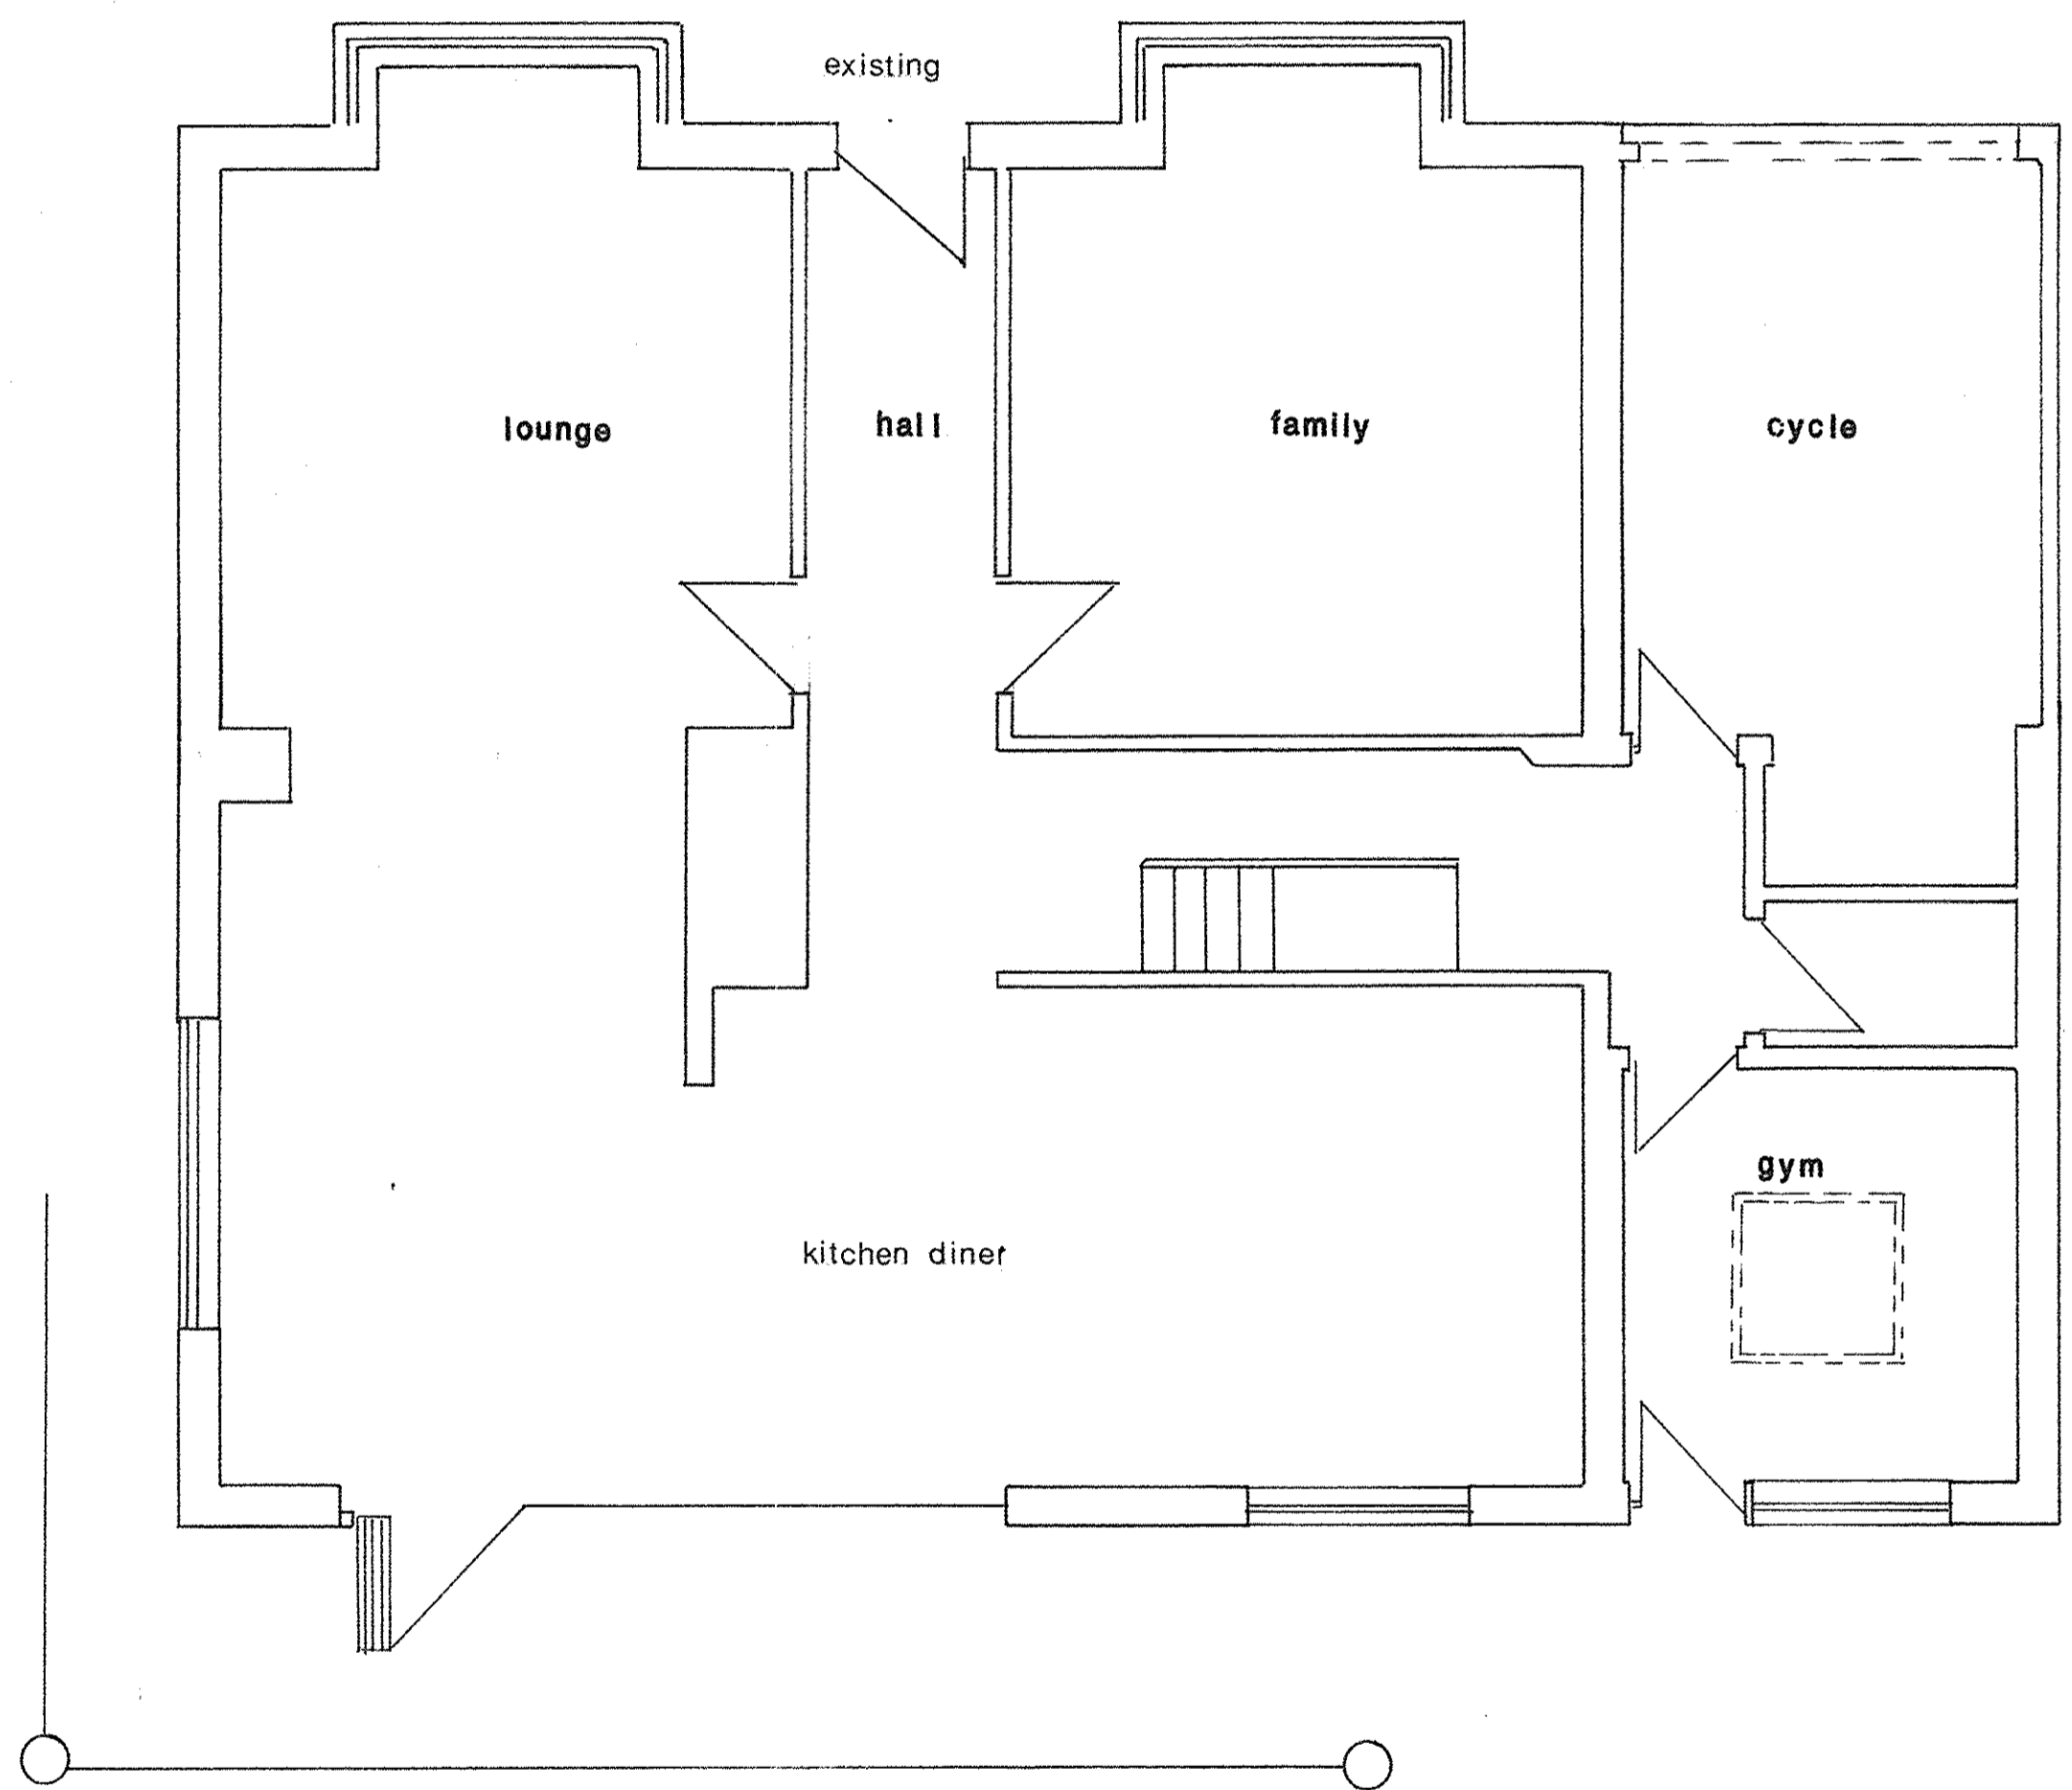


NOTES:
All dimensions must be checked on site and not scaled from this drawing.

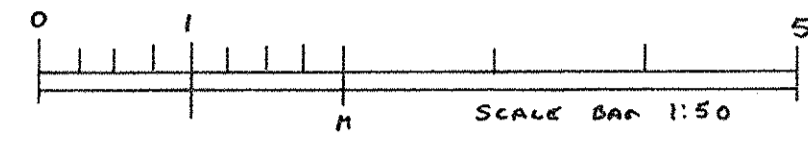

		CHLOE COBLE
A	MAY 2021	21/01272/FUL
	Date	Revisions
		FULL GROUND FLOOR LAYOUT

© copyright

Client
g penny

Job Title
208 HALFWAY ST SIDCUP KENT

Drawing Title
ground floor layout

Scale
1:50

Date
APRIL 2021

Drawn By
ALE

Drawing No.
PENNY / THREE

Rev.
A1