
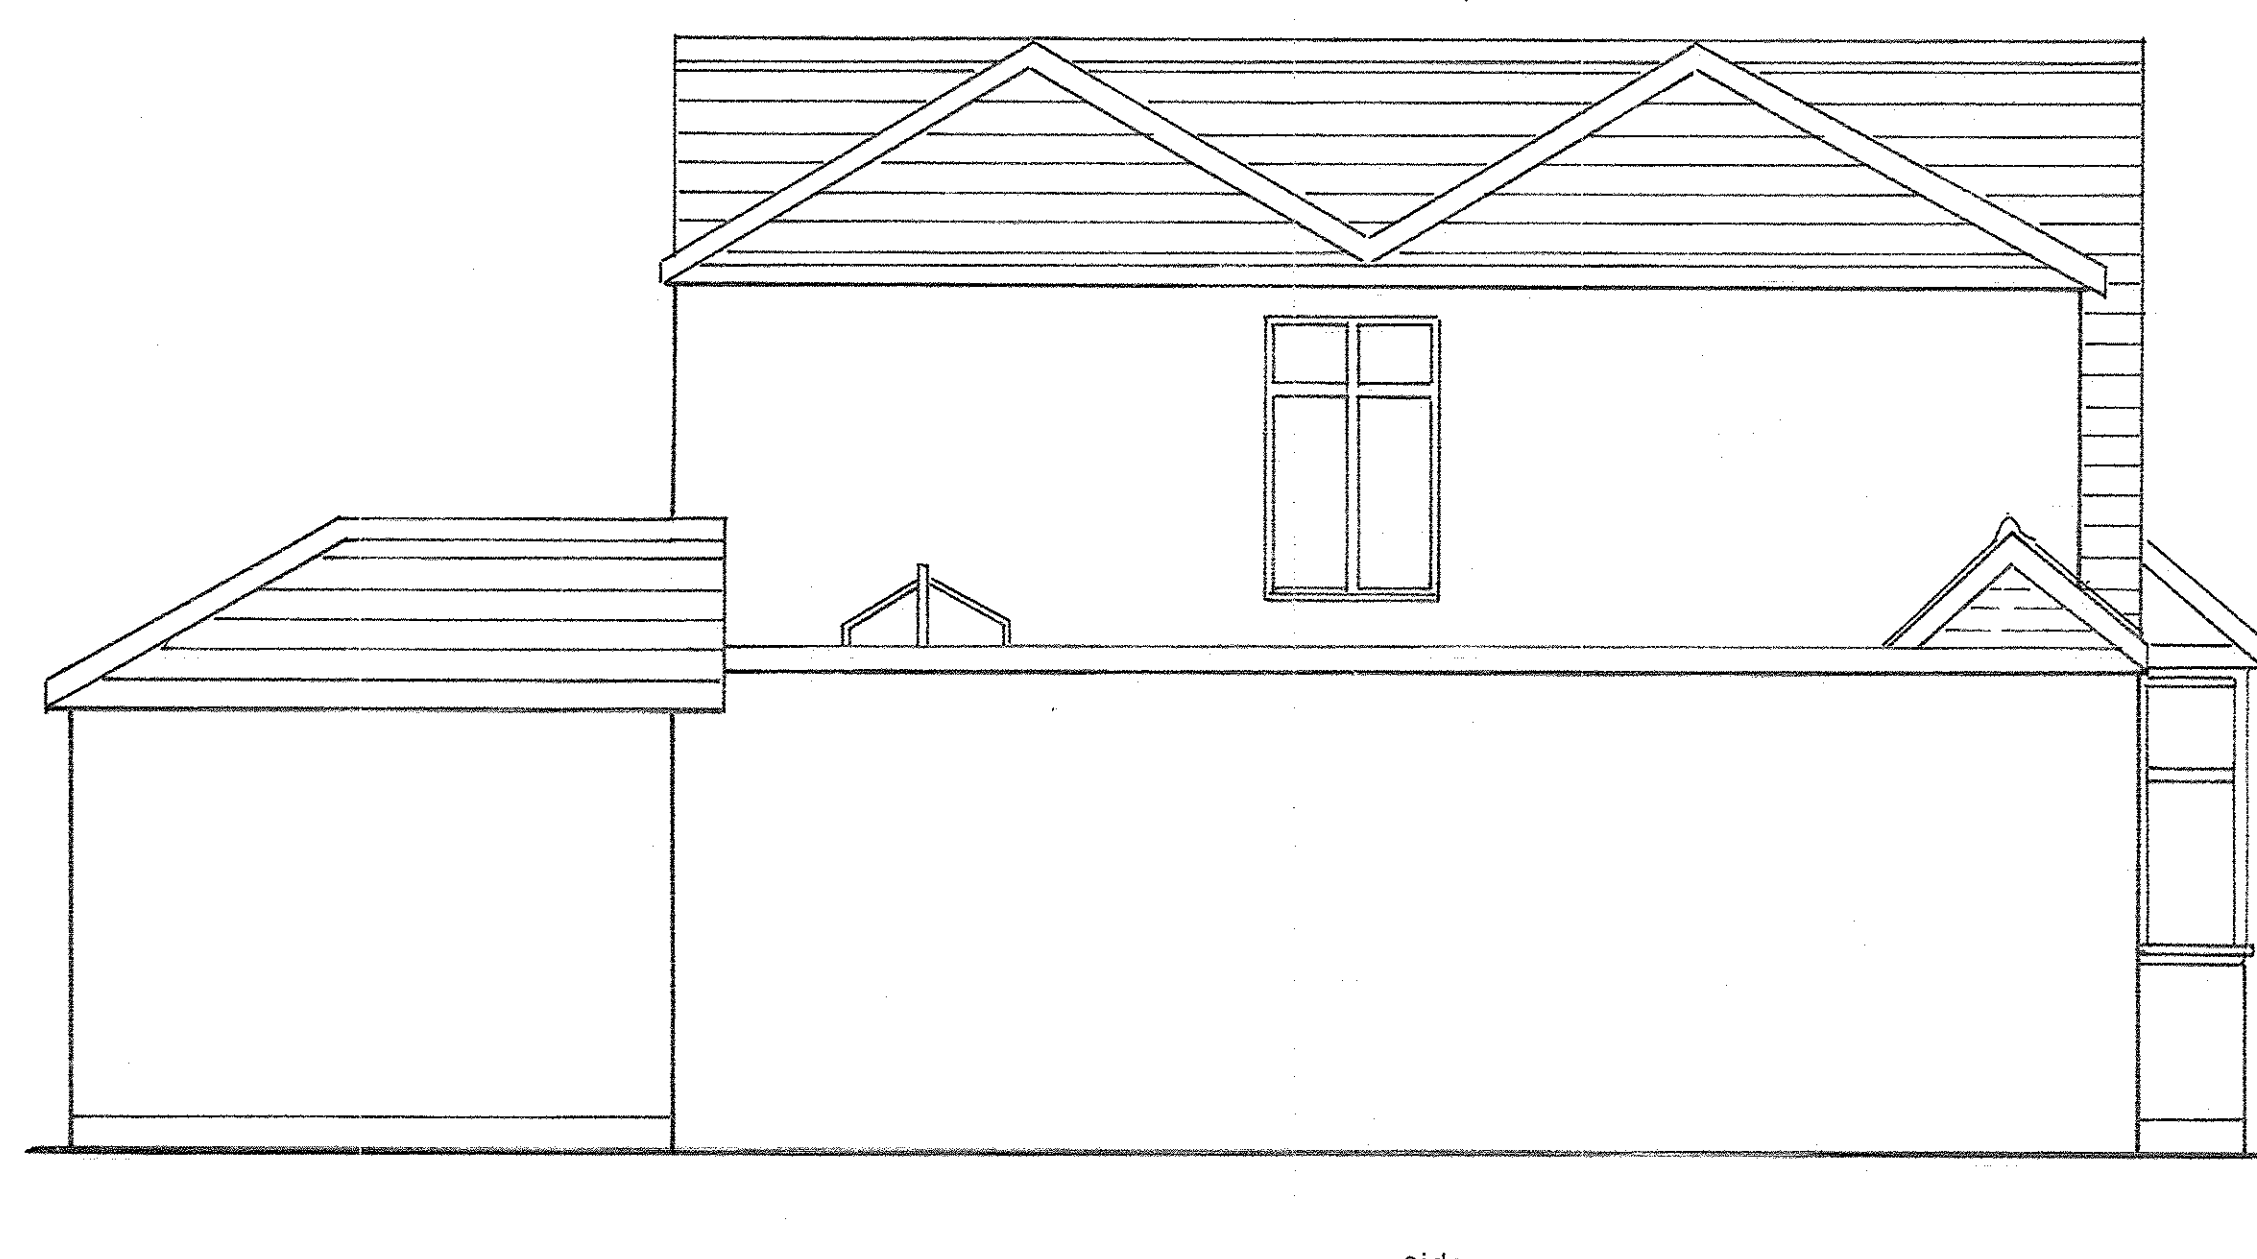


NOTES:
All dimensions must be checked on site and not scaled from this drawing.

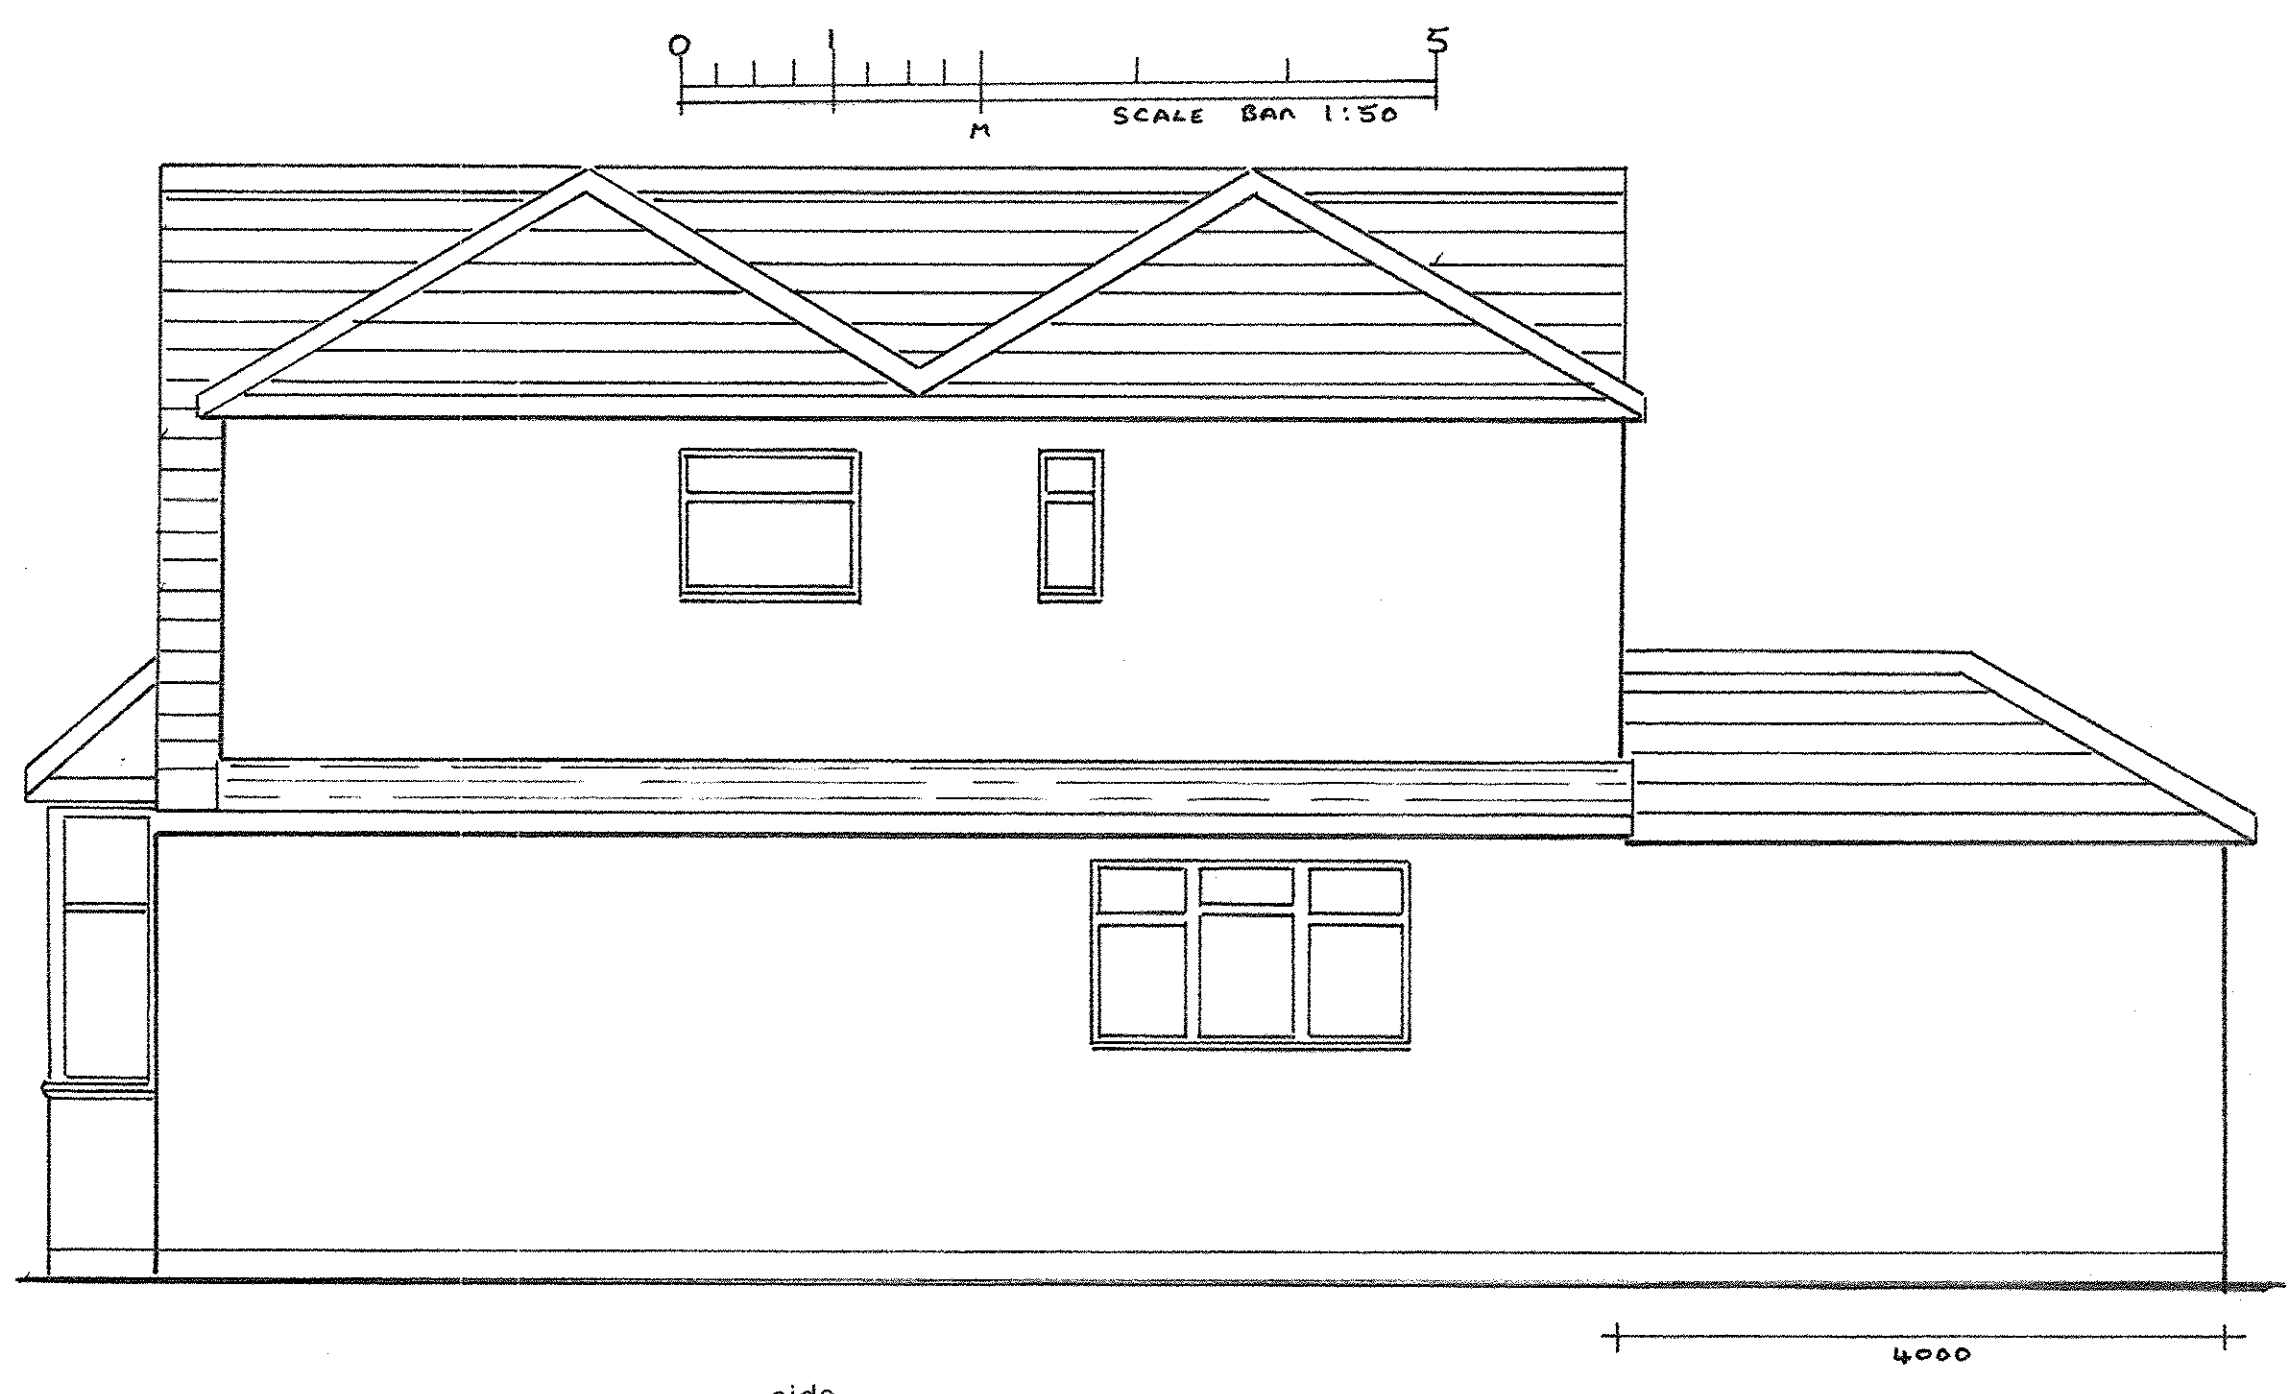

Date	Revisions
A	

© copyright

Client
G PENNY

Job Title
208 HALFWAY ST SIDCUP KENT

Drawing Title
proposed elevations

Scale
1:50

Date *MAY 2021* Drawn By

Drawing No. *PENNY / FOUR* Rev.