


ELEVATION TO ROOM G7 AS PROPOSED 1:20 @ A3

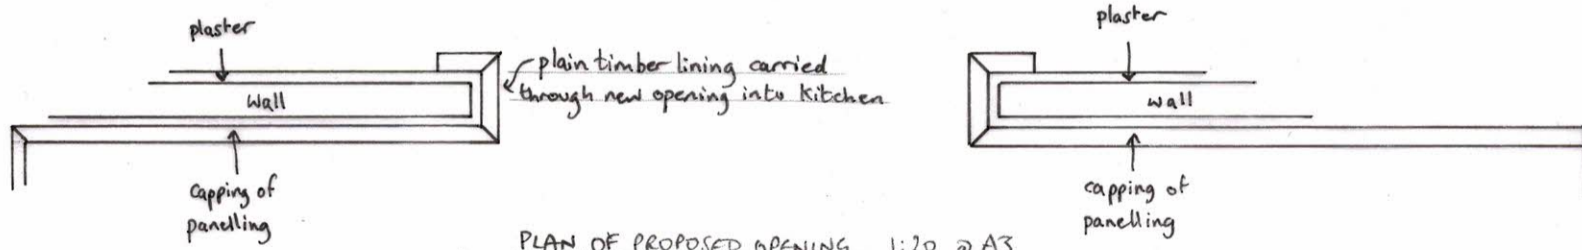

PLAN OF PROPOSED OPENING 1:20 @ A3

DRAWING NO. 4 NEW FRAMING MEMBERS TO ADJUSTED PANELLING SHOWN IN RED.