


N.B.
Upper storey shown
for context only.
No change proposed.

Floor zone not measured

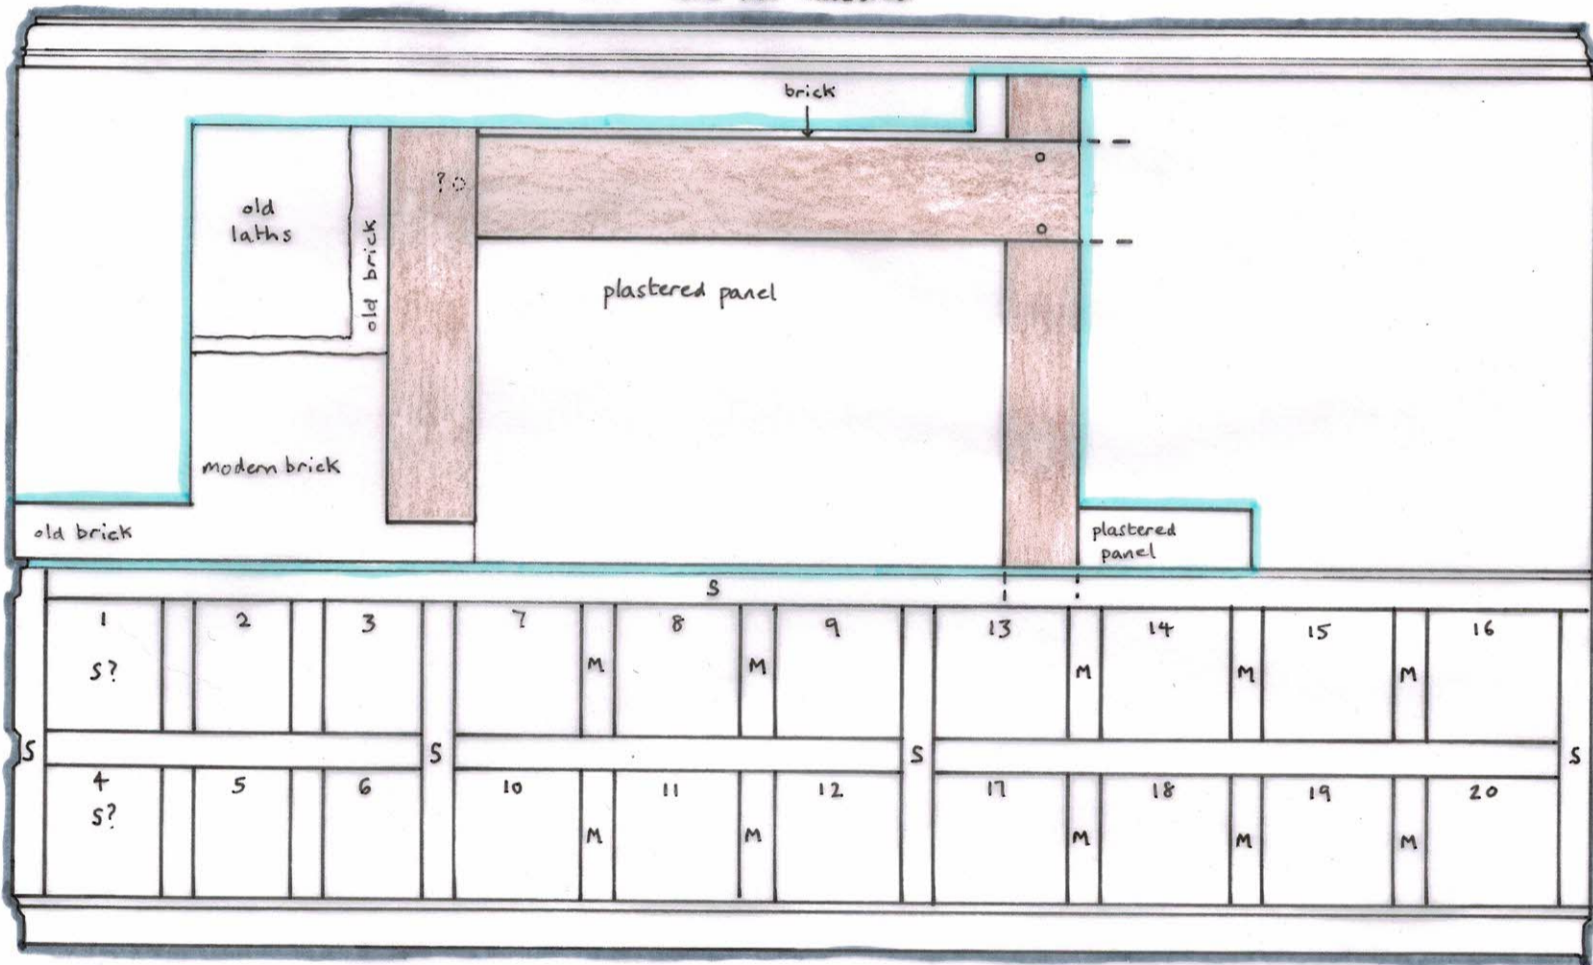

DRAWING N° 3 ELEVATION TO ROOM G7 AS EXISTING 1:20 @ A3

AREA OF RECENT PLASTERBOARD REMOVAL EDGED BLUE; TIMBER FRAME SHOWN IN BROWN.

M = MOULDED MUNTINS S = PROBABLE SOFTWOOD FRAMING

BATTENS FOR FIXING LATHS OMITTED FOR CLARITY