


out to garage.

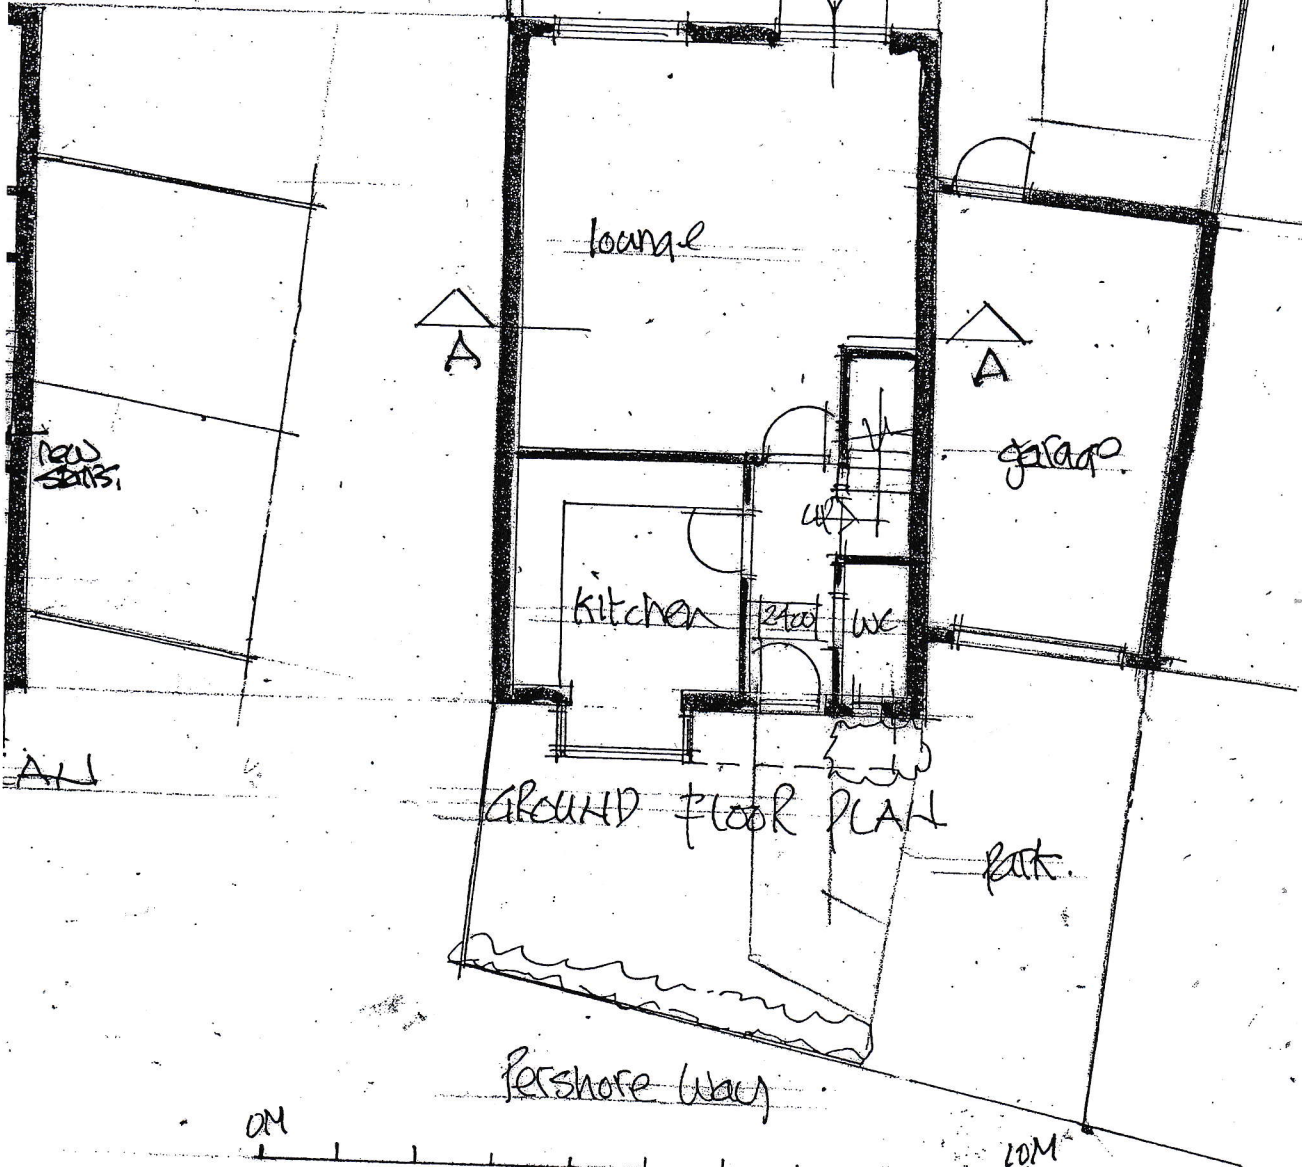

scale 1/4" = 1'-0" @ 1/4" = 1'-0"

20A Pershore Way, Aylesbury

PROPOSED

20

A

PL

20

P

scale:

date:

drawn:

client:

DAV

Town

4 Barb