

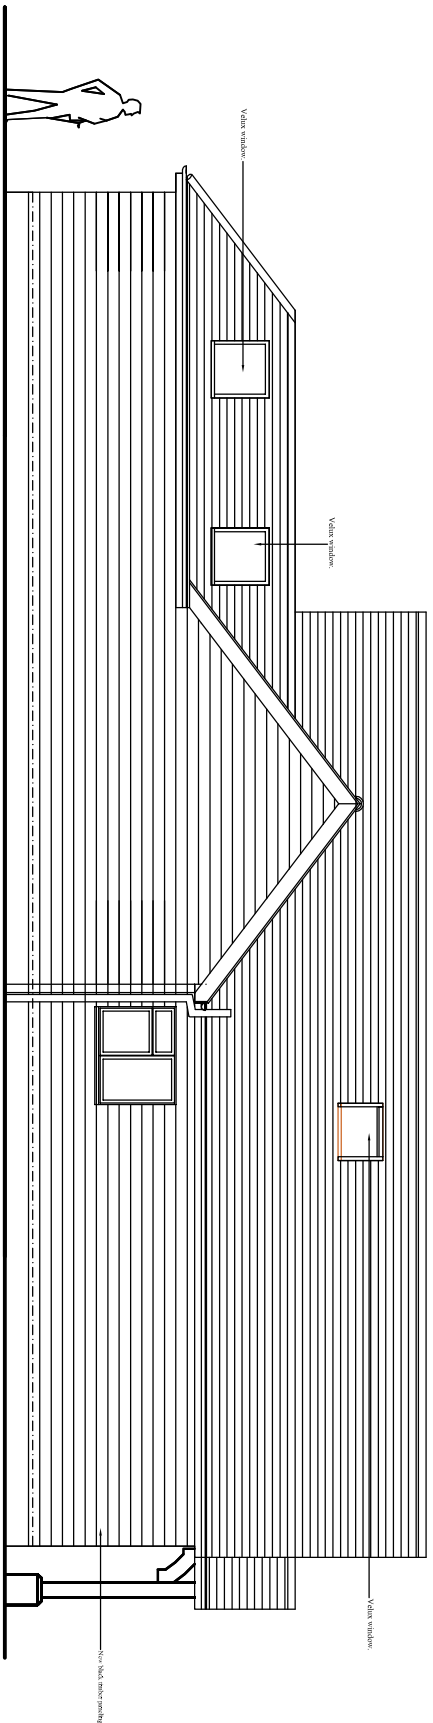


Do not scale, all dimensions to be checked on site by contractor prior to commencement of works.

Drawing to be read in conjunction with specification and schedule of works / construction notes.

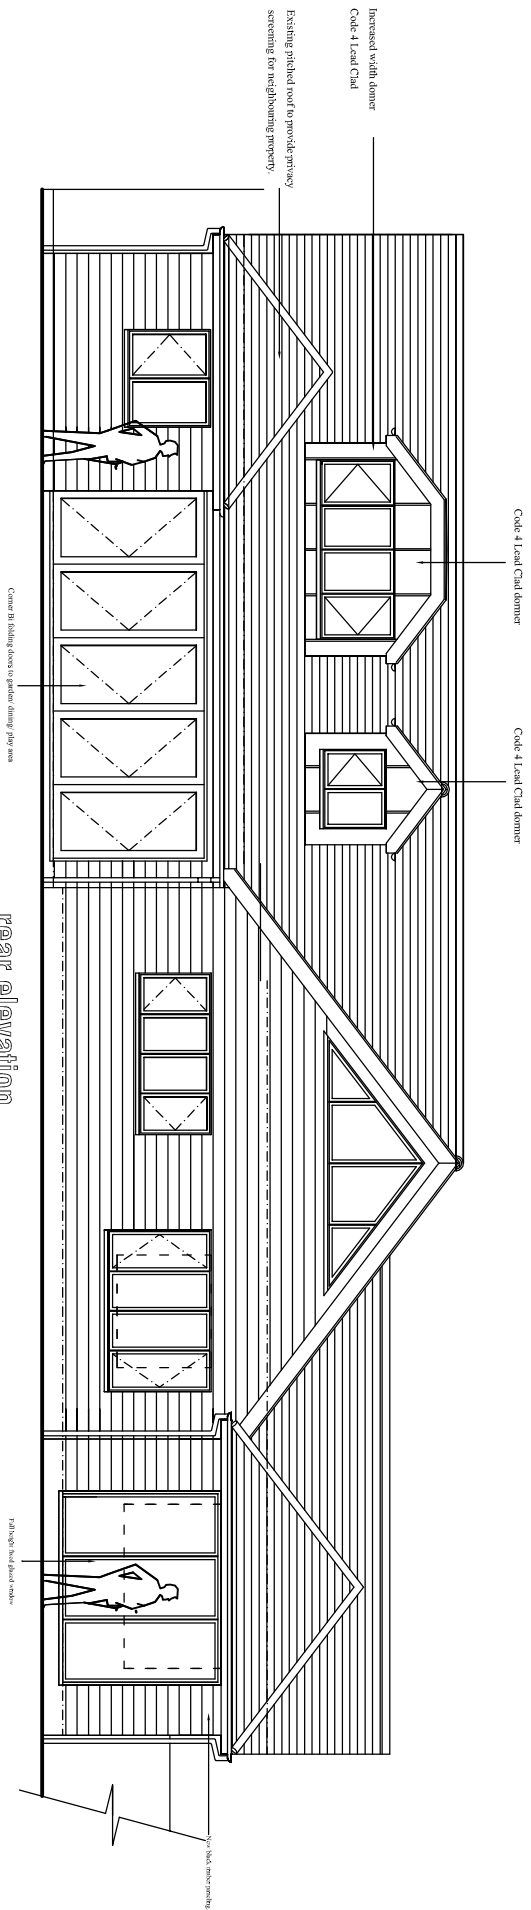

Scale 1:100@ A3 & 1:50@A1

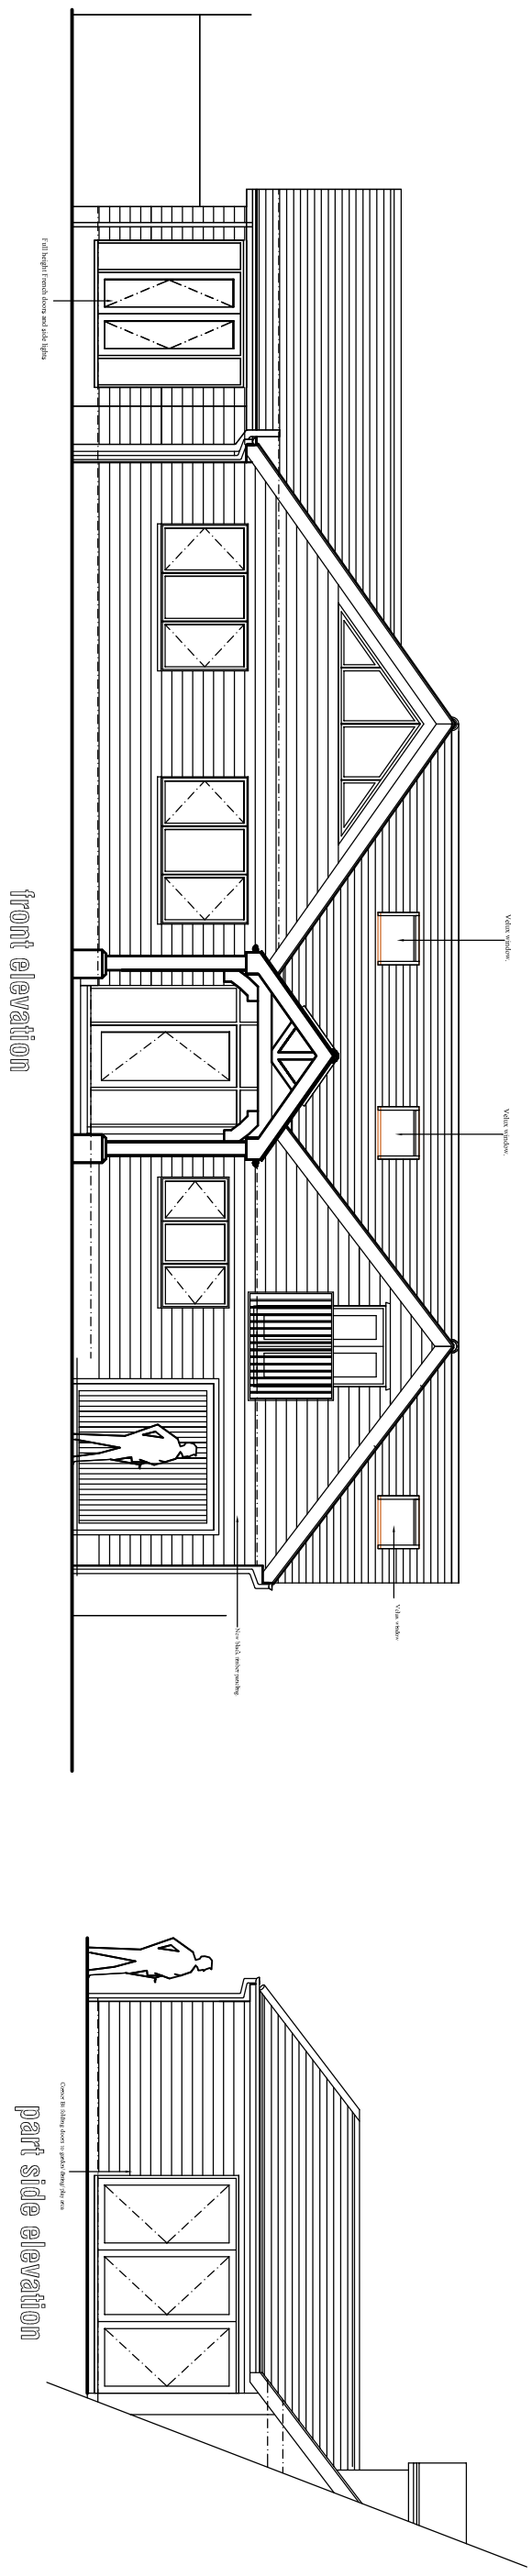

DO NOT SCALE :FIGURED DIMENSIONS ARE TO BE TAKEN IN PREFERENCE TO SCALED DIMENSIONS. NO WORK IS TO BE PUT IN HAND UNTIL SITE DIMENSIONS HAVE BEEN CHECKED AND ANY DISCREPANCIES REPORTED TO US. IF IN DOUBT ASK!

project Garfield, Church Lane, Oving	
date September 2020	
scale 1:1.00 @ A3 & 1:50 @ A1	title PROPOSED INTERNAL ALTERATIONS TO BOTH GROUND AND FIRST FLOORS, NEW FRONT PORCH, ENLARGEMENT REAR PORCH AND ALTERATIONS TO ELEVATIONS.
drawing number 2015/ 82	
client STEVEN GRAY DESIGNS LTD ARCHITECTURAL & SURVEYING SERVICES 36 Lakeside Crescent, Burnet EM4 6DU Tel: 01295 252525 Email: info@sgdesigns.co.uk Web: www.sgy-designs.co.uk	
© copyright	