


side elevation

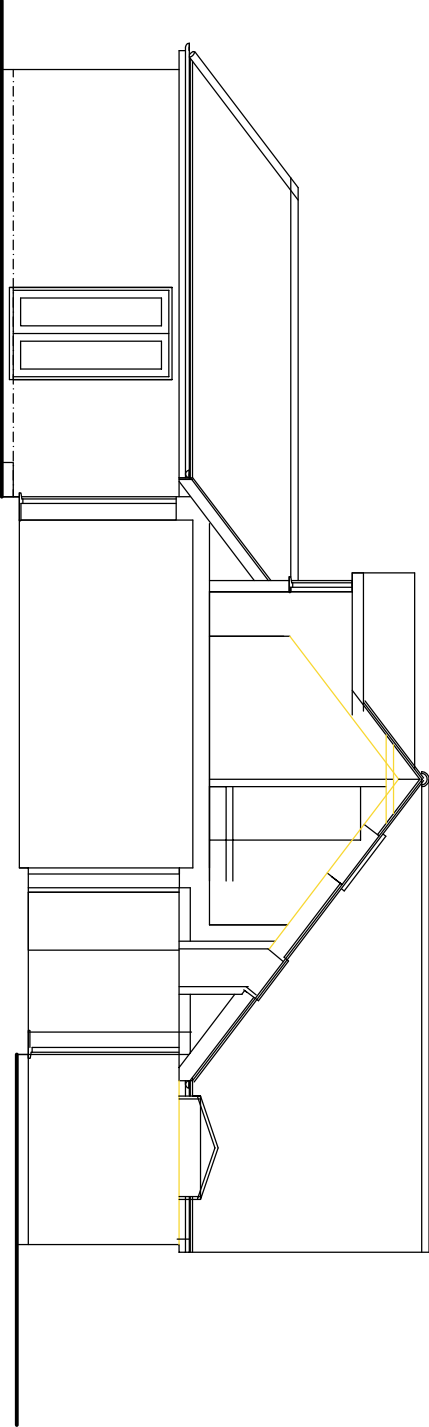

section A-A



DO NOT SCALE -FIGURED DIMENSIONS ARE TO BE TAKEN IN PREFERENCE TO SCALED DIMENSIONS. NO WORK IS TO BE
PUT IN HAND UNTIL SITE DIMENSIONS HAVE BEEN CHECKED AND ANY DISCREPANCIES REPORTED TO US. IF IN DOUBT ASK!

project		Garfield, Church Lane, Oving	
title		SURVEYED AS EXISTING	
date	September 2020	scale	1:100 @ A3 & 1:50 @A1
STEVEN GRAY DESIGNS LTD			
ARCHITECTURAL & SURVEYING SERVICES			
36 Ladbroke Crescent, Broom's Barn, ECU			
Tel: 020 3371 0628 Email: steve@sgd-designs.co.uk			
Web: www.sgd-designs.co.uk			
drawing number			
2015/ 5			
COPYRIGHT			