



PROPOSED GROUND FLOOR 1:50

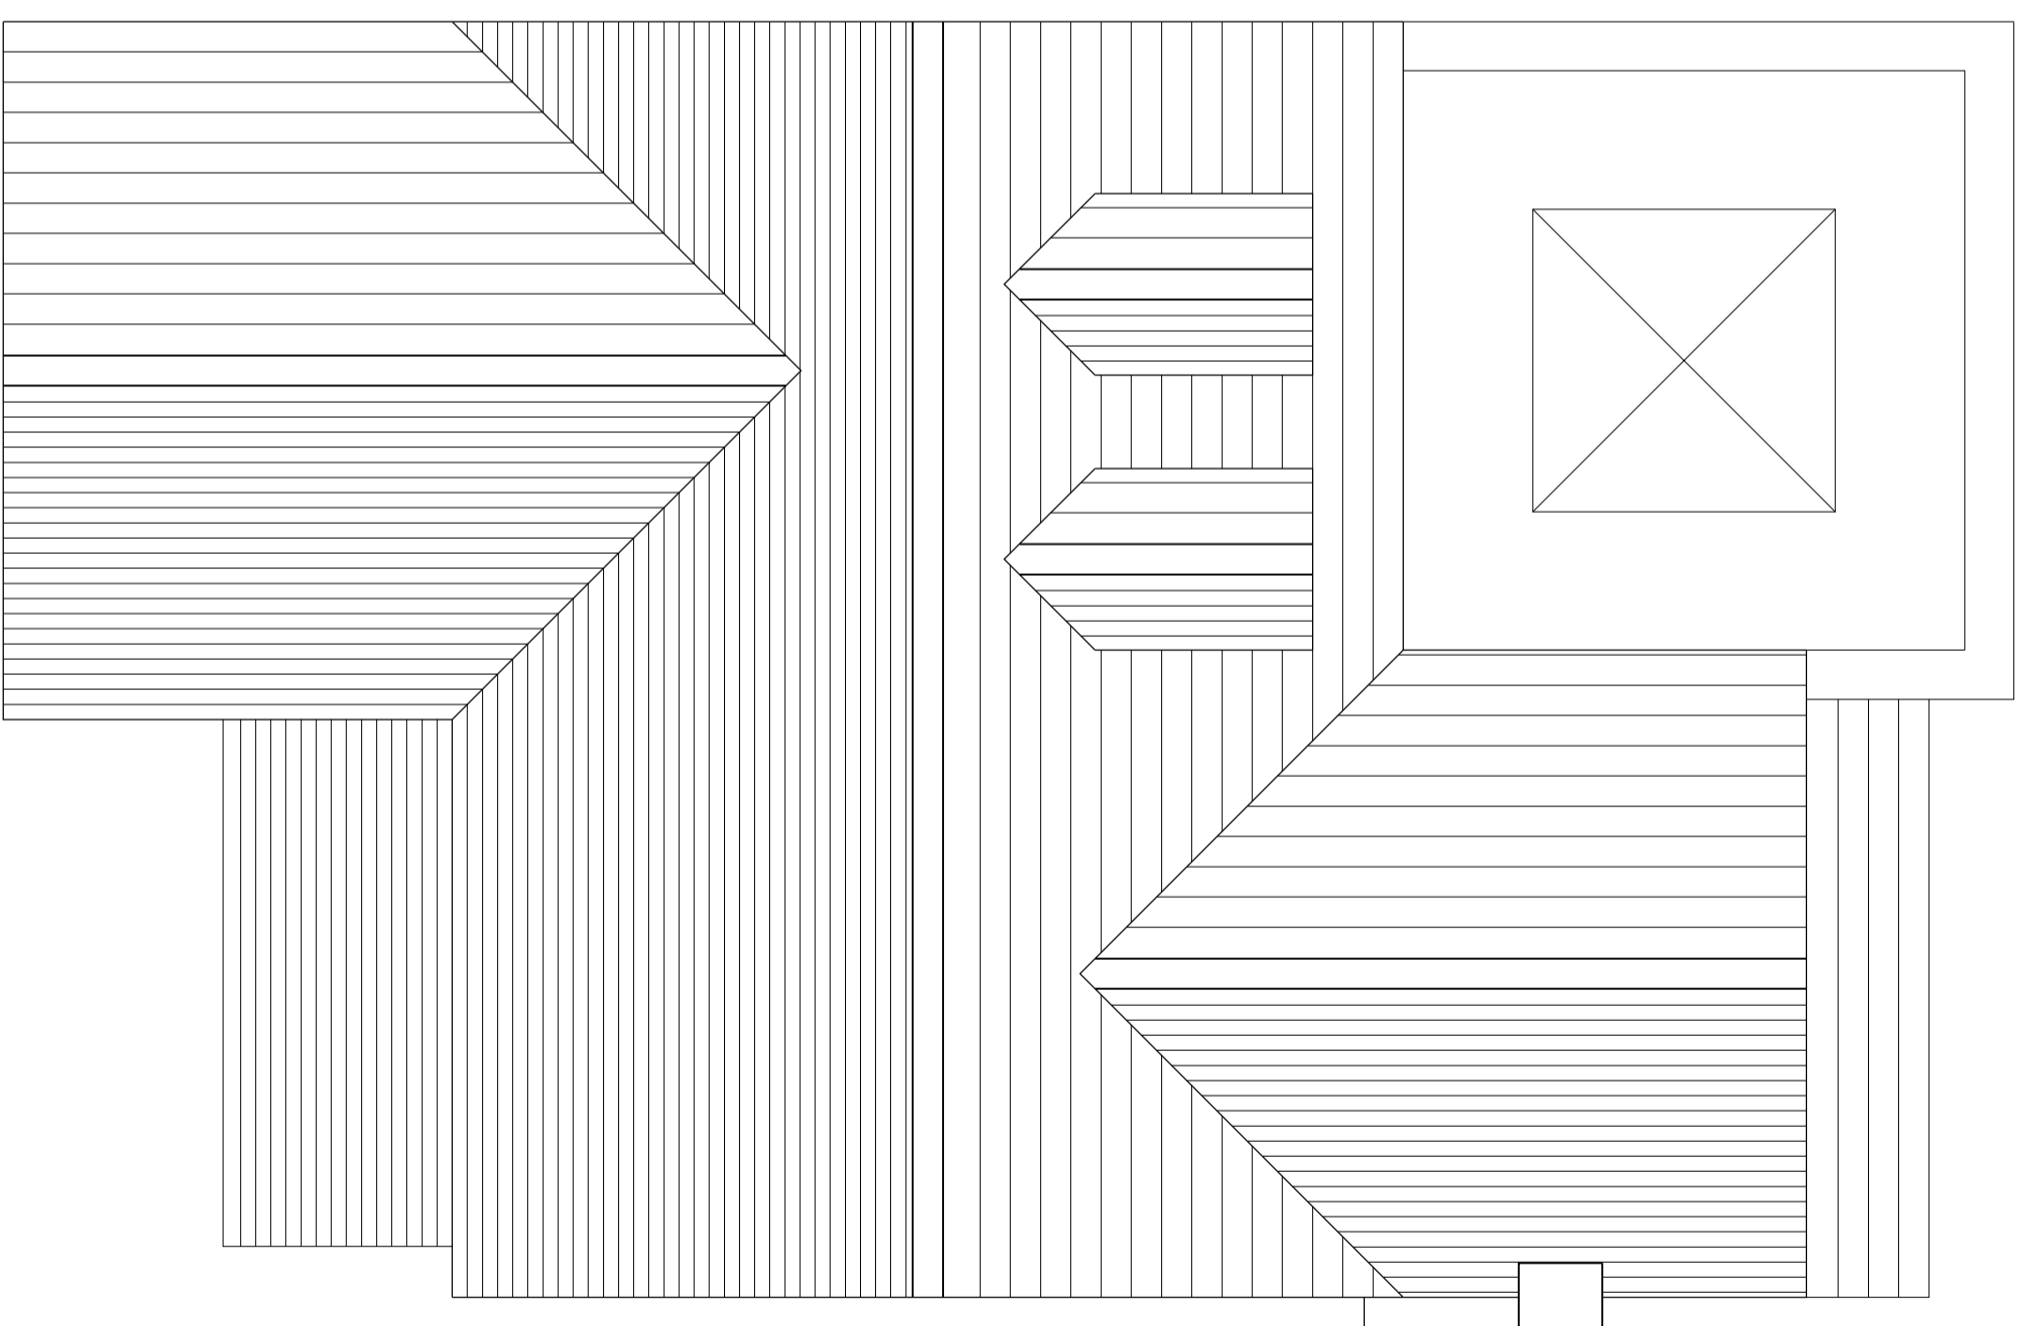

PROPOSED FIRST FLOOR 1:50

Rev A 17/05/21 Updated to Clients comments

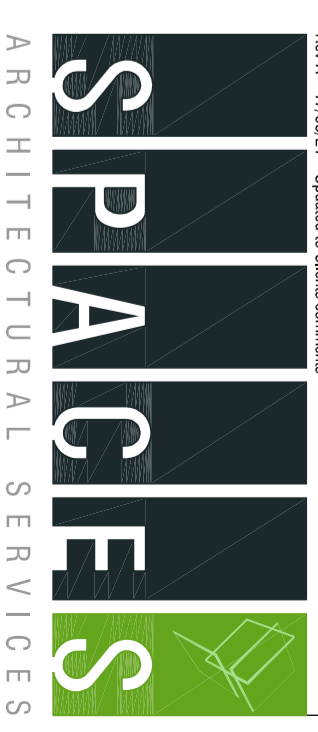

25 WESTBROOK END
 NEWTON LONGVILLE MK17 0DN

CLIENT: MR & MRS TORRES
 DRAWING TITLE: PROPOSED PLANS
 DRAWING NUMBER: 2105051

ISSUED FOR: PLANNING APPROVAL
 DRAWING NUMBER: P103
 REFERENCE: A

DATE	ISSUED BY	ISSUED FOR
05/05/2021	SGW	PLANNING APPROVAL
SCALE	JOB NUMBER	DRAWING NUMBER
1:50 A2	2105051	P103