
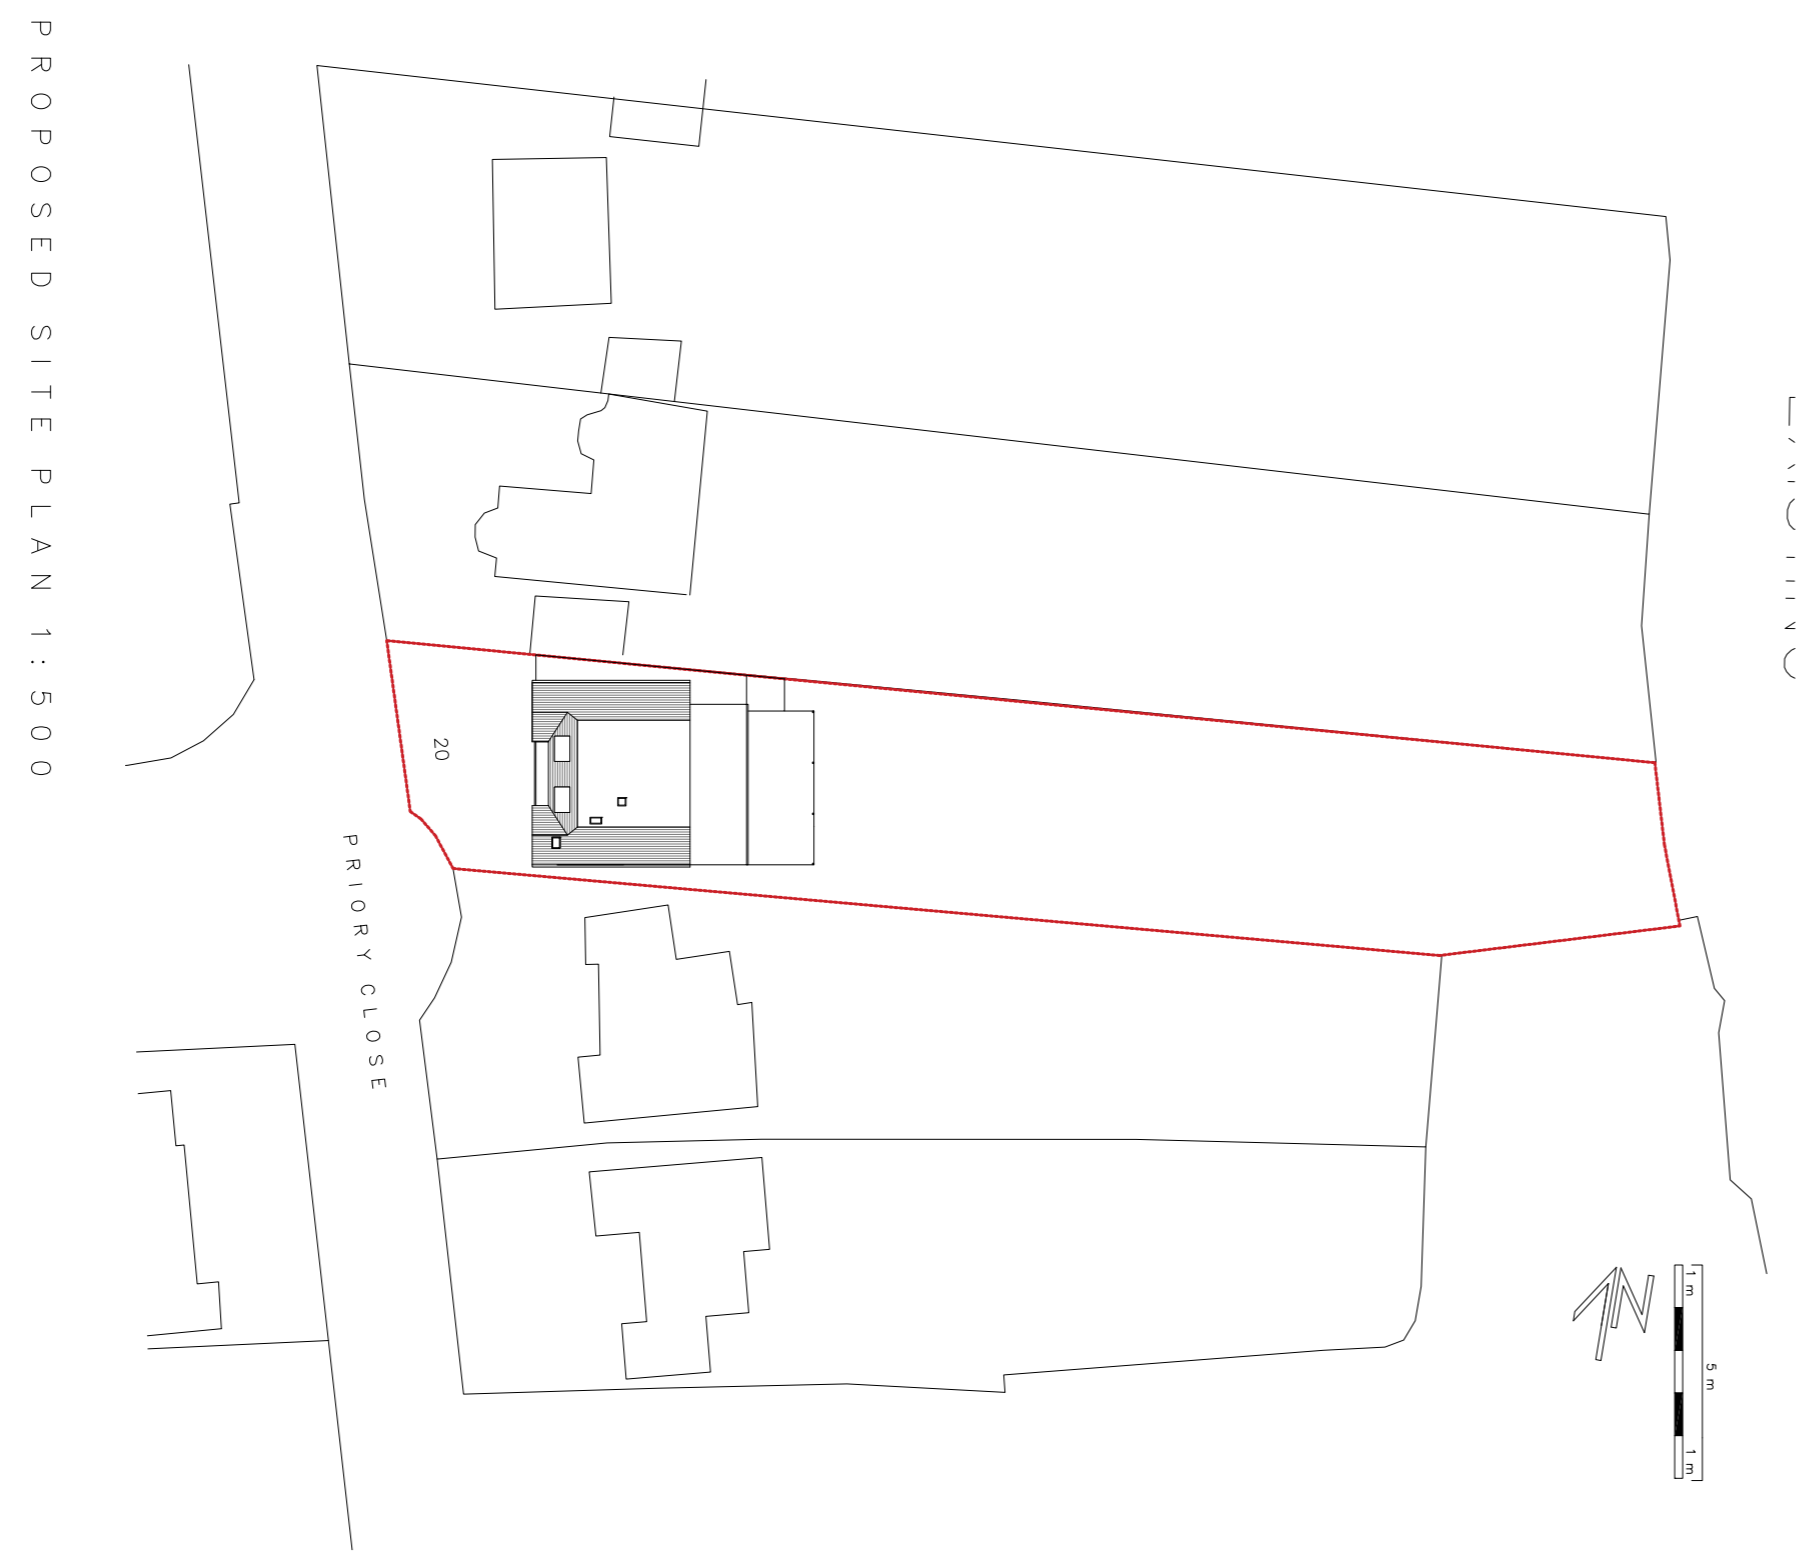
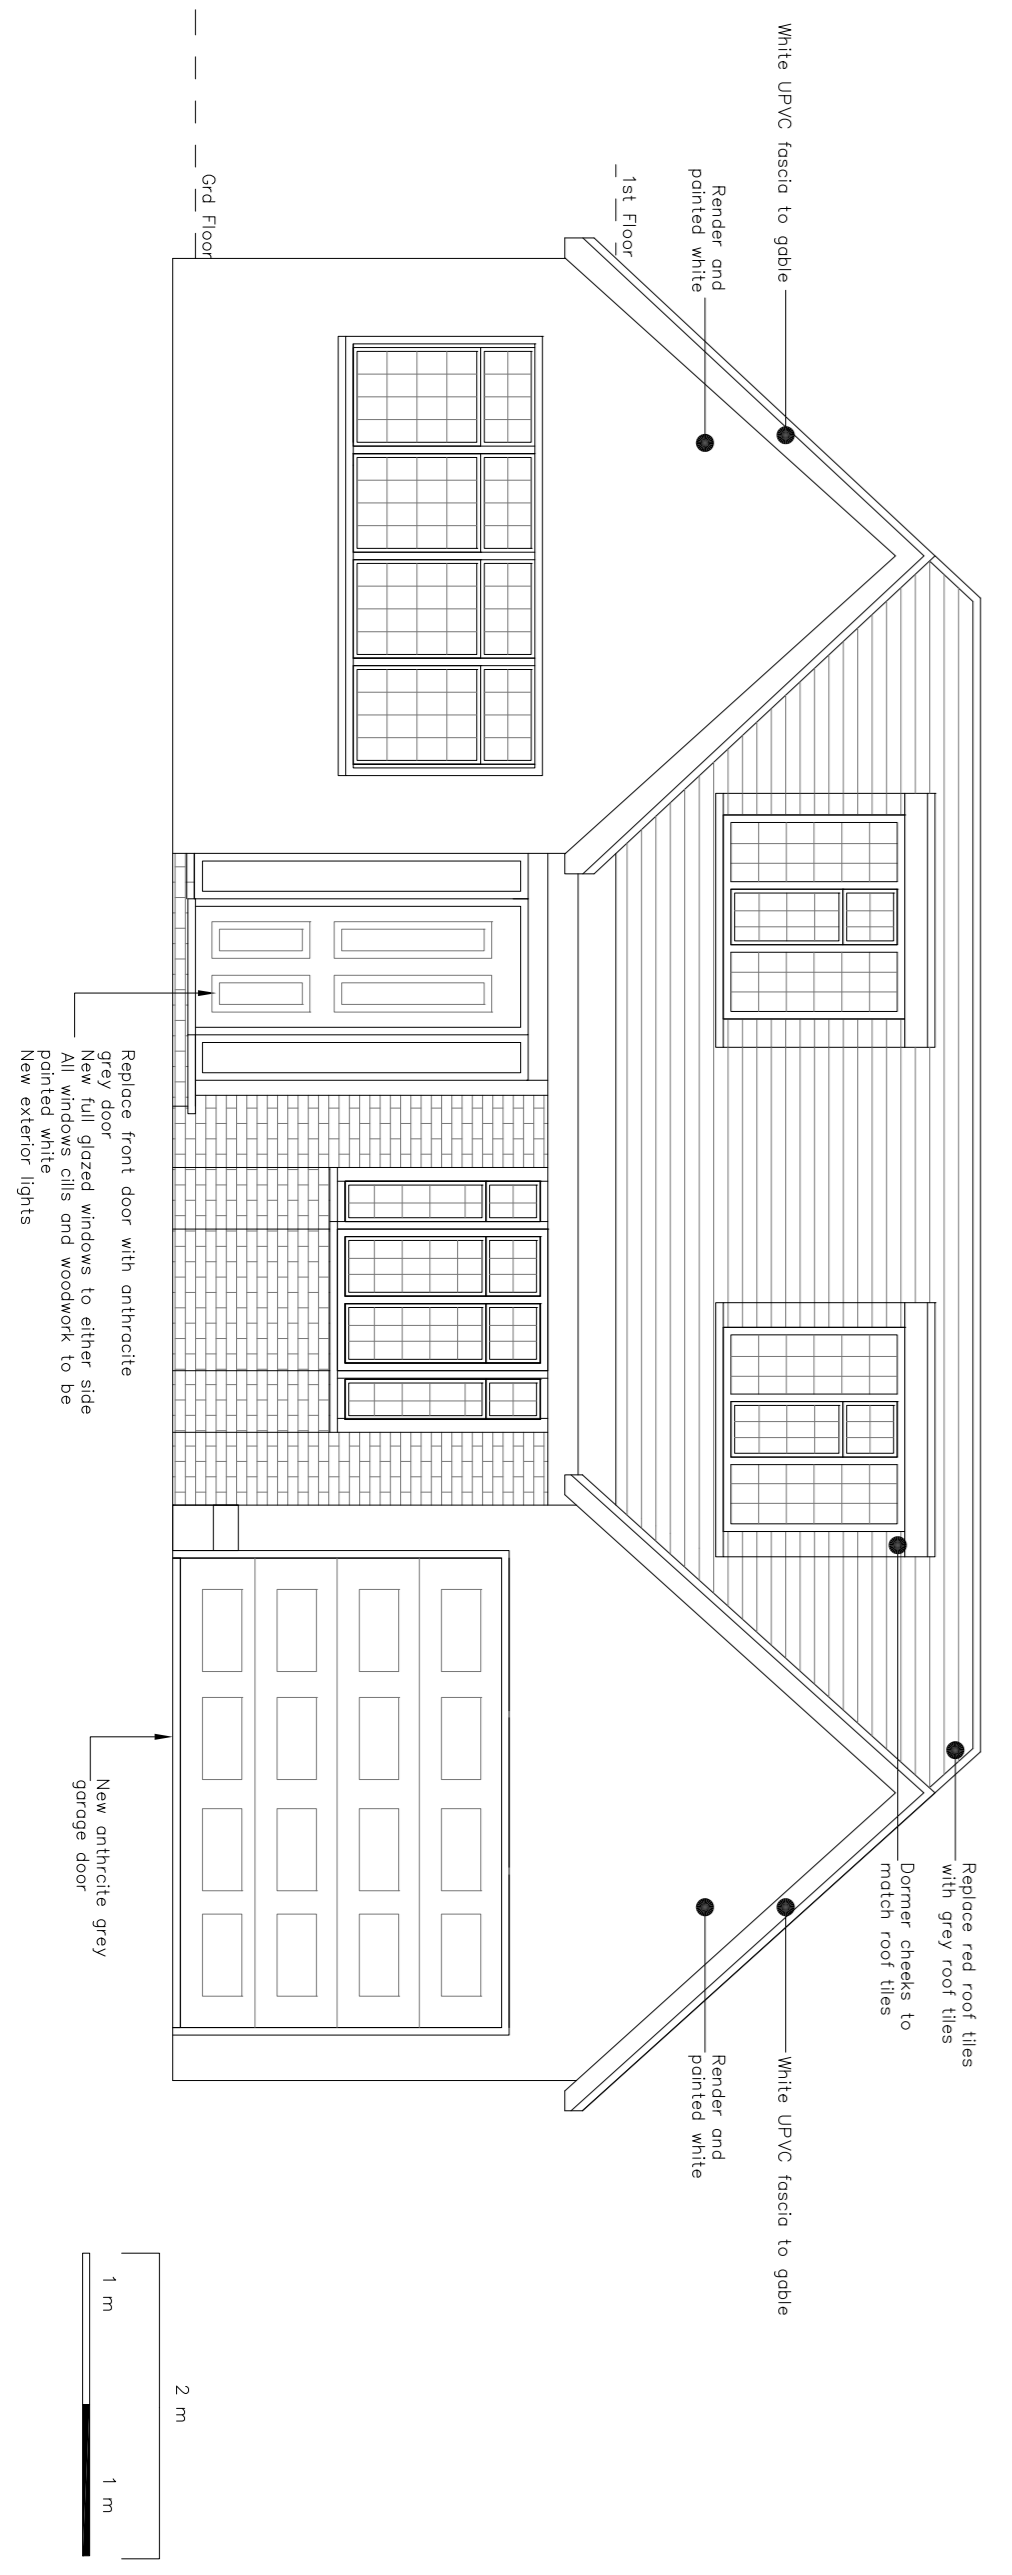
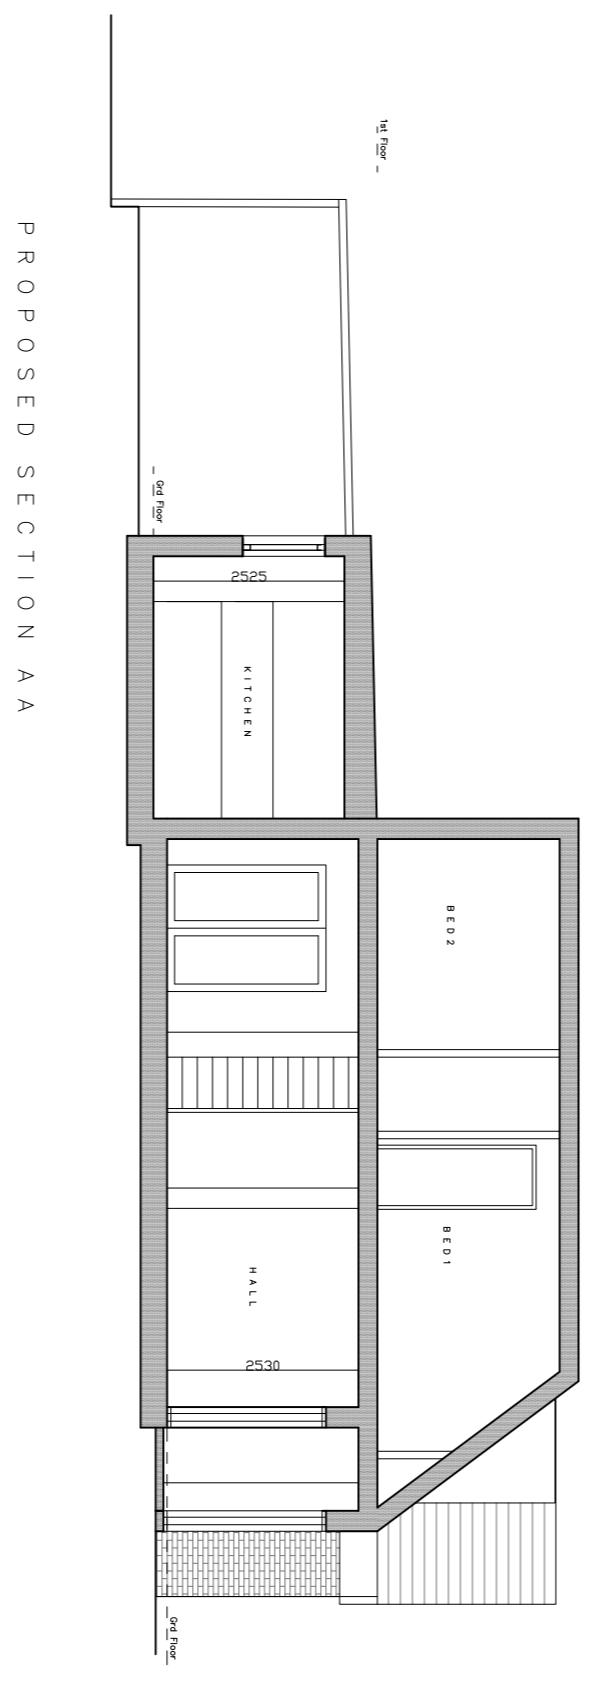
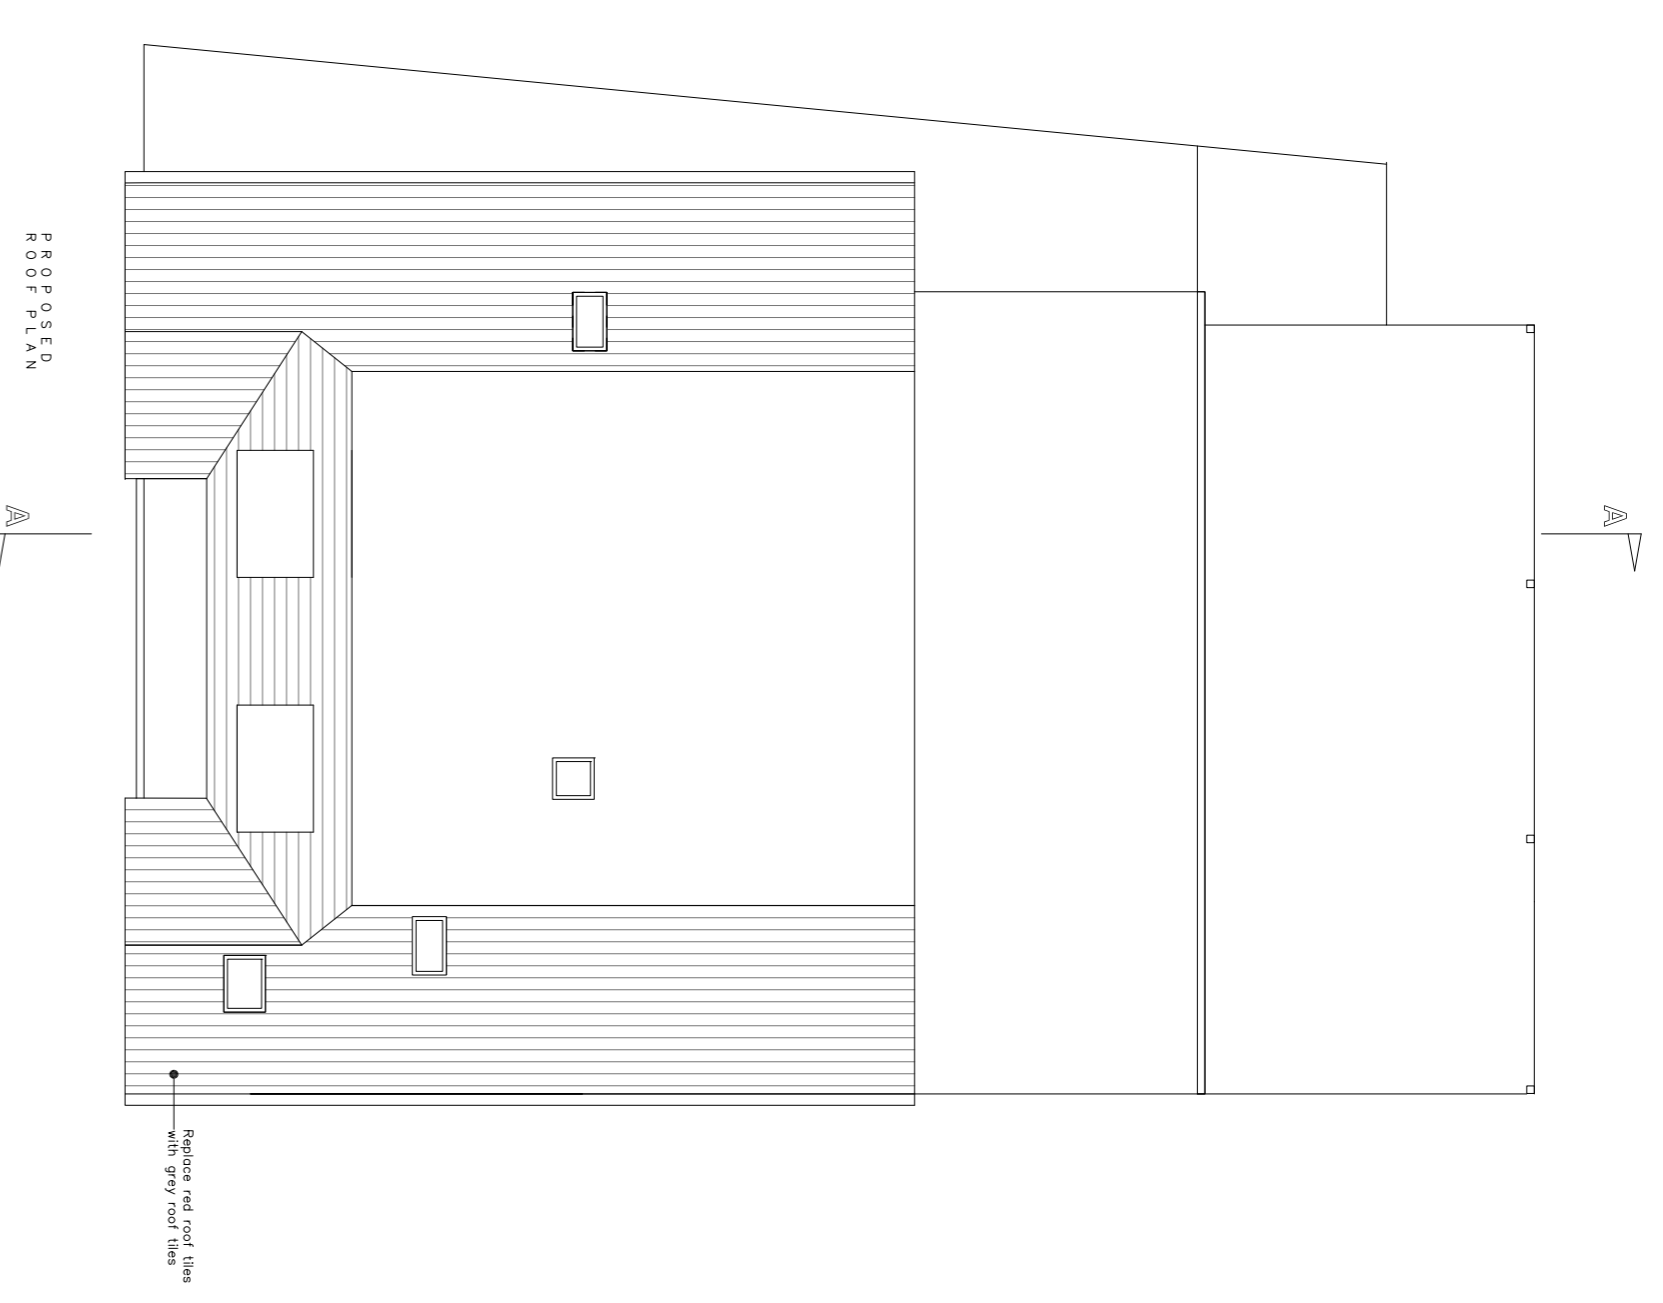
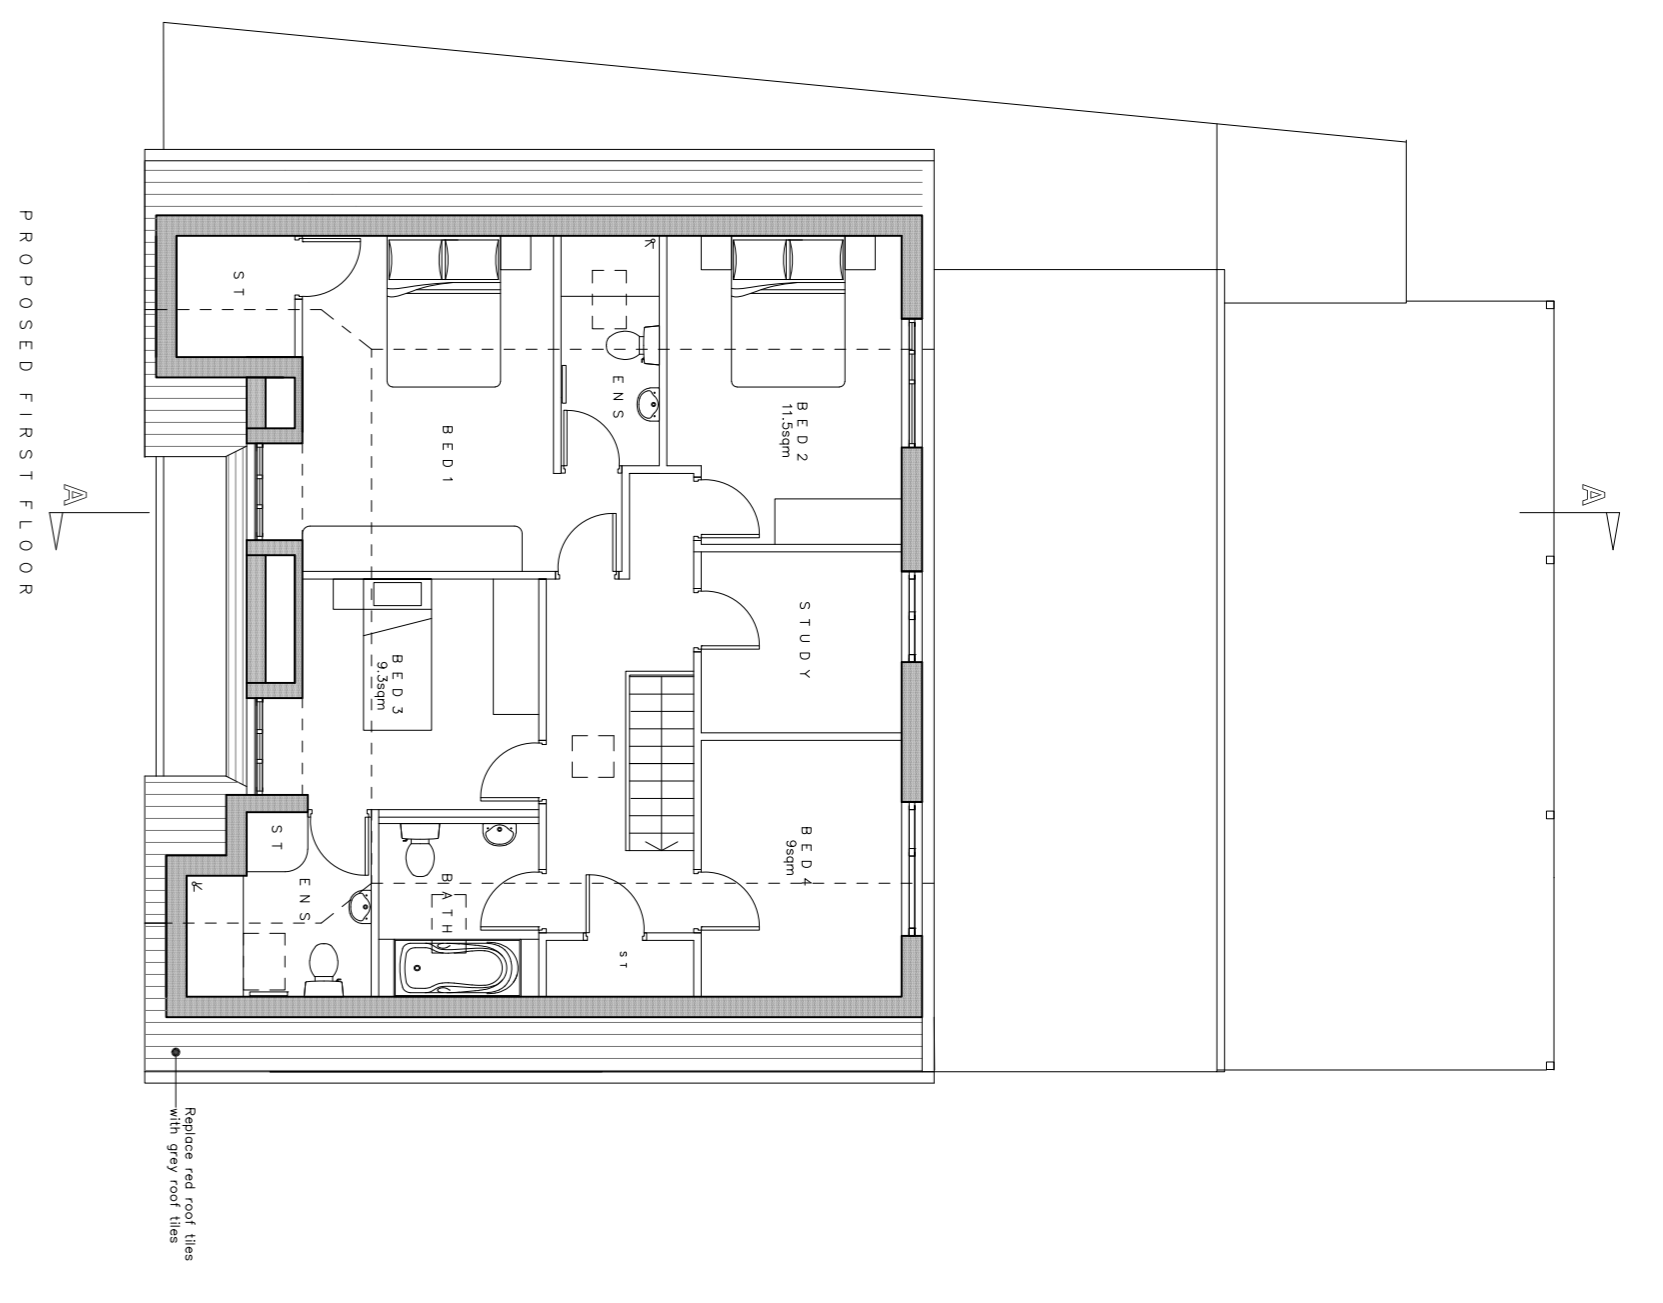


Disclaimer:  
Drawing to be read in conjunction with all the relevant information.  
All written dimensions to be checked on site before construction. Measurements taken on drawings where identified, must be reported to the architect immediately.  
This drawing is the property of LIFE-UI DESIGN and must not be reproduced or disclosed to any unauthorised person either wholly or in part without written consent.

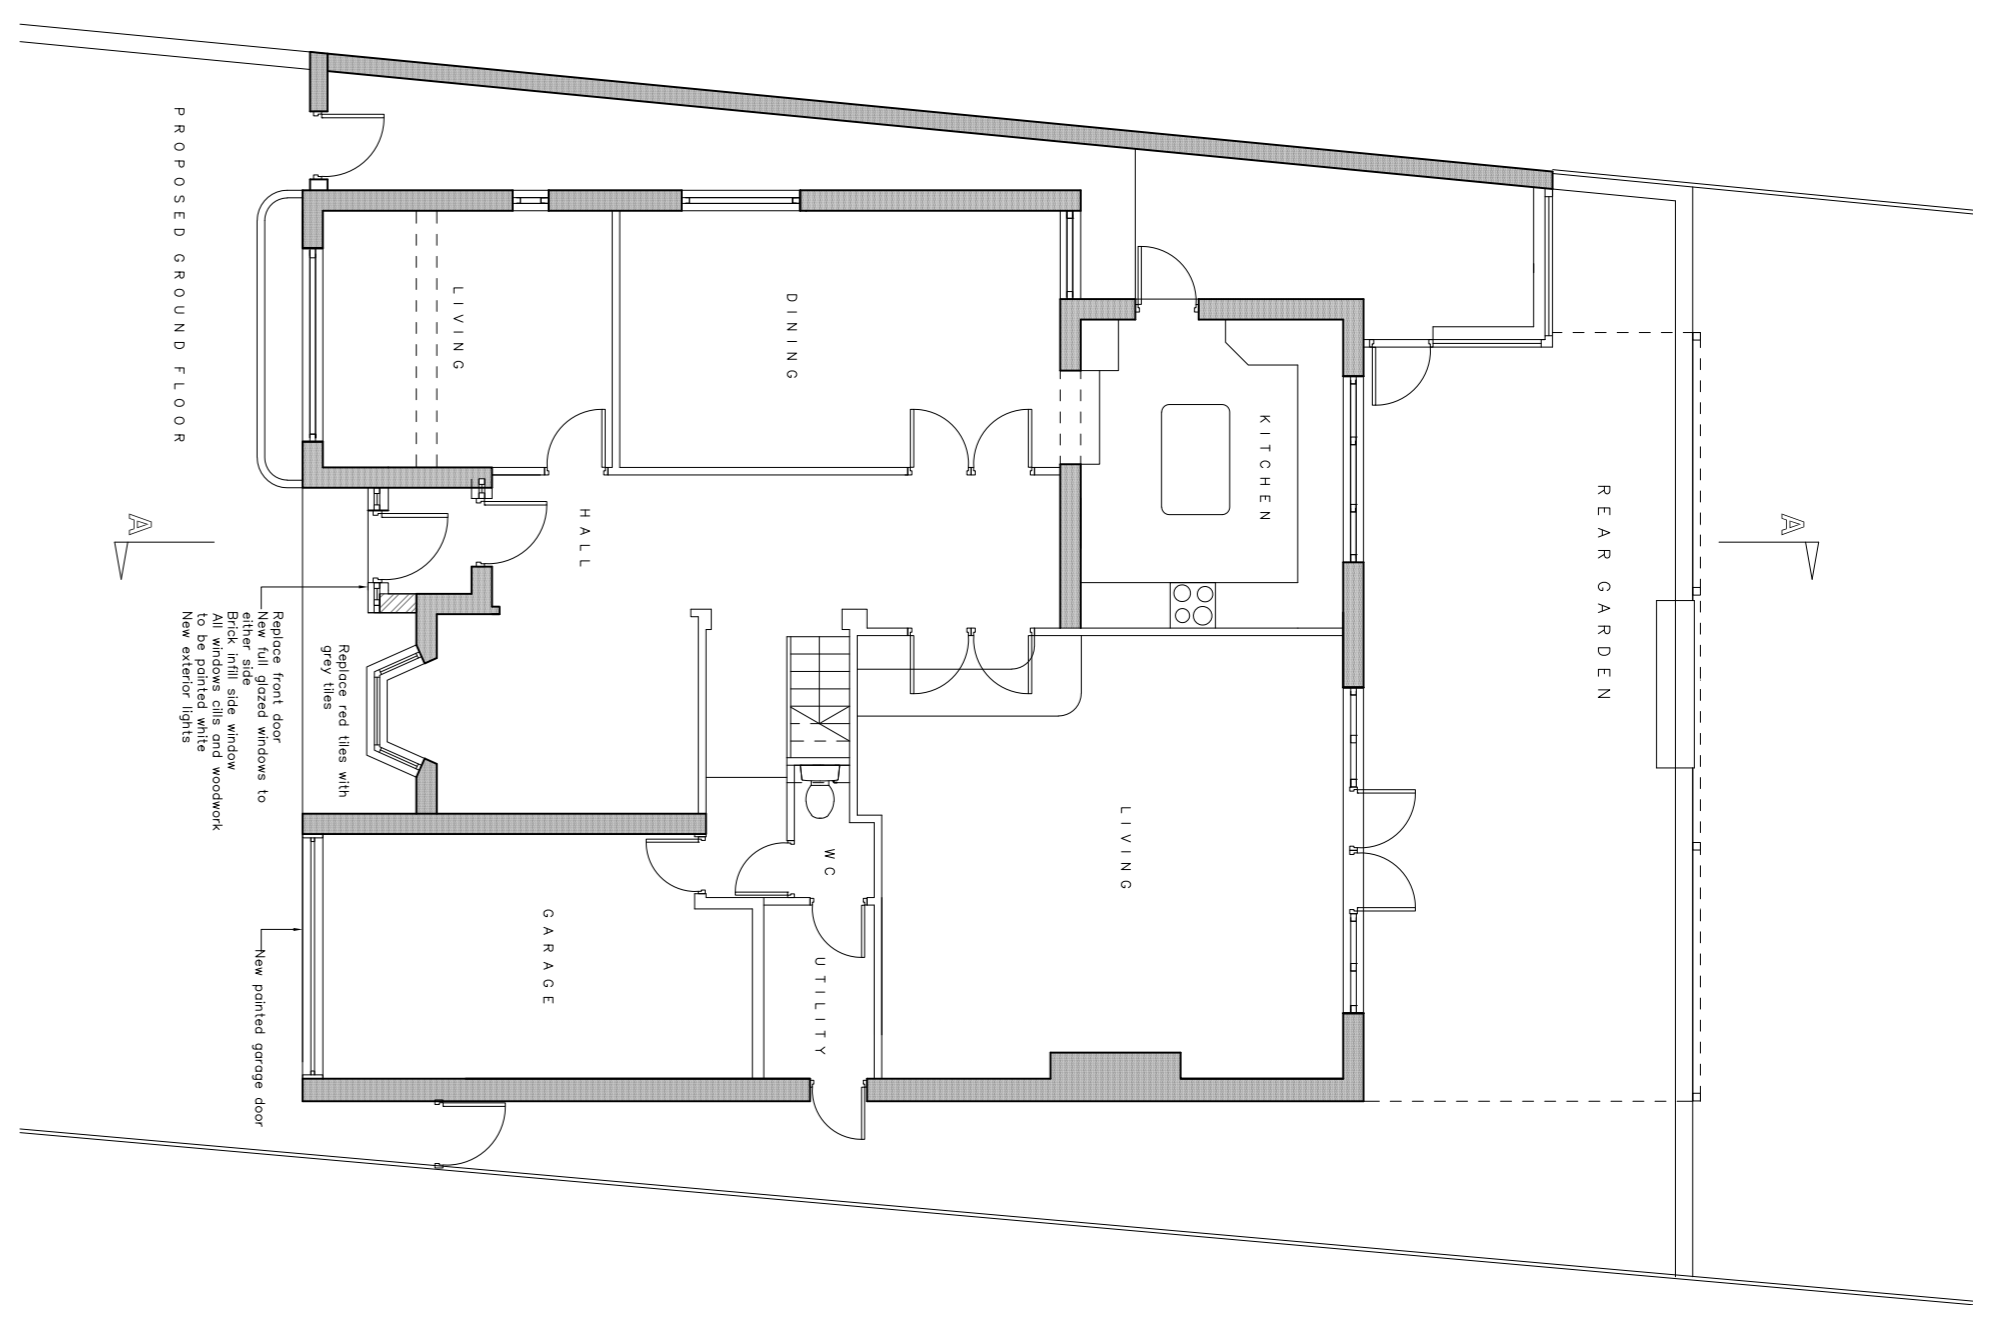

CLIENT: MR & MRS DAVIS	
PROJECT: 20 OAKLANDS ROAD, N20 8AX	
SCALE: 1:50, 1:100 & 1:500@A1	DATE: 2021.05
DRAWN: [Name]	CHK'D: [Name]
DRAWING TITLE: PROPOSED INFORMATION	
PROJECT NO.: 17032_01	DRAWING NO.: REV.

REV   DATE   DESCRIPTION	CHK'D
--------------------------	-------