



front (south west) elevation



right (south east) elevation

3 section aluminium sliding door

tilt/turn window

glass  
2.20  
3.00


aluminium door clear glazed



left (north west) elevation

aluminium door clear glazed

grey aluminium frames



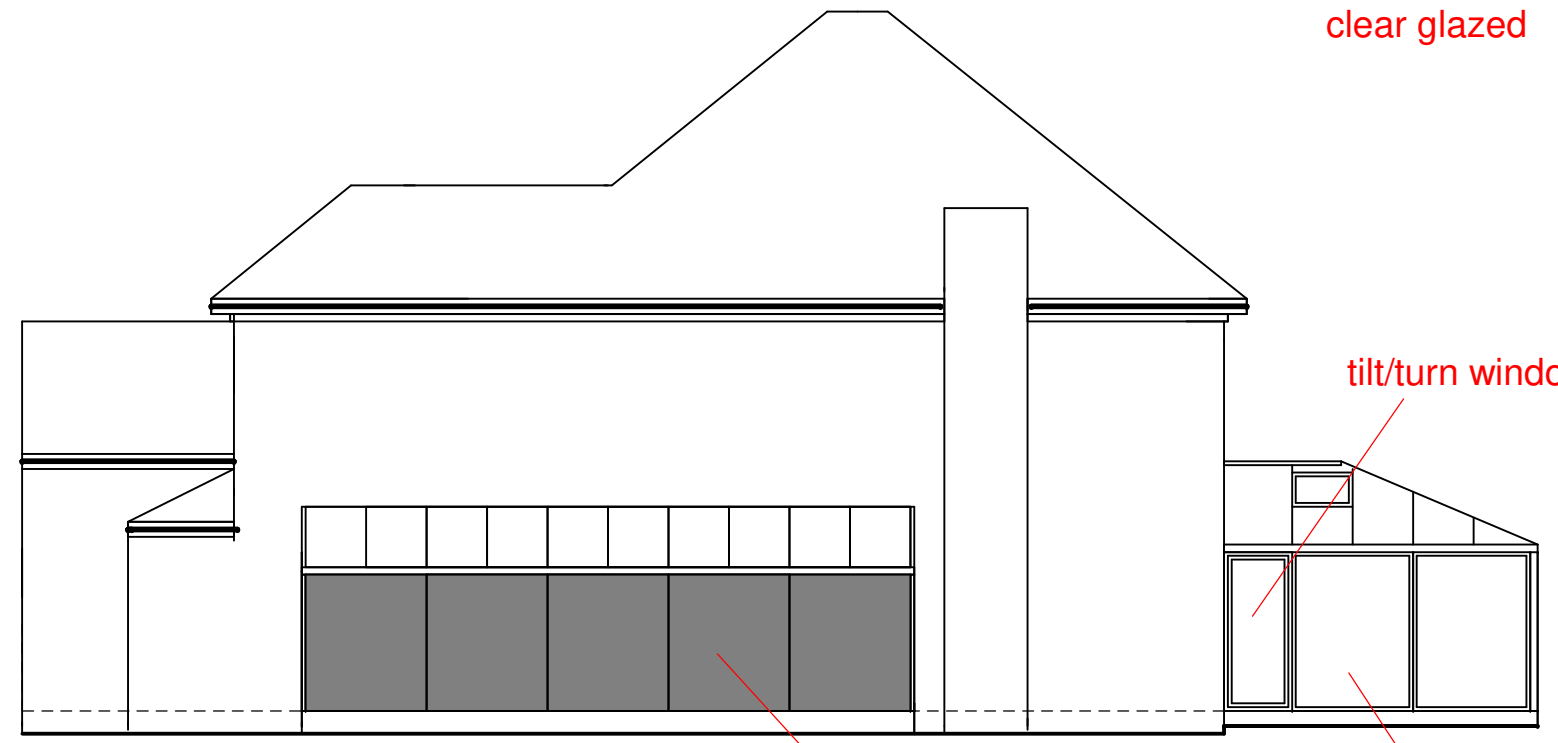


rear (north east) elevation

grey aluminium insulated panels

tilt/turn window

conservatory fully glazed

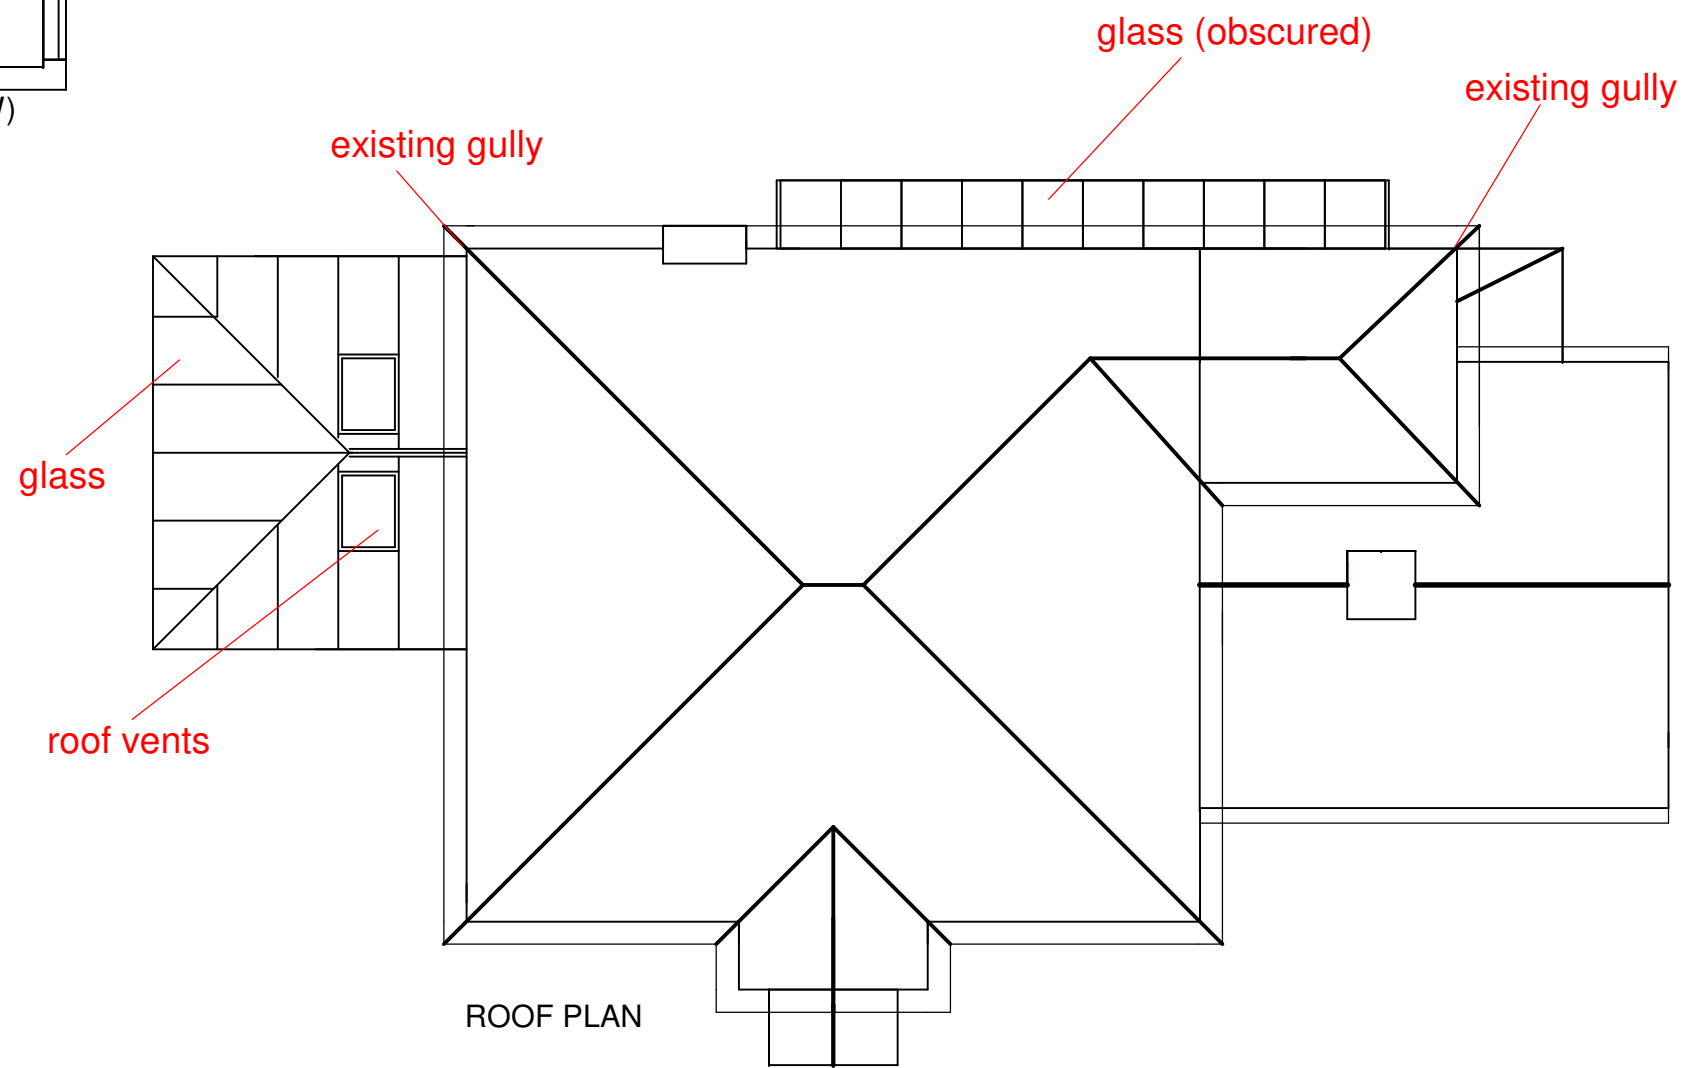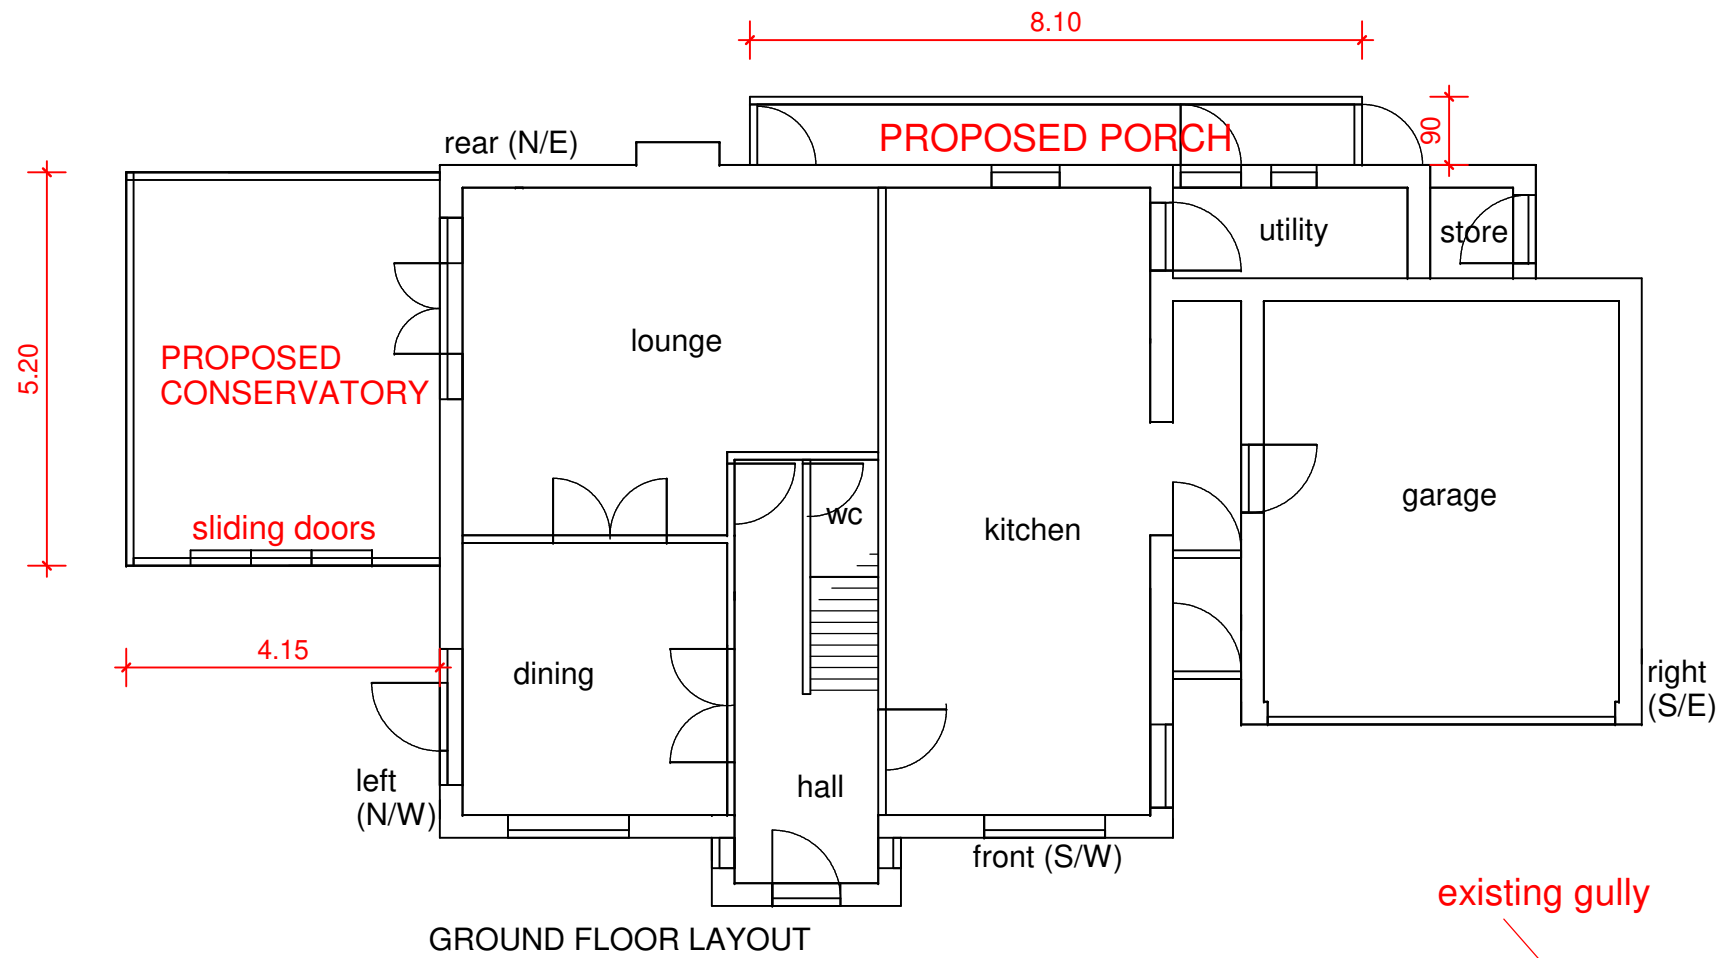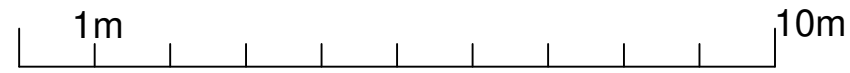

**PROPOSED CONSERVATORY TO SIDE ELEVATION & REAR PORCH**

(existing conservatory and rear porch to be removed)

-conservatory

width 5.2m, projection 4.15m, hgt to eaves 2.4m, hgt to ridge 3.5m

brickwork to dpc to match property, unit fully glazed, grey aluminium frames/rafters, glazing clear, roof material glass, 2 x roof vents, drainage to existing gully

-porch

width 8.1m, projection 0.9m, hgt to eaves 2.2m, hgt to ridge 3m

brickwork to dpc to match property, grey aluminium panels to north east elevation, grey aluminium frames/rafters, glazing clear, roof material obscured glass drainage to existing gully

access via drive ie materials etc, boundary fence hgt to remain same