


front (south west) elevation





right (south east) elevation




left (north west) elevation

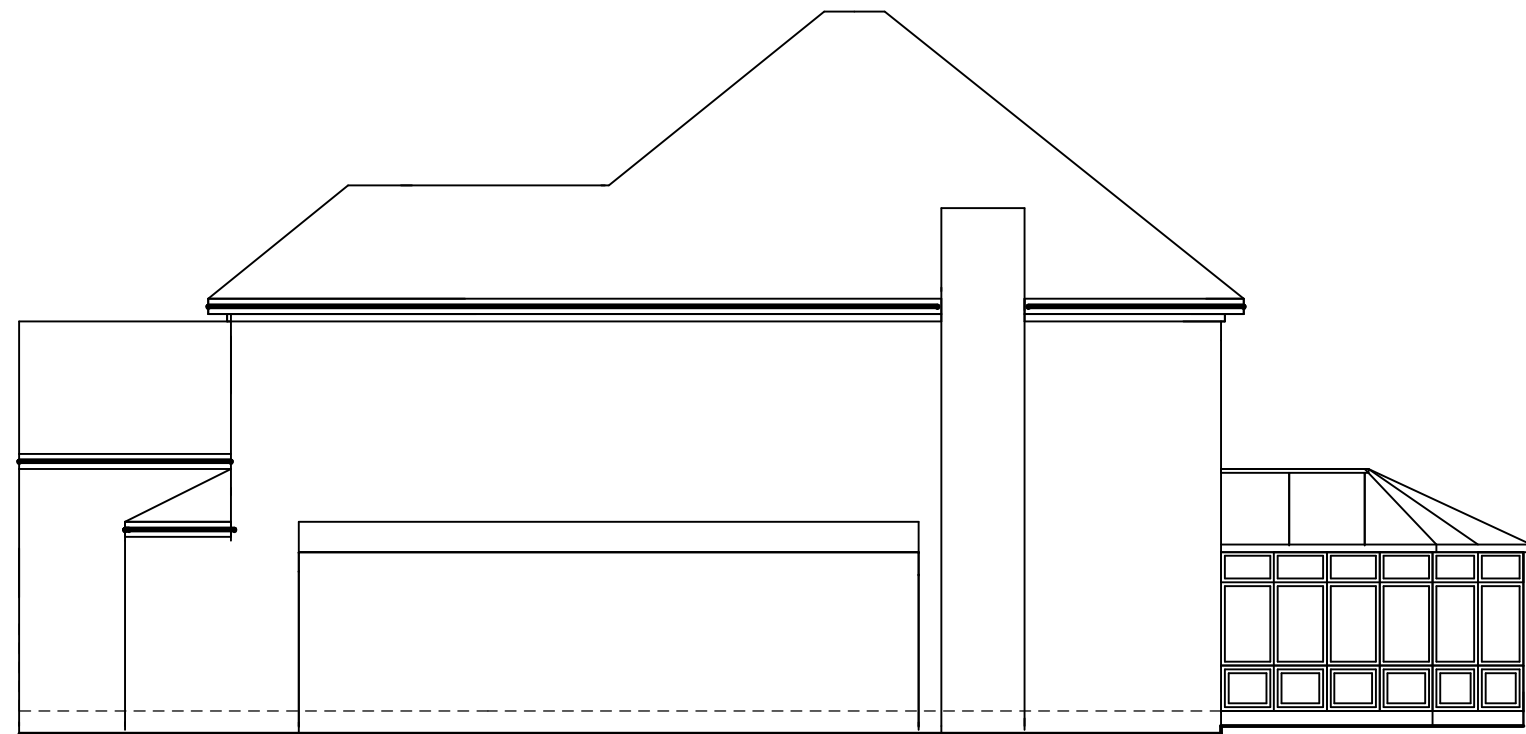

rear (north east) elevation

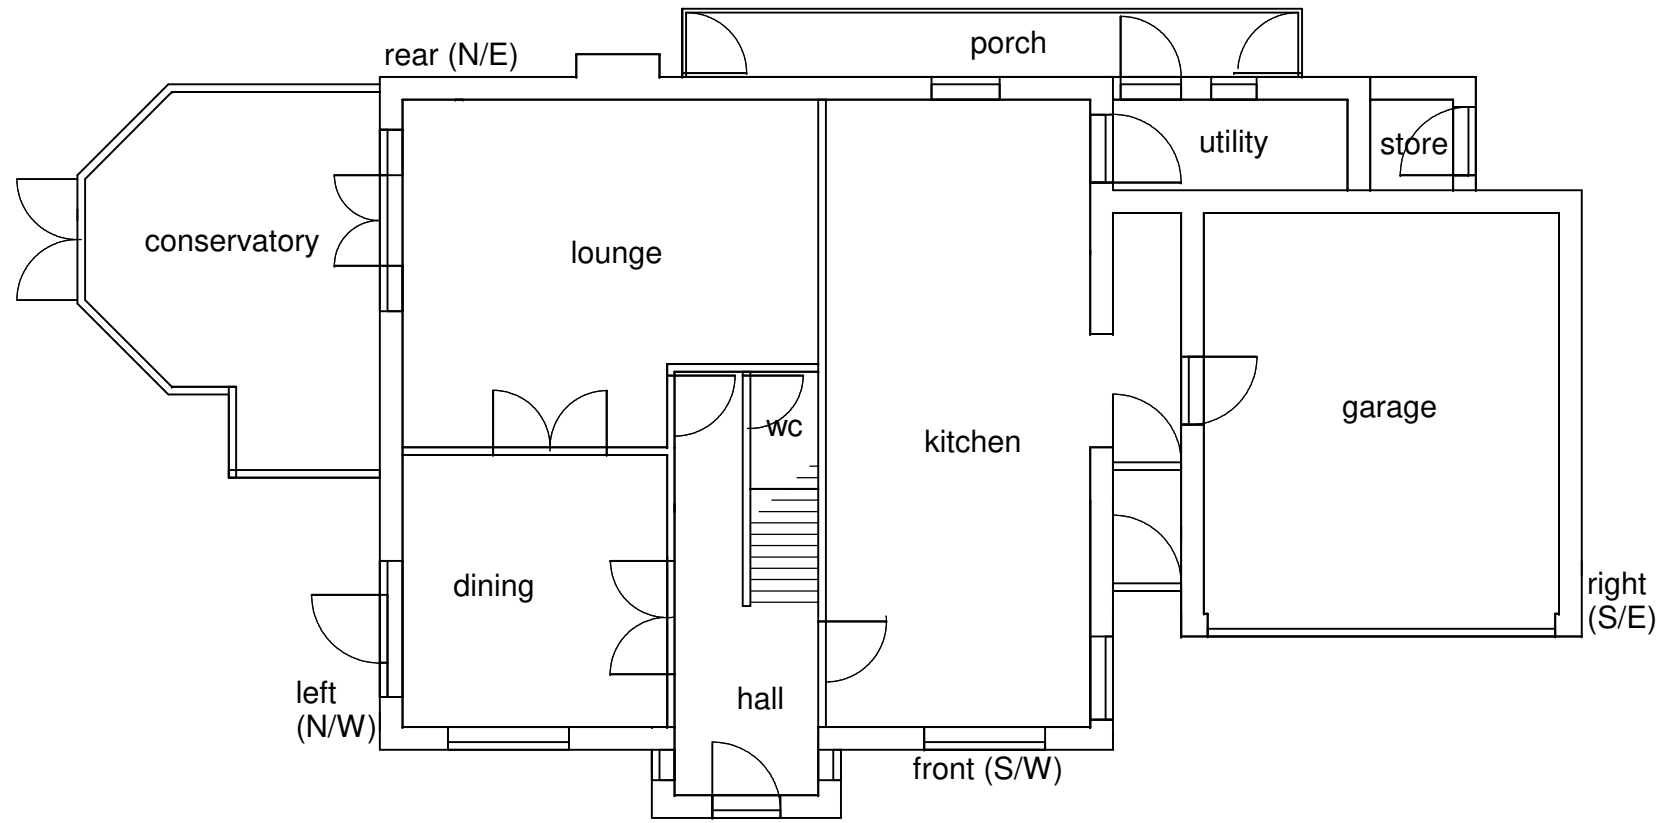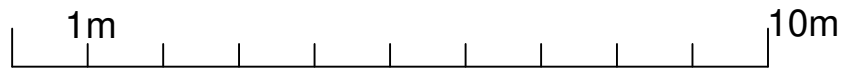

GROUND FLOOR LAYOUT

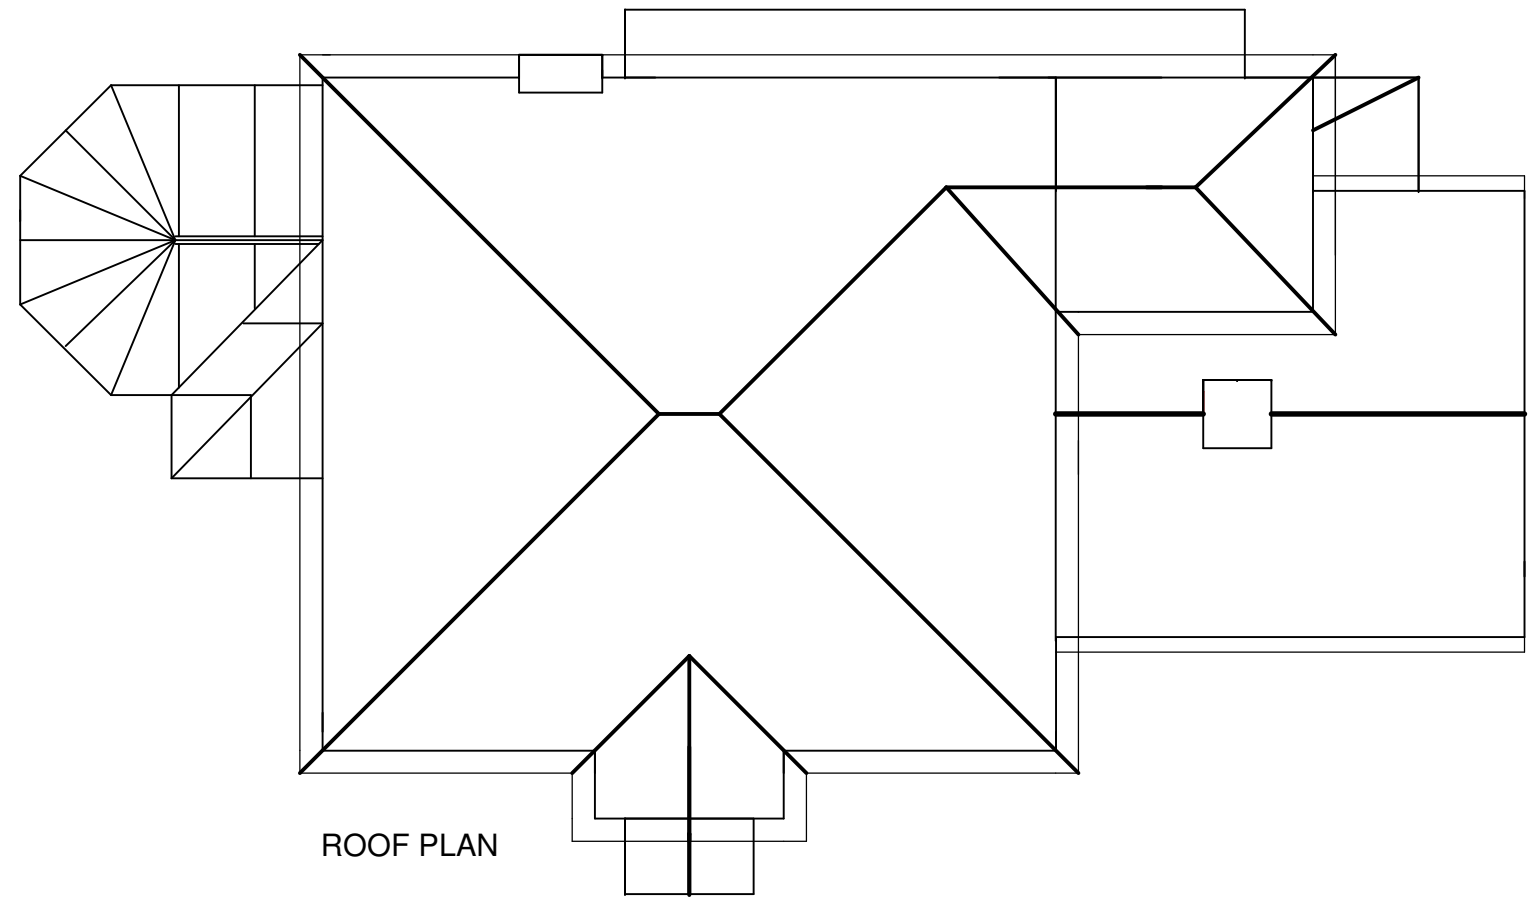

ROOF PLAN