

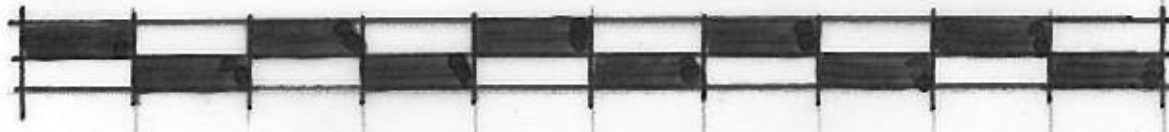


SCALE BAR 1:200

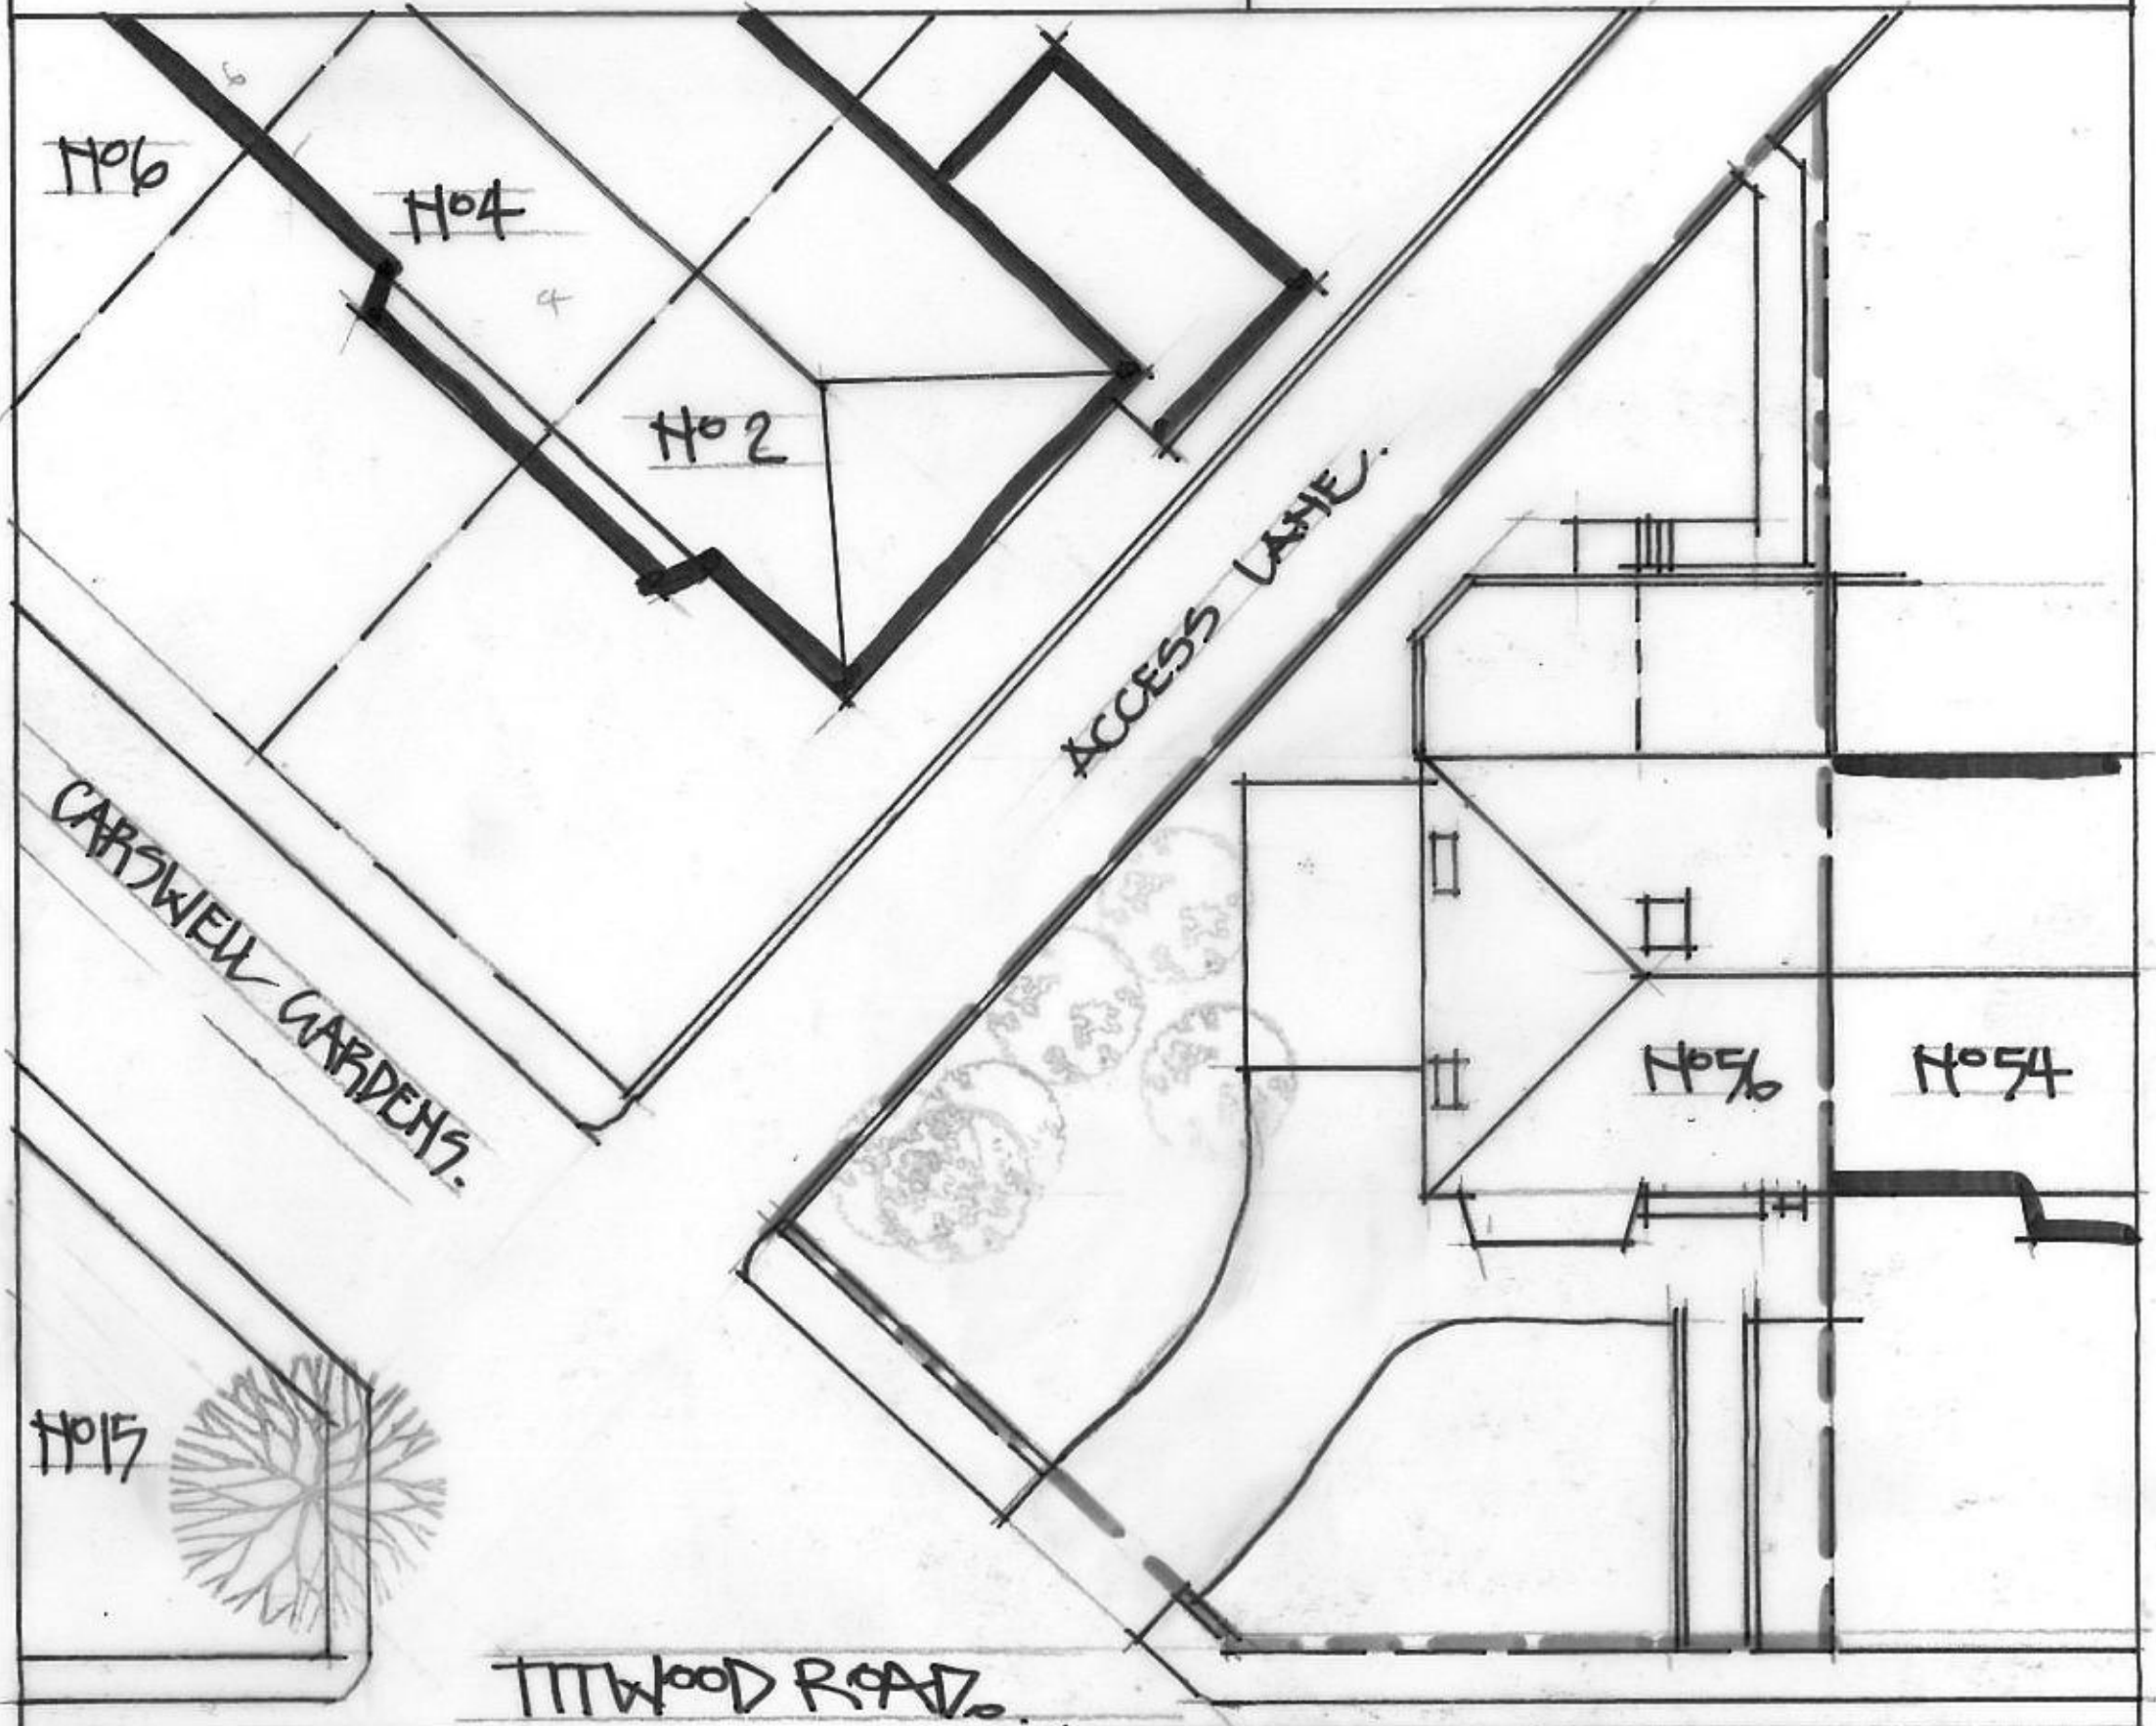

DEPOTES APPLICATION SITE

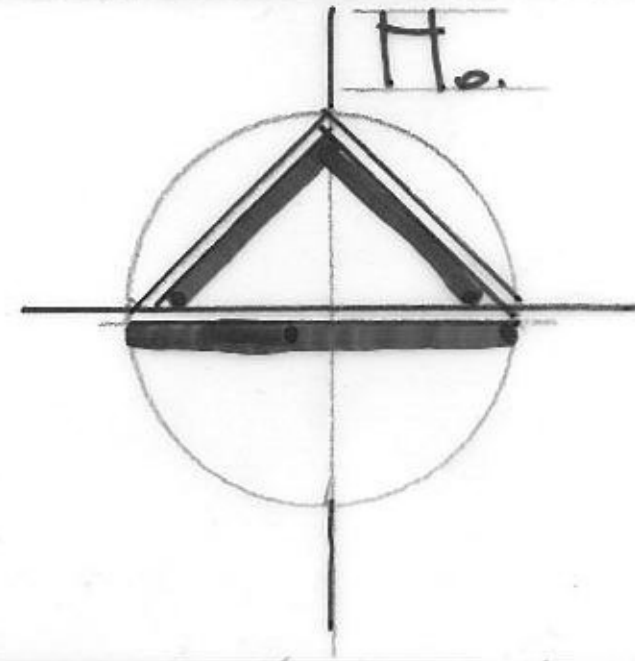

APPLICANT
MRS ELIANA MCKEAN
NO 56 TITWOOD ROAD
GLASGOW G41 2DG.

RAAH DESIGN THE WICKETS
52 FORTROSE STREET
GLASGOW G11 5LP.

THESE ARE THE PLANS
REFERRED TO IN THE APPLICATION
FOR PLANNING & BUILDING WARRANT
APPROVAL, DATED 26TH MAY 2021

DATE 26 MAY 2021
SCALE 1:200
DRG NO 03 BLOCK PLAN.