


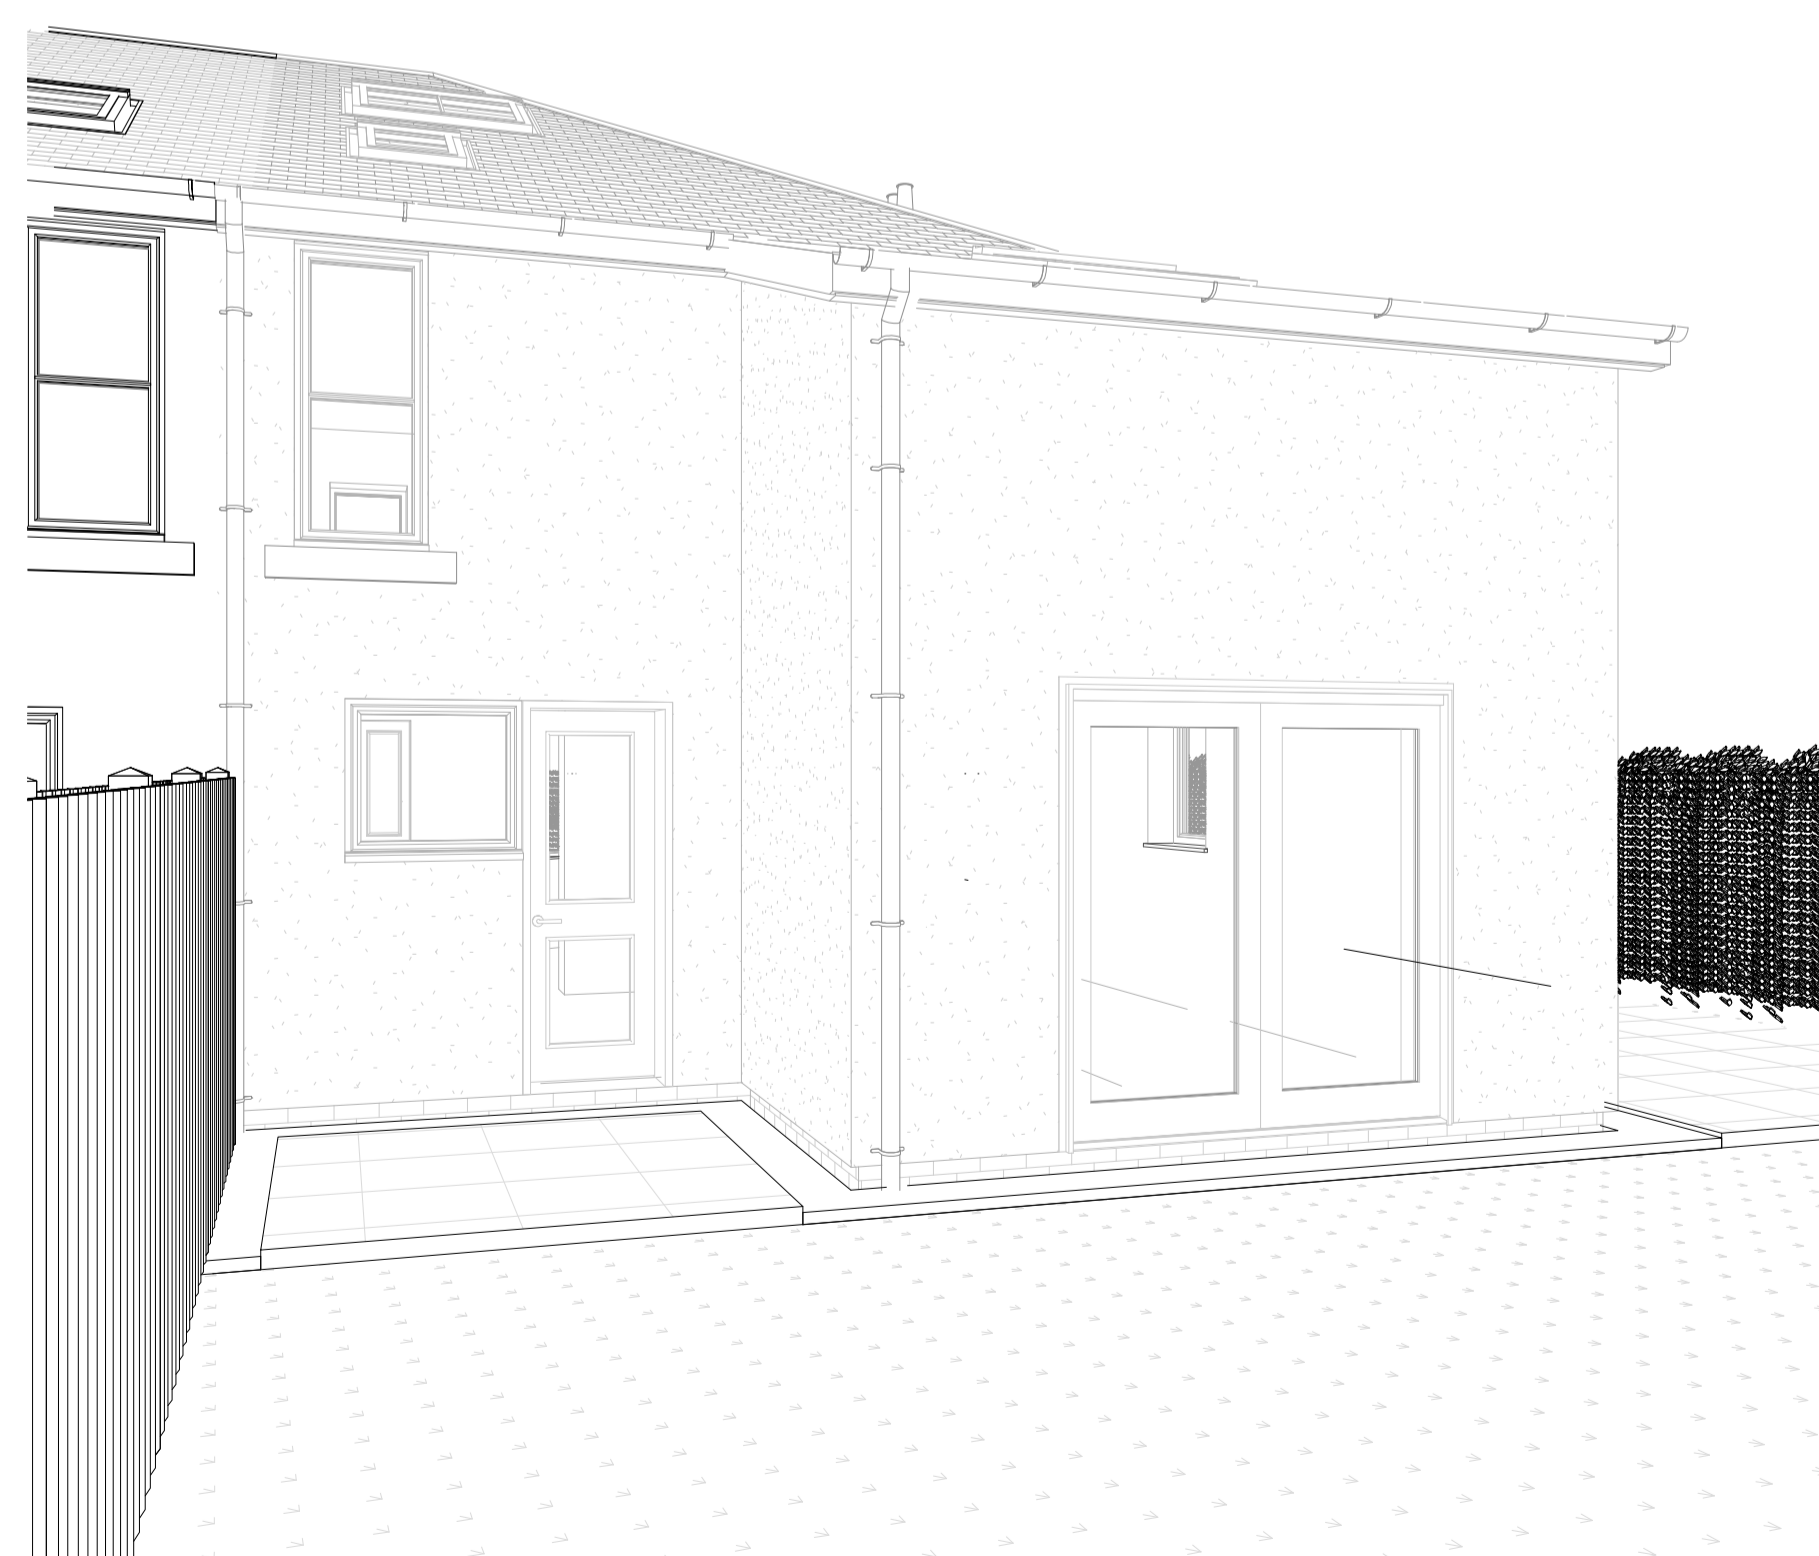


3D View 2



3D View 1



3D View 3

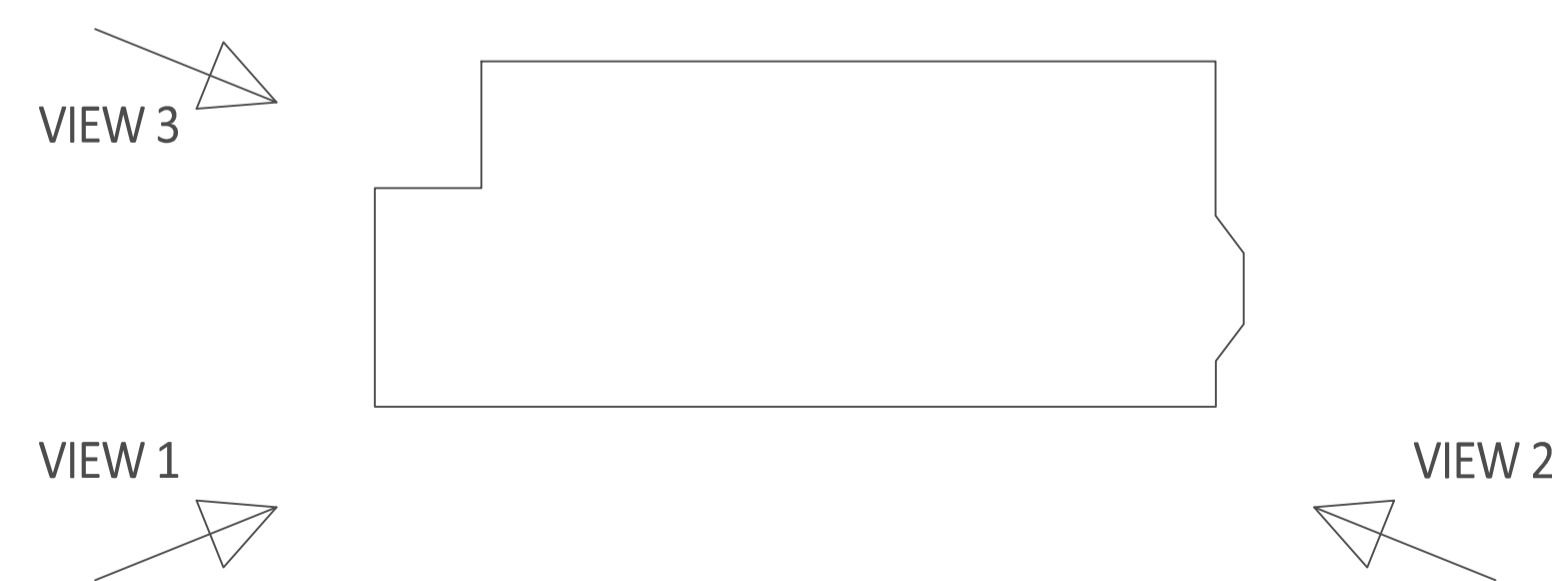

Project
ALTERATIONS AND EXTENSION
 21 VERONA AVENUE GLASGOW G14 9EB

Client
MR. ROBERT GAMBLE

Drawing
3 DIMENSIONAL VIEWS
 PROPOSED

Job No
 125-500

Rev

Scale
 NOT TO SCALE (A1)

Date
 28/05/20