

**NOTES**



**Revision**

| Rev | Notes          | Date       |
|-----|----------------|------------|
| A   | Planning Issue | 14/05/2021 |
|     |                |            |
|     |                |            |
|     |                |            |
|     |                |            |

**KEY**

▨ Neighbouring context    - - - Boundary line

**JOB TITLE**

Proposed Ground floor rear and side extension, front garage, new raised roof, internal alterations and all associated works at 17 Grand Avenue

**STATUS**

Planning Drawings

**DRAWING TITLE**

Proposed Block Plan

**CLIENT**

Simon Phelan

**SCALE**

1 : 200 at A3

**DRAWN**

LI


**DATE**

May 2021

**CHECKED**

AK

**DRAWING NO.** B77667 - 3500 A

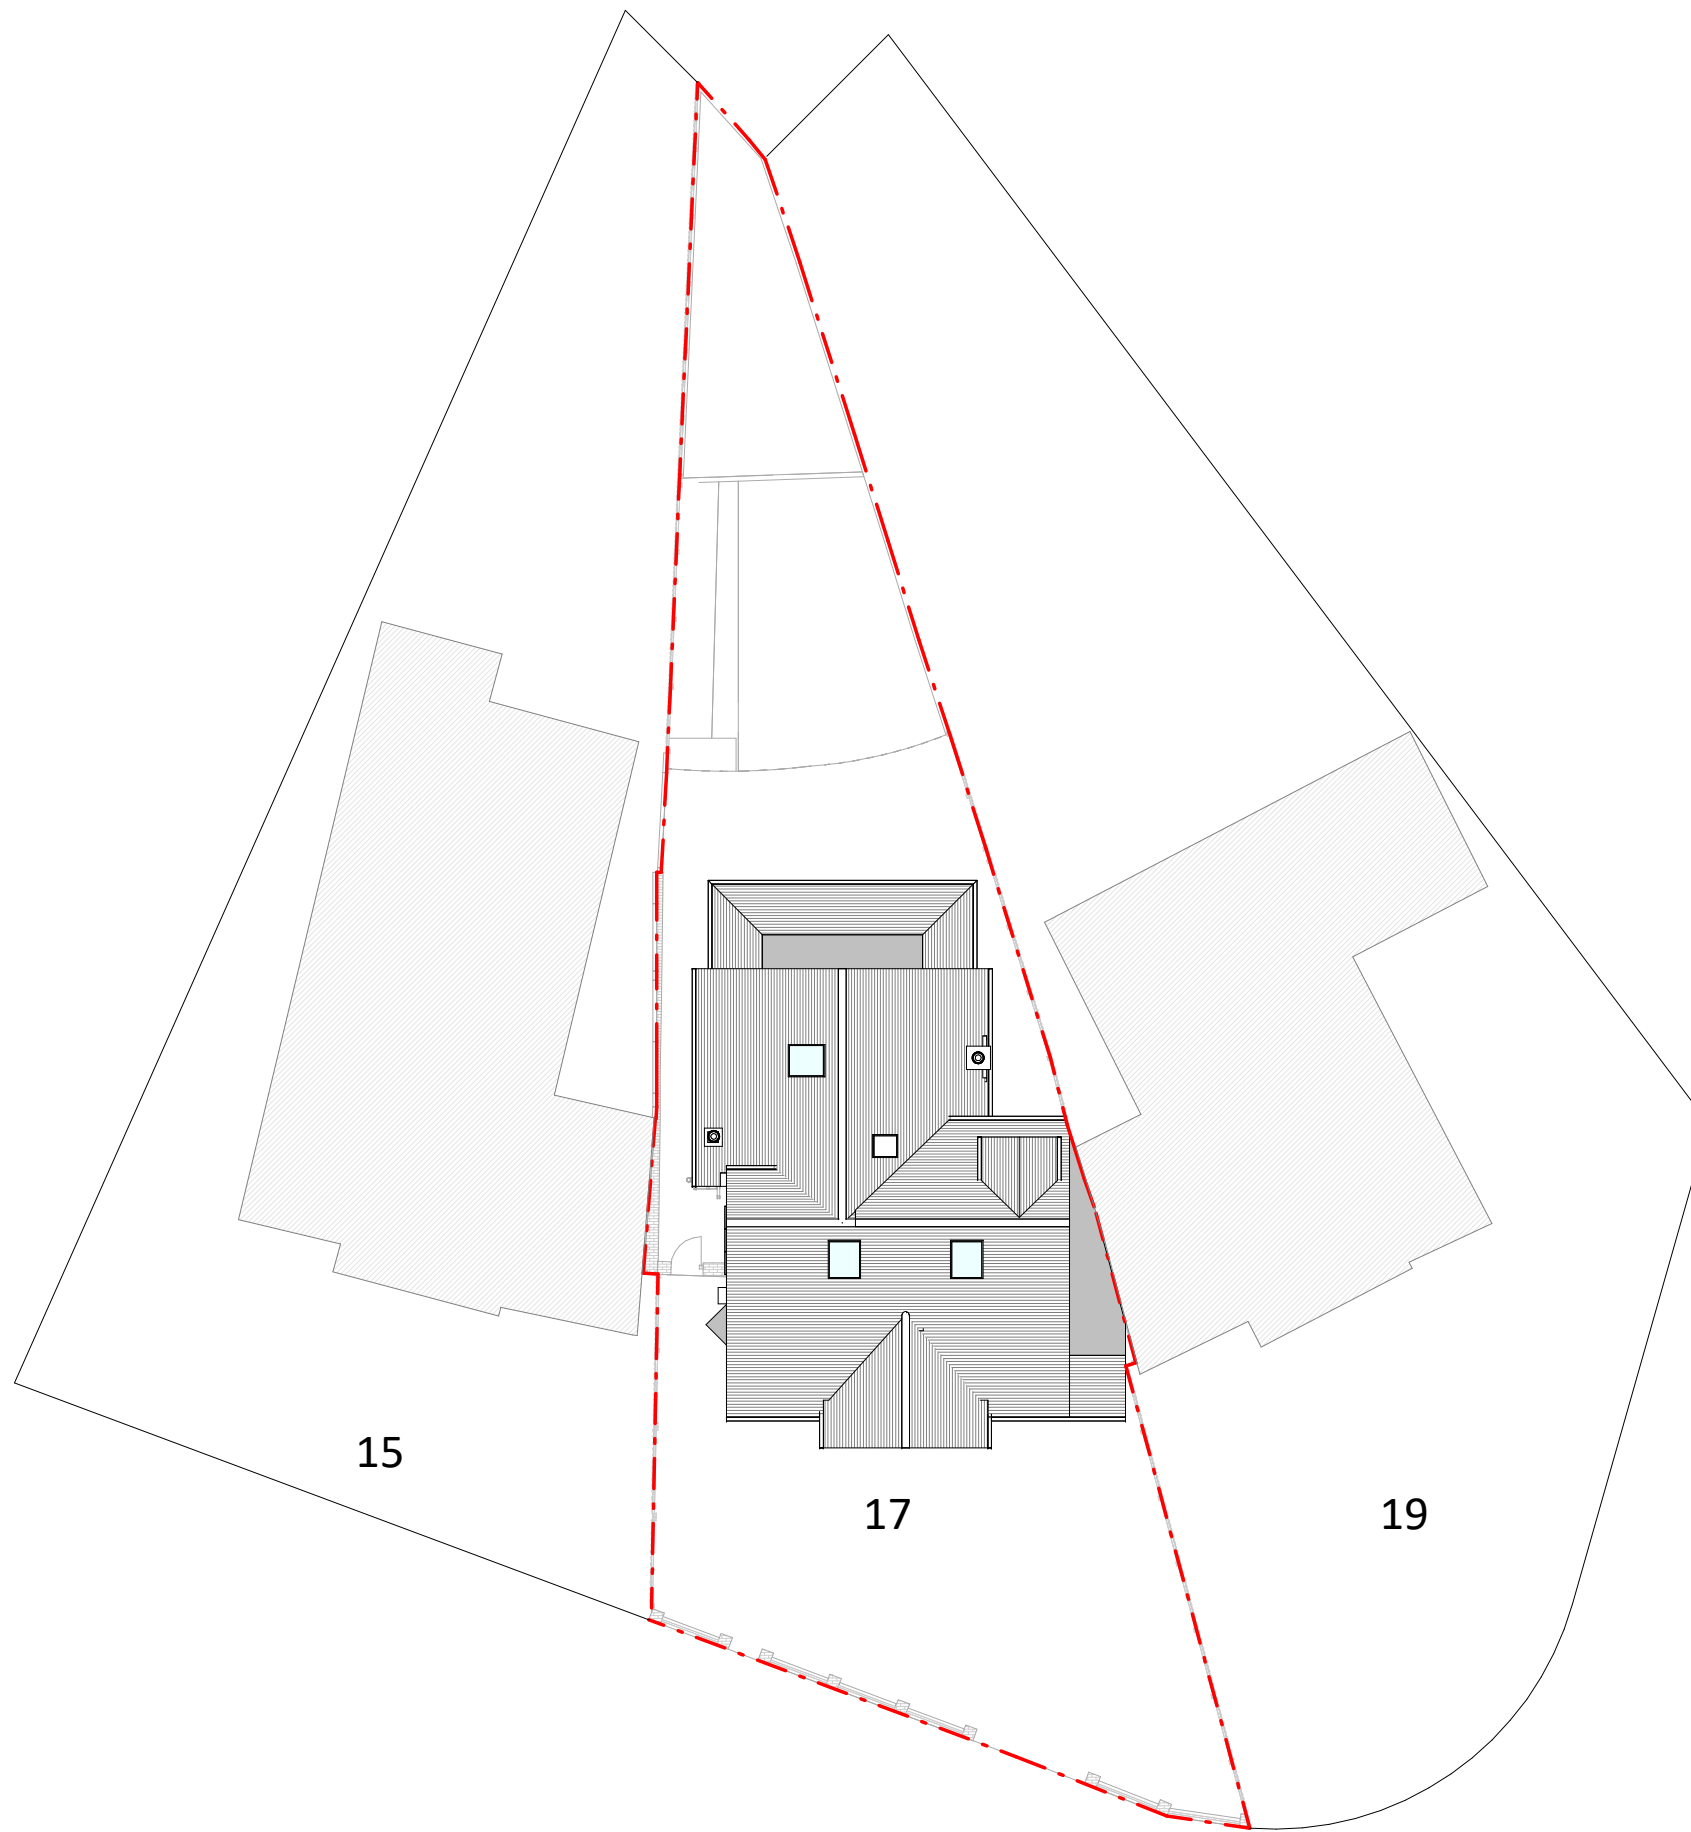

Block Plan

