

NOTES

Revision

Rev	Notes	Date
A	Planning Issue	14/05/2021

KEY

	Existing walls		Boundary line
	Existing furniture		Level line
			1.5m head height
			1.8m head height

JOB TITLE

Proposed Ground floor rear and side extension, front garage, new raised roof, internal alterations and all associated works at 17 Grand Avenue

STATUS

Planning Drawings

DRAWING TITLE

Existing Section

CLIENT

Simon Phelan

SCALE

1 : 100 at A3

DRAWN

AR


DATE

May 2021

CHECKED

KA

DRAWING NO. B77667 - 1300 A

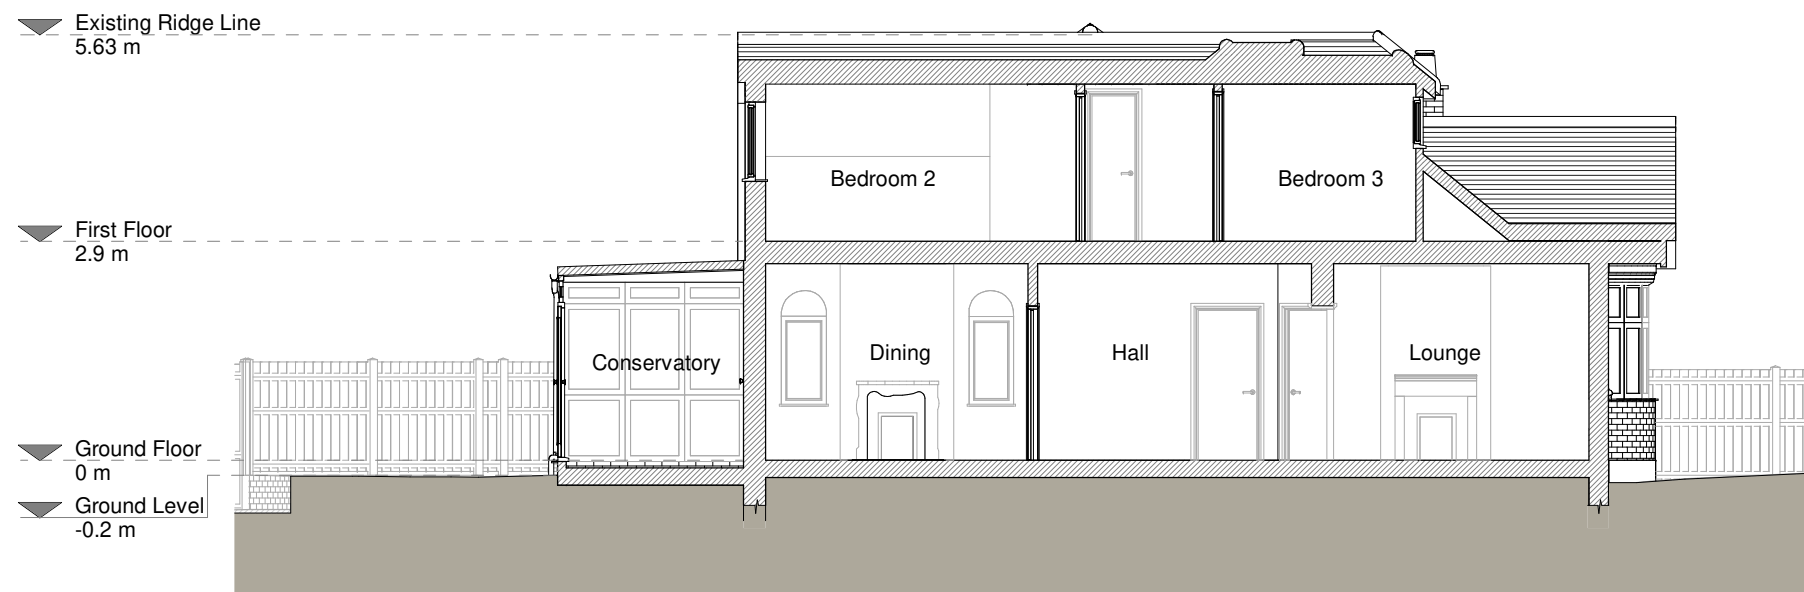

Section A - A

