


R.H. Side

Front

Proposed Elevations Scale 1/100 at A3

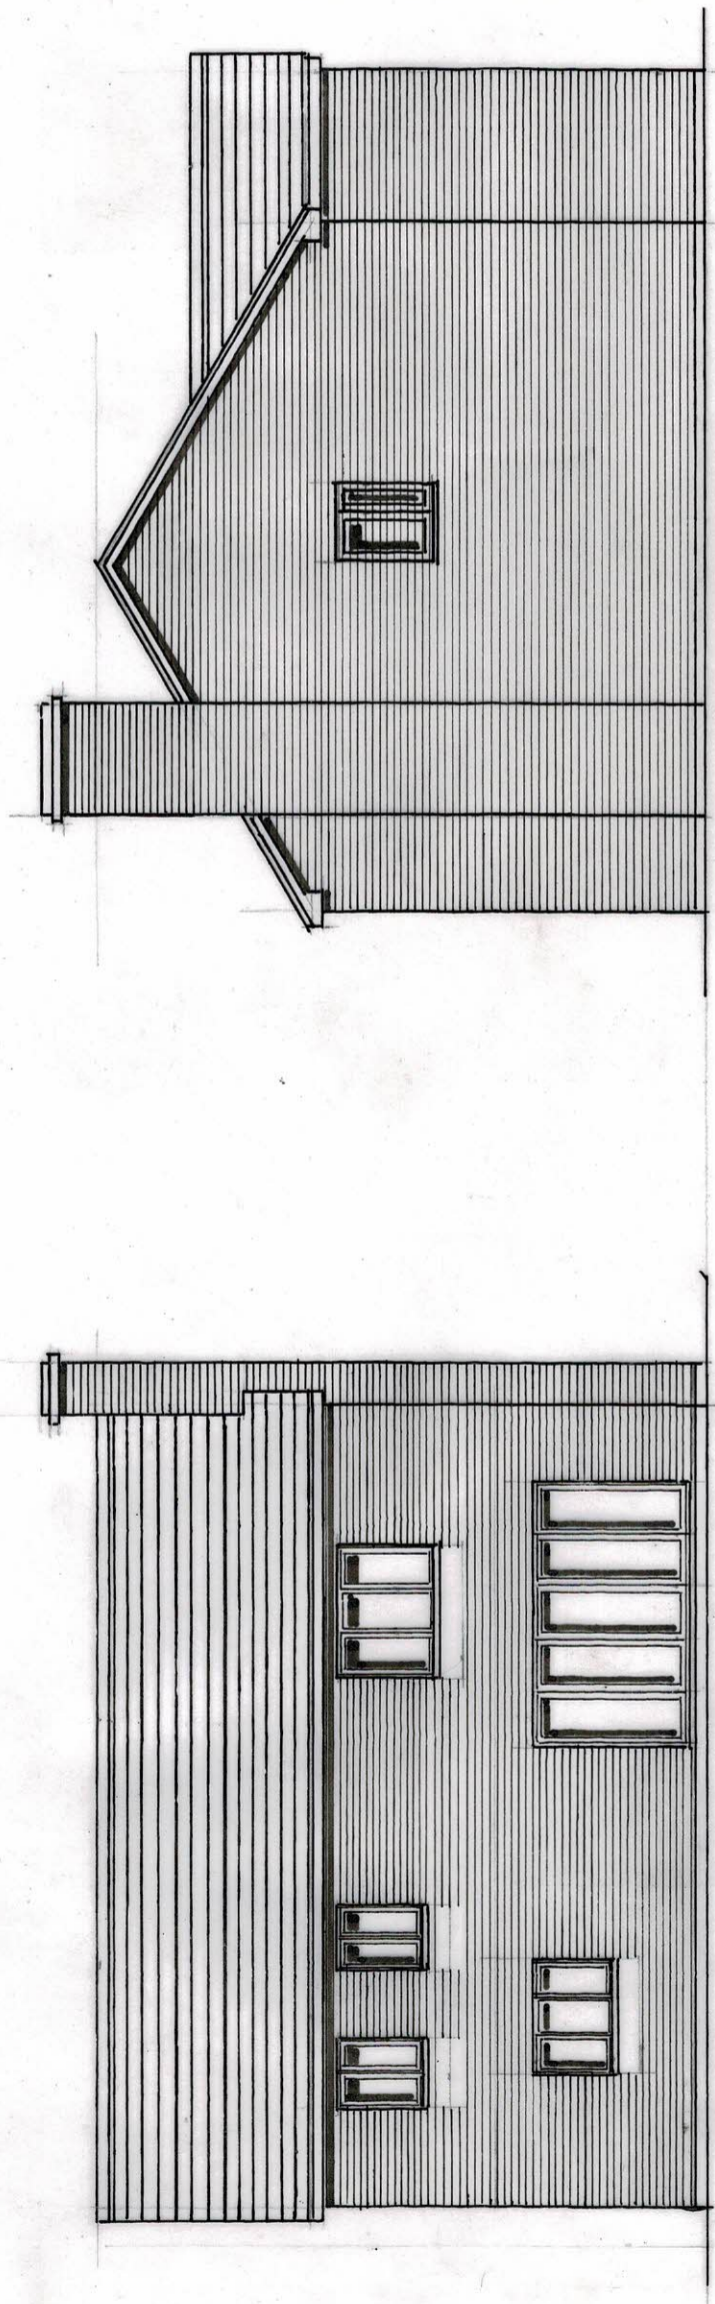

Rear

L.H. Side

PROJECT:- New Detached Dwelling & Garage
 LOCATION:- Plot 2, Land to the North of Heol Uchaf, Rhymney, NP22 5DN
 CLIENT:- Mr. J. Slater
 DWG.NO.:- PL 01/3
 DATE; May 2021
 SCALE 1/ 100 ; at A3

 Drawn By:- *David I. Jones*,
 Building Design Services
 8, Birchgrove,
 New Tredegar
 Tel: 01443 820306
 davidijonesbuildingdesign@hotmail.co.uk
