



Note :-
This drawing must not be scaled. All dimensions and levels must be checked on site and any discrepancies are to be reported to ARC DESIGN ASSOCIATES prior to manufacture.

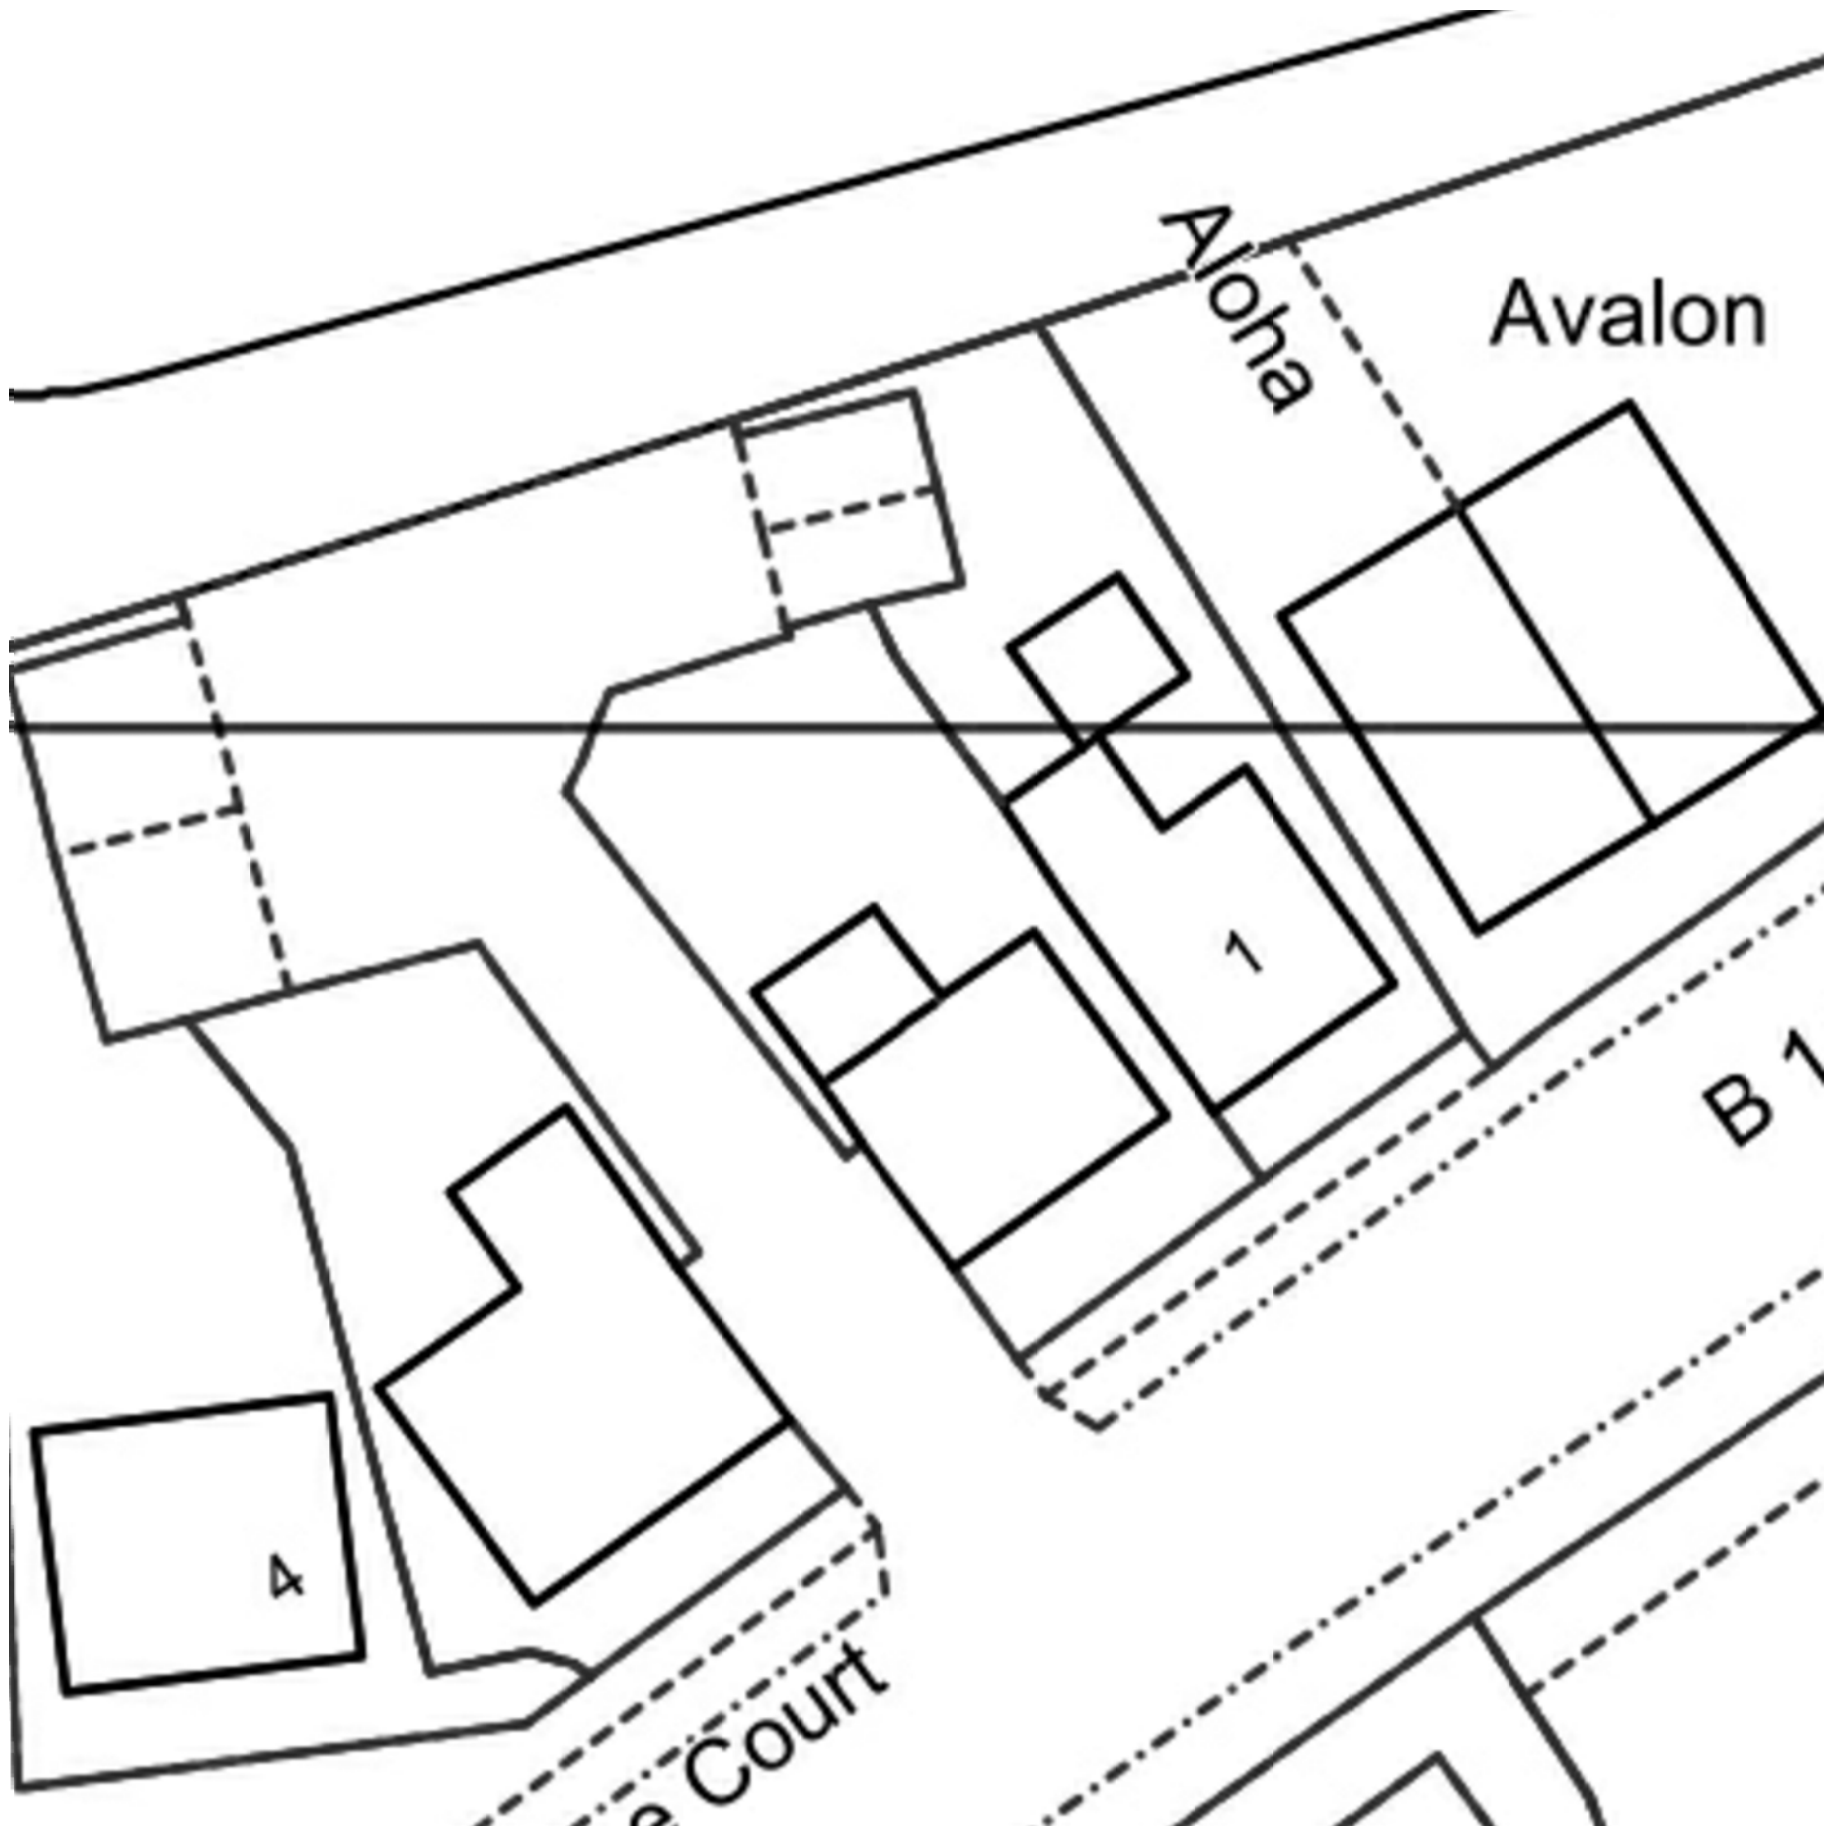

Existing Block Plan

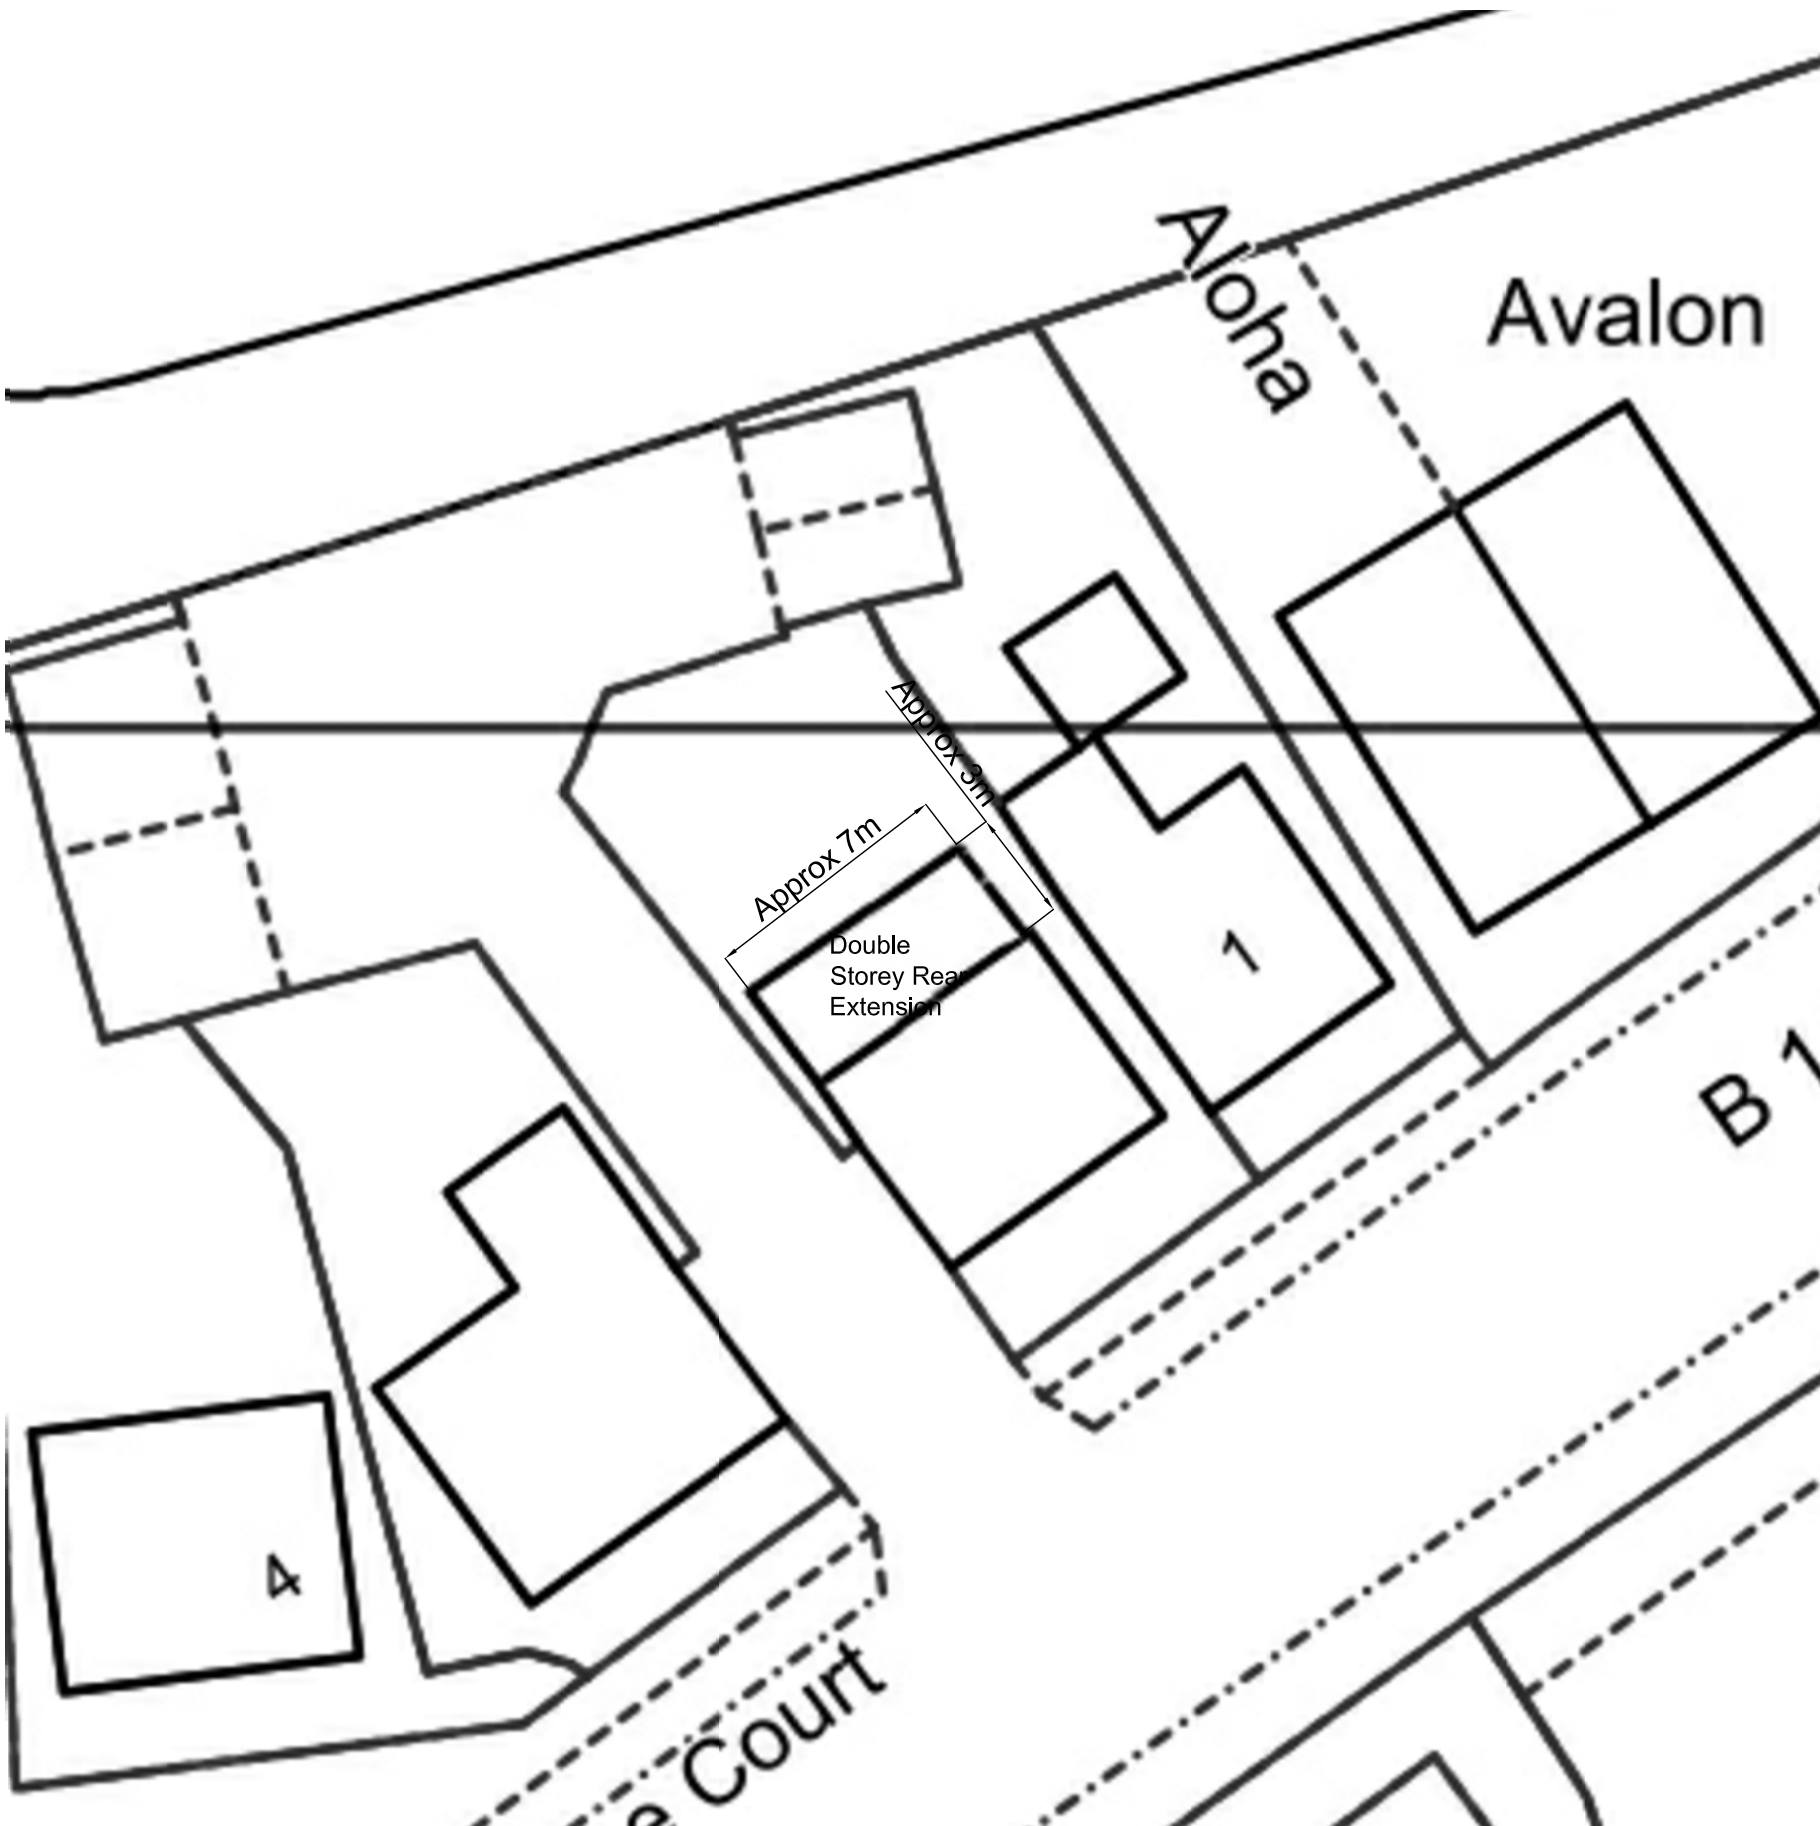

Proposed Block Plan

Rev	Date	
-----	------	--

ARC
DESIGN
ASSOCIATES

51 - 55 Fowler Road
Hainault
Essex IG6 3XE
Tel : 020 8559 8666
Fax: 020 8559 8777

CLIENT		
Mr & Mrs Williams		
PROJECT		
2 Lawrence Court, The Street, Hatfield Peveral, Essex CM3 2BF		
TITLE		
Existing & Proposed Block Plan		
ISSUE		

Scale: 1:200 Date: May 21 Drawn: MA	Drawing No. RAW-PA04	Rev. <div></div>
---	-------------------------	---------------------