


NOTES:  
All dimensions must be checked on site and not scaled from this drawing.

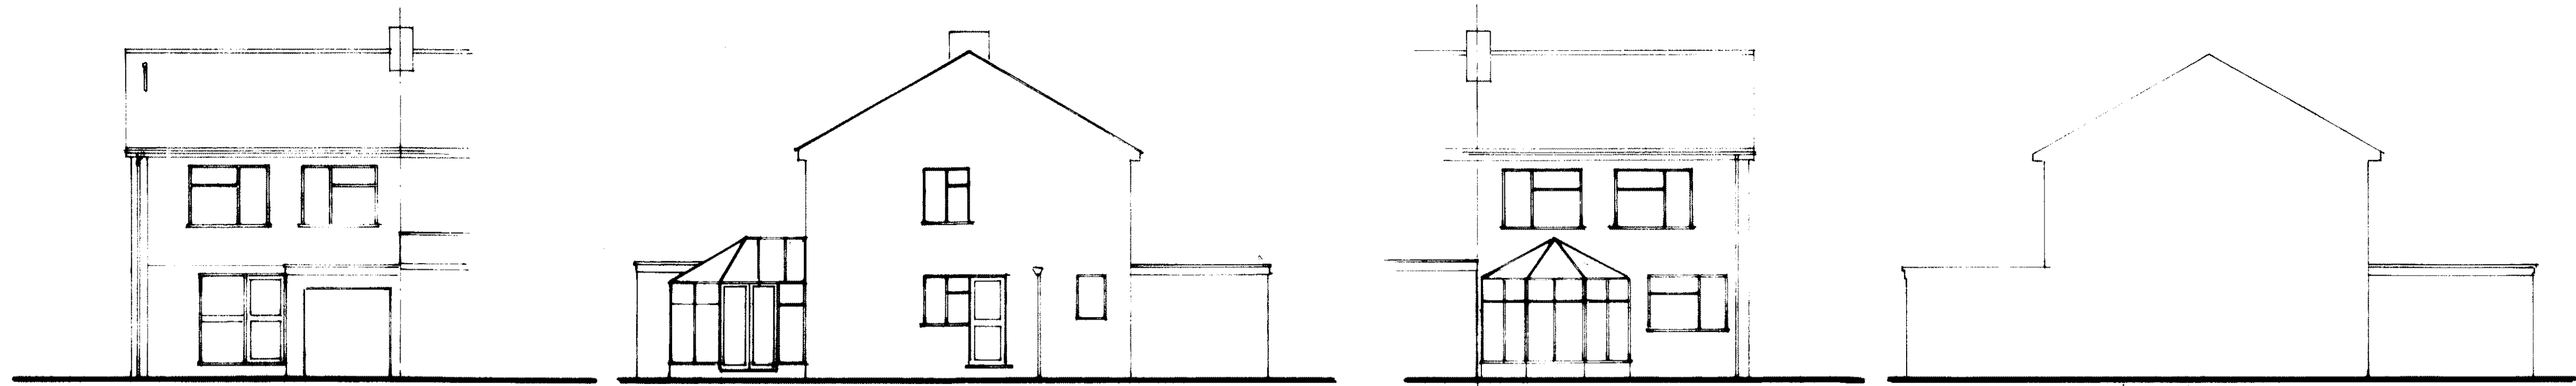


FRONT


SIDE

REAR

SIDE

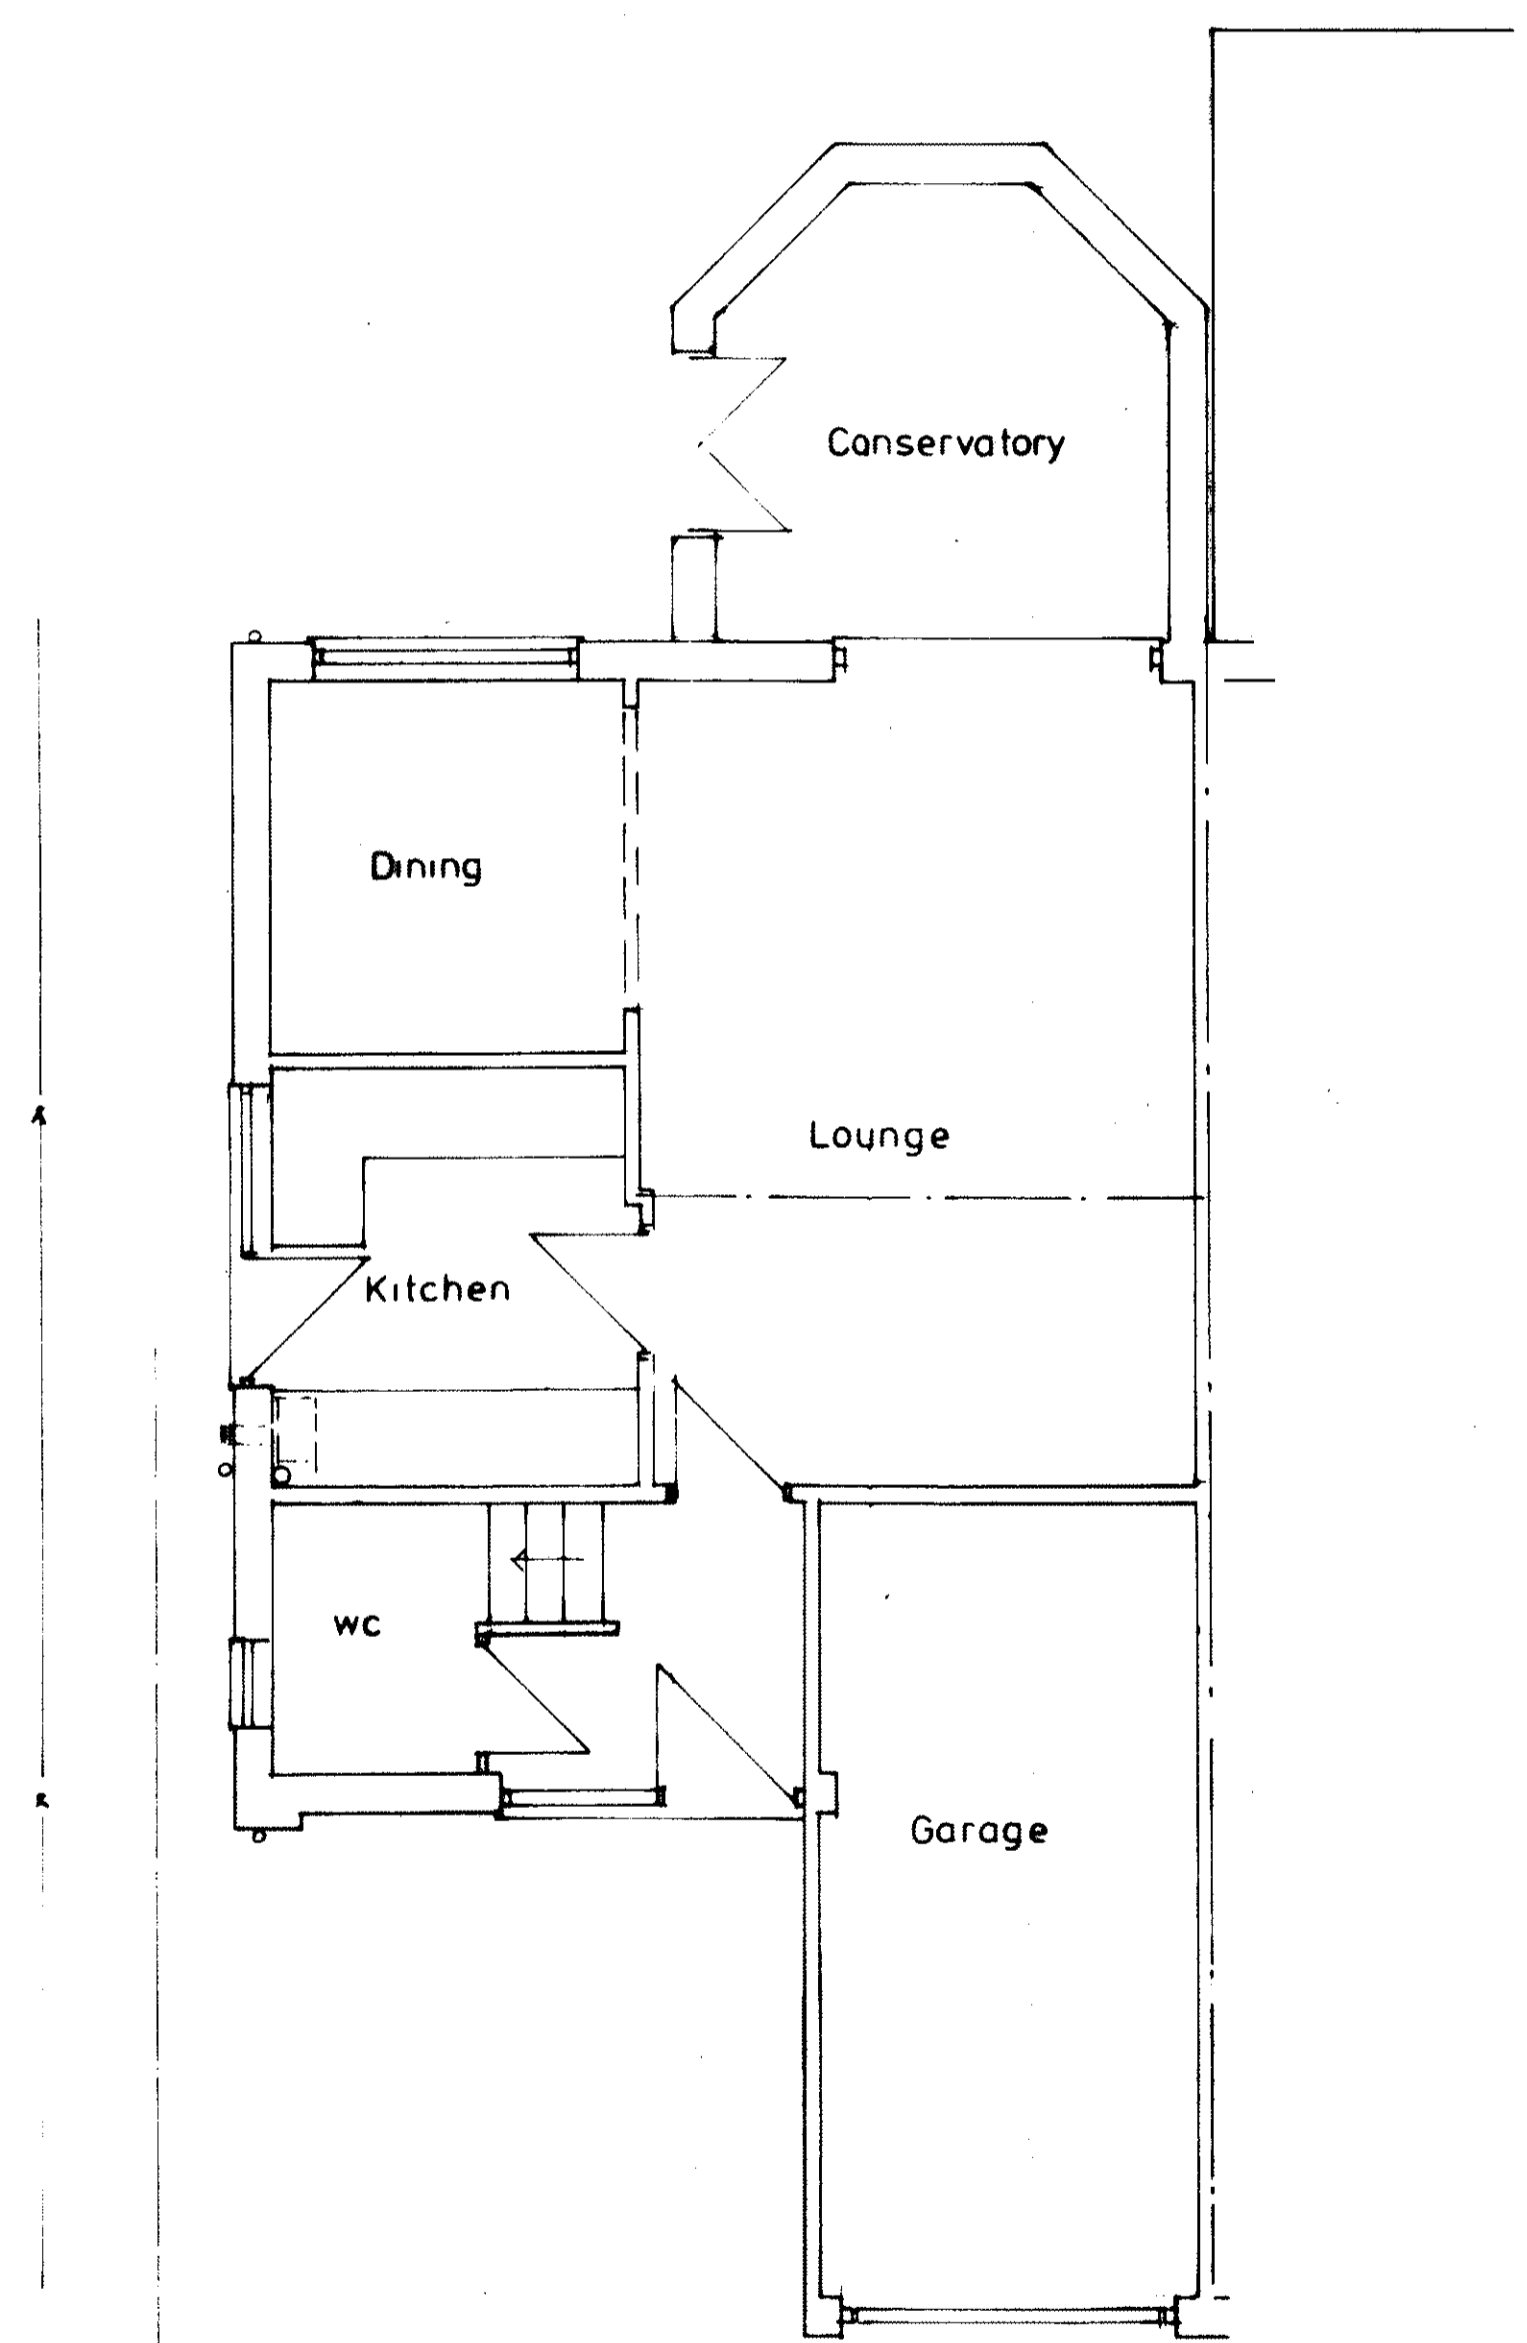

GROUND FLOOR

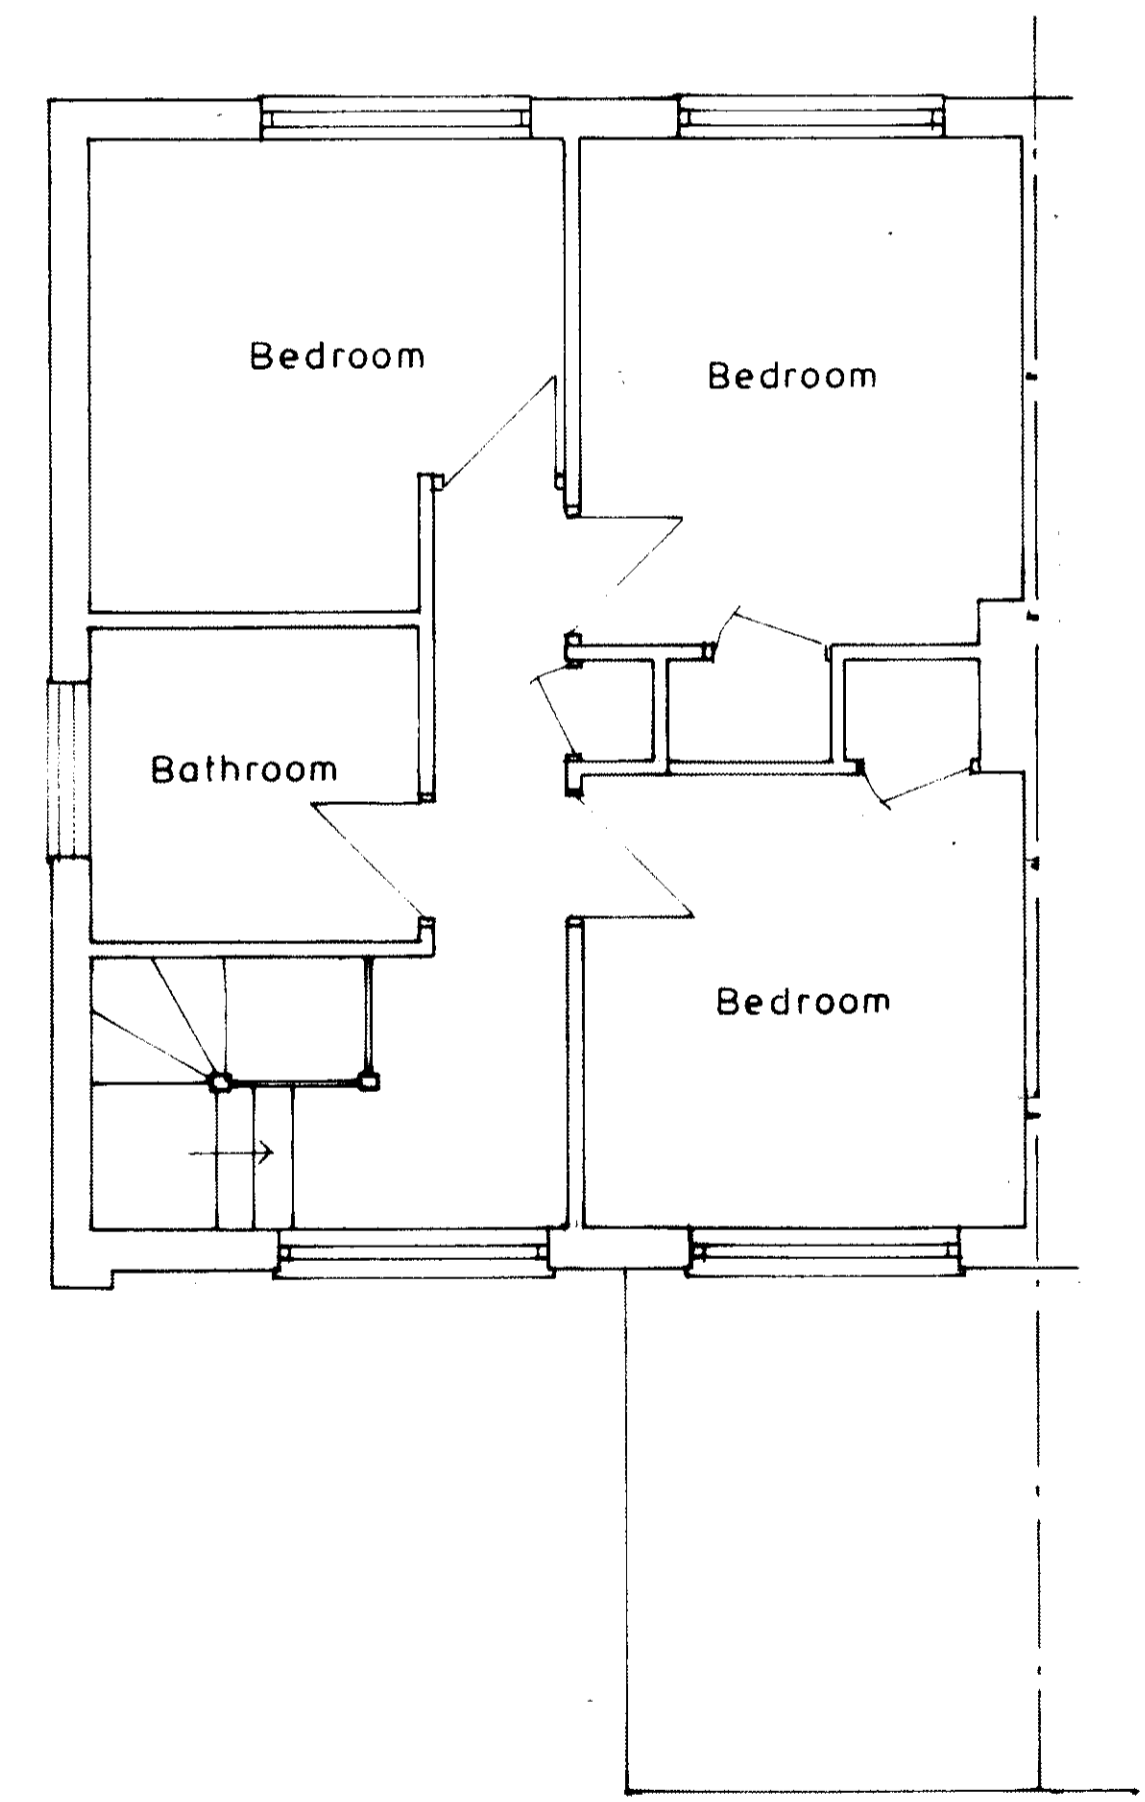

FIRST FLOOR

A	Date	Revisions

© copyright

Client

Job Title  
WILLOWMEAD  
PORTSMOUTH ROAD,  
RIPLEY,  
SURREY.  
GU 23 6EJ.

Drawing Title  
**EXISTING PLANS.**

Scale 1/50

Date NOV '20 Drawn by

Drg. No. Rev.