


Erection of replacement dwellinghouse. Site at Denshill, Tillydown, Marnoch

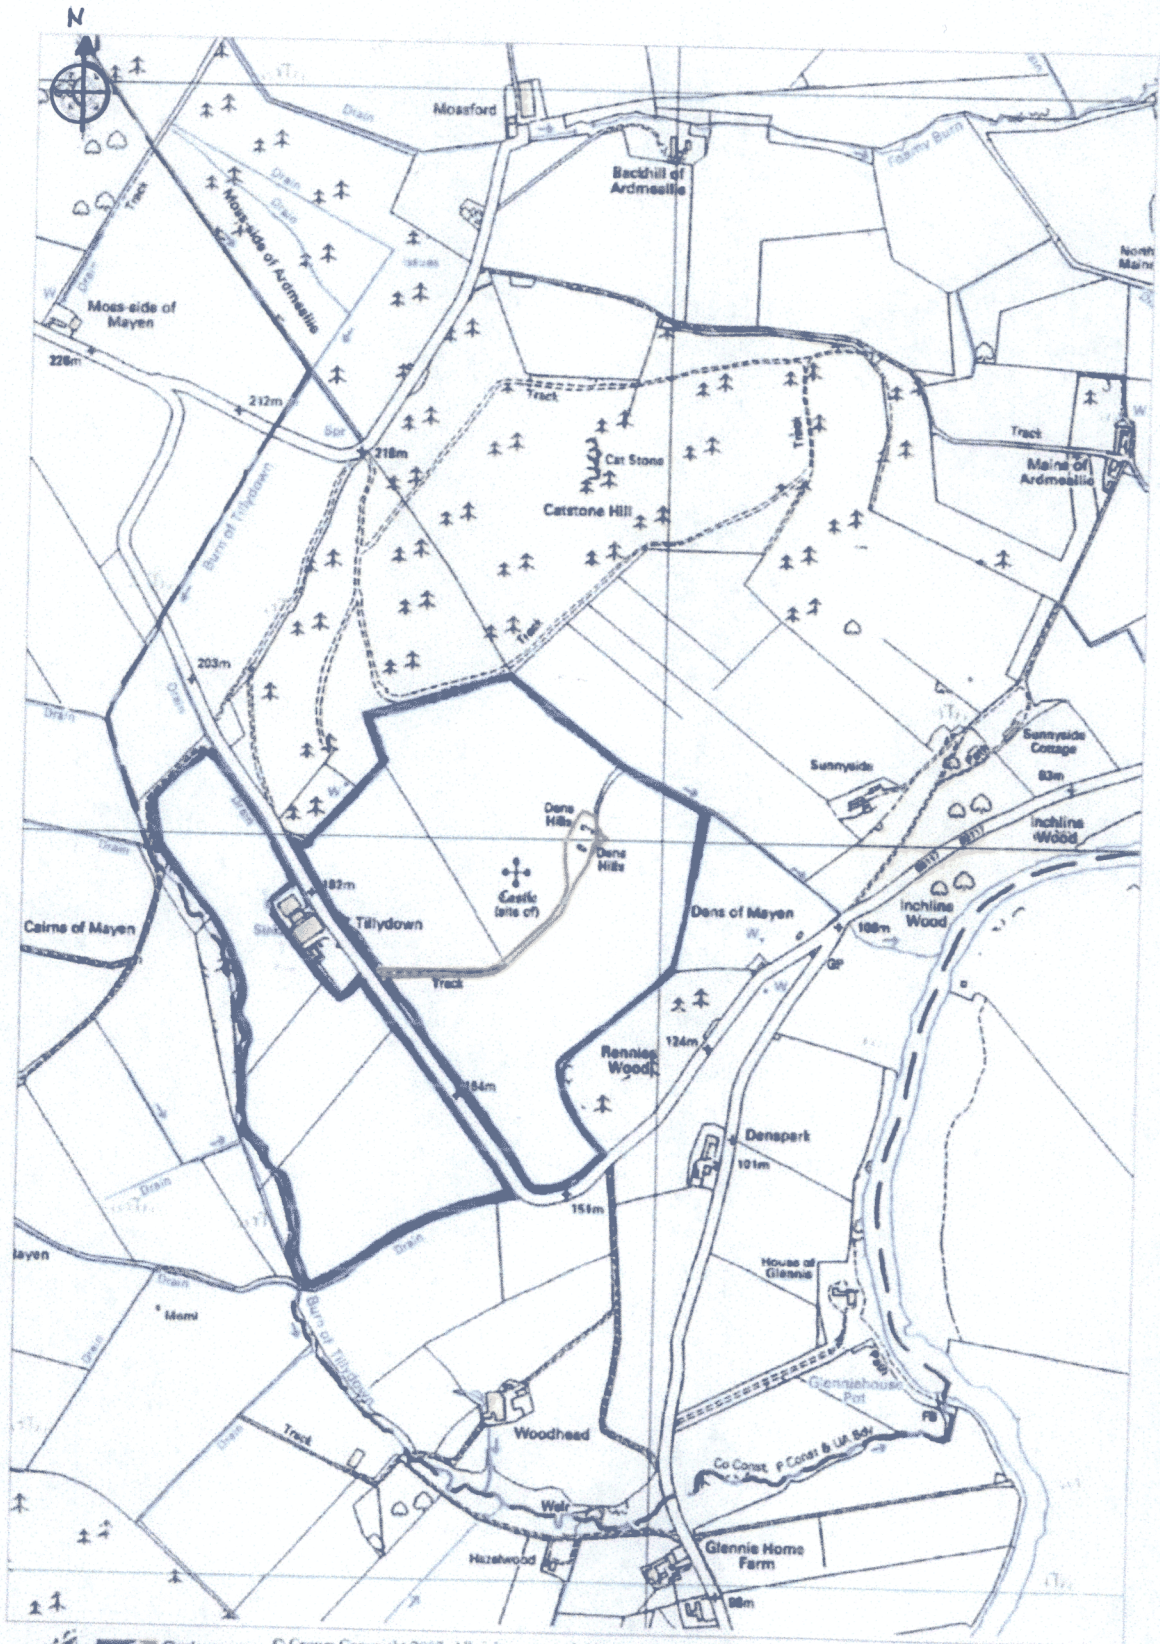

OS Ordnance Survey

© Crown Copyright 2007. All rights reserved. Licence number 100020449 Plotted Scale - 1:10000

This map was created with Promap

APP 2015
APPROVED
22.08.2015