
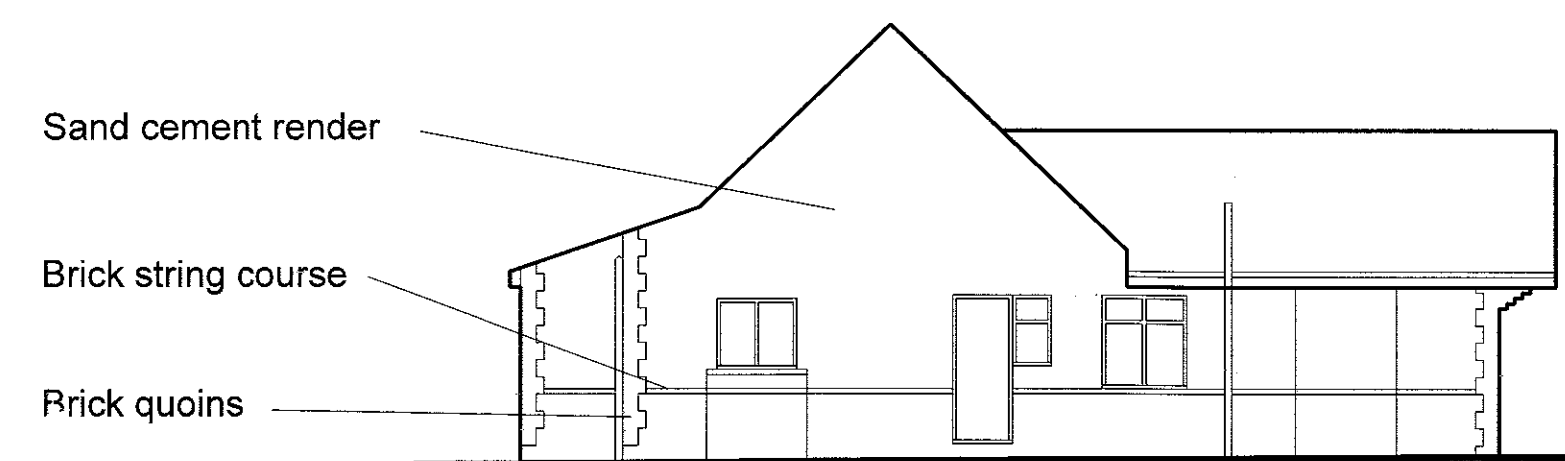





ELECTRONICALLY DRAWN THESE DRAWINGS ARE PURELY TO CONVEY DESIGN INTENT CONTRACTOR TO PROVIDE INSTALLATION DRAWINGS

NOTES

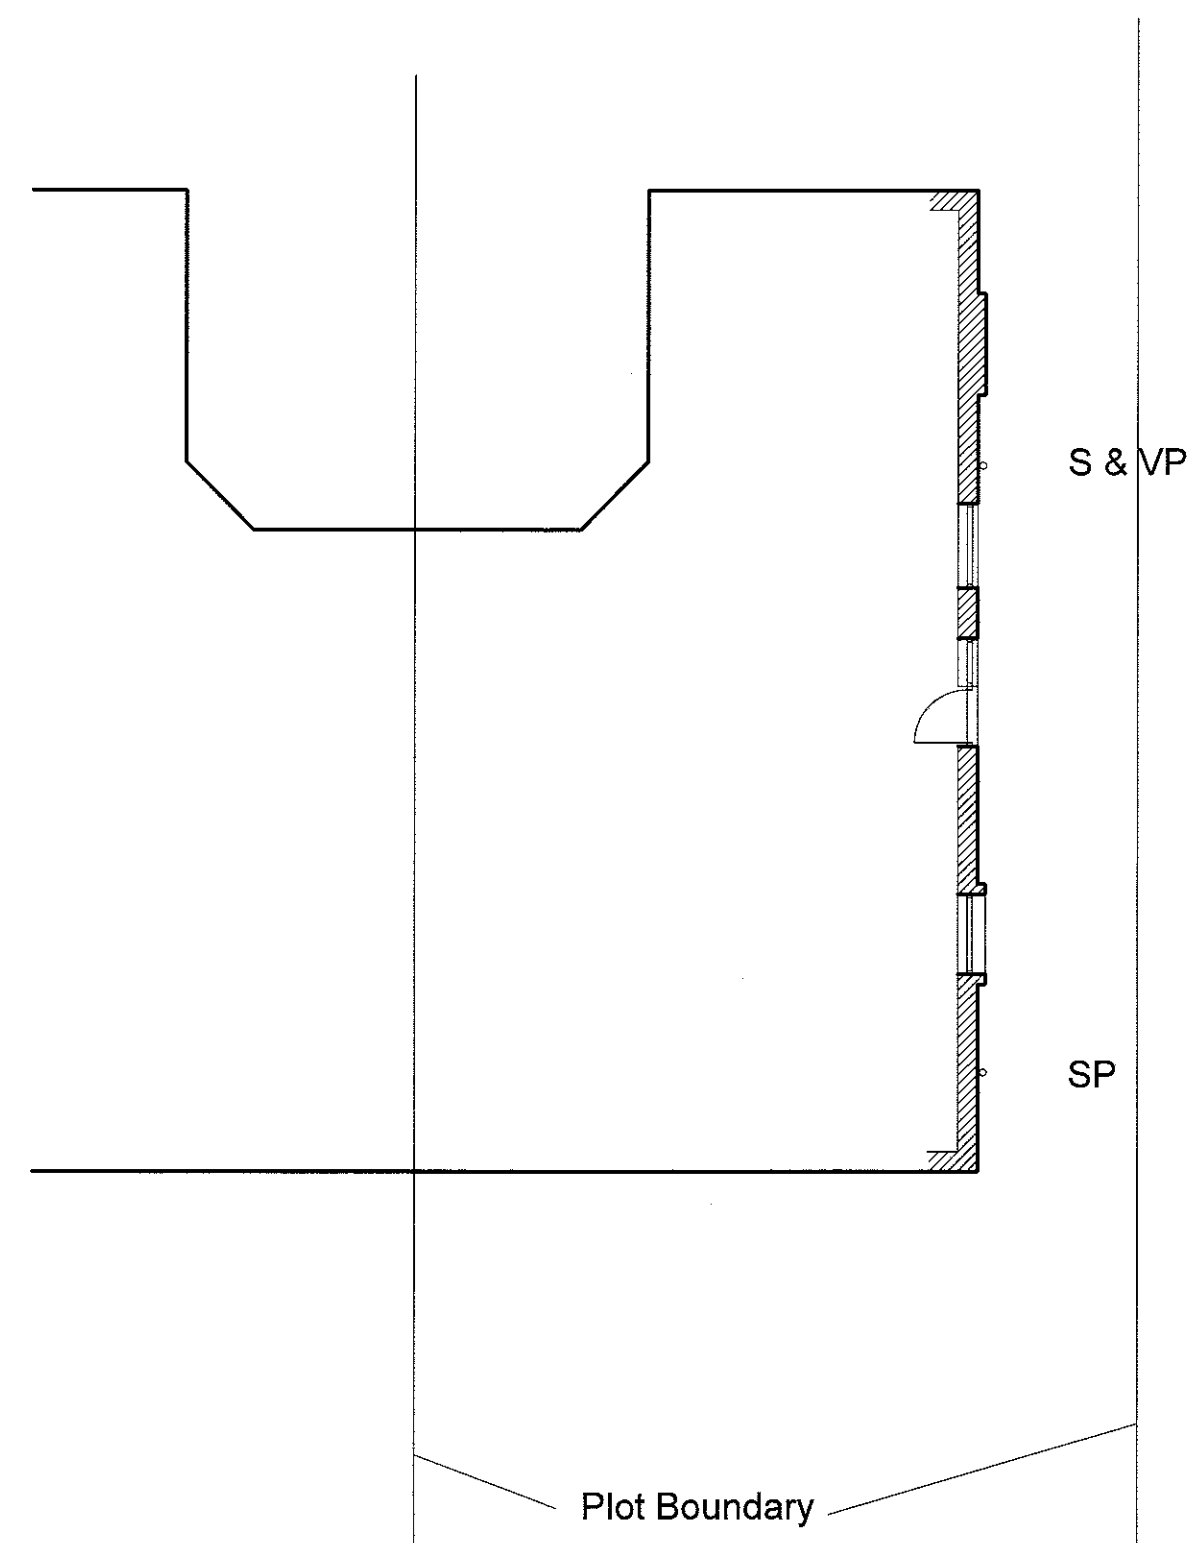

Existing Side Elevation

Existing Outline Plan

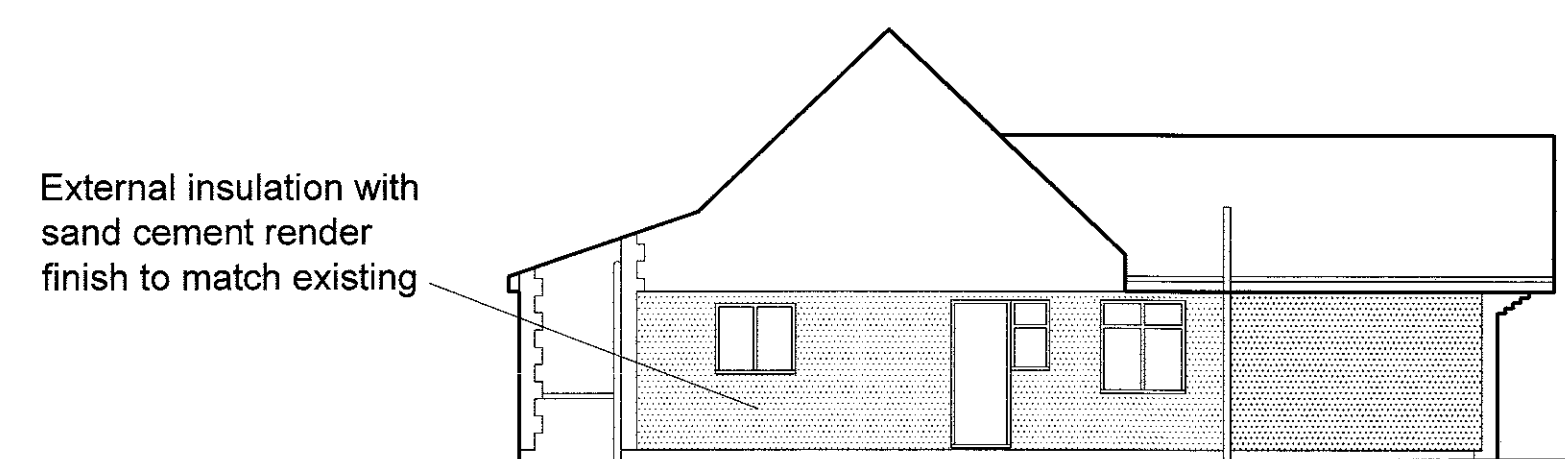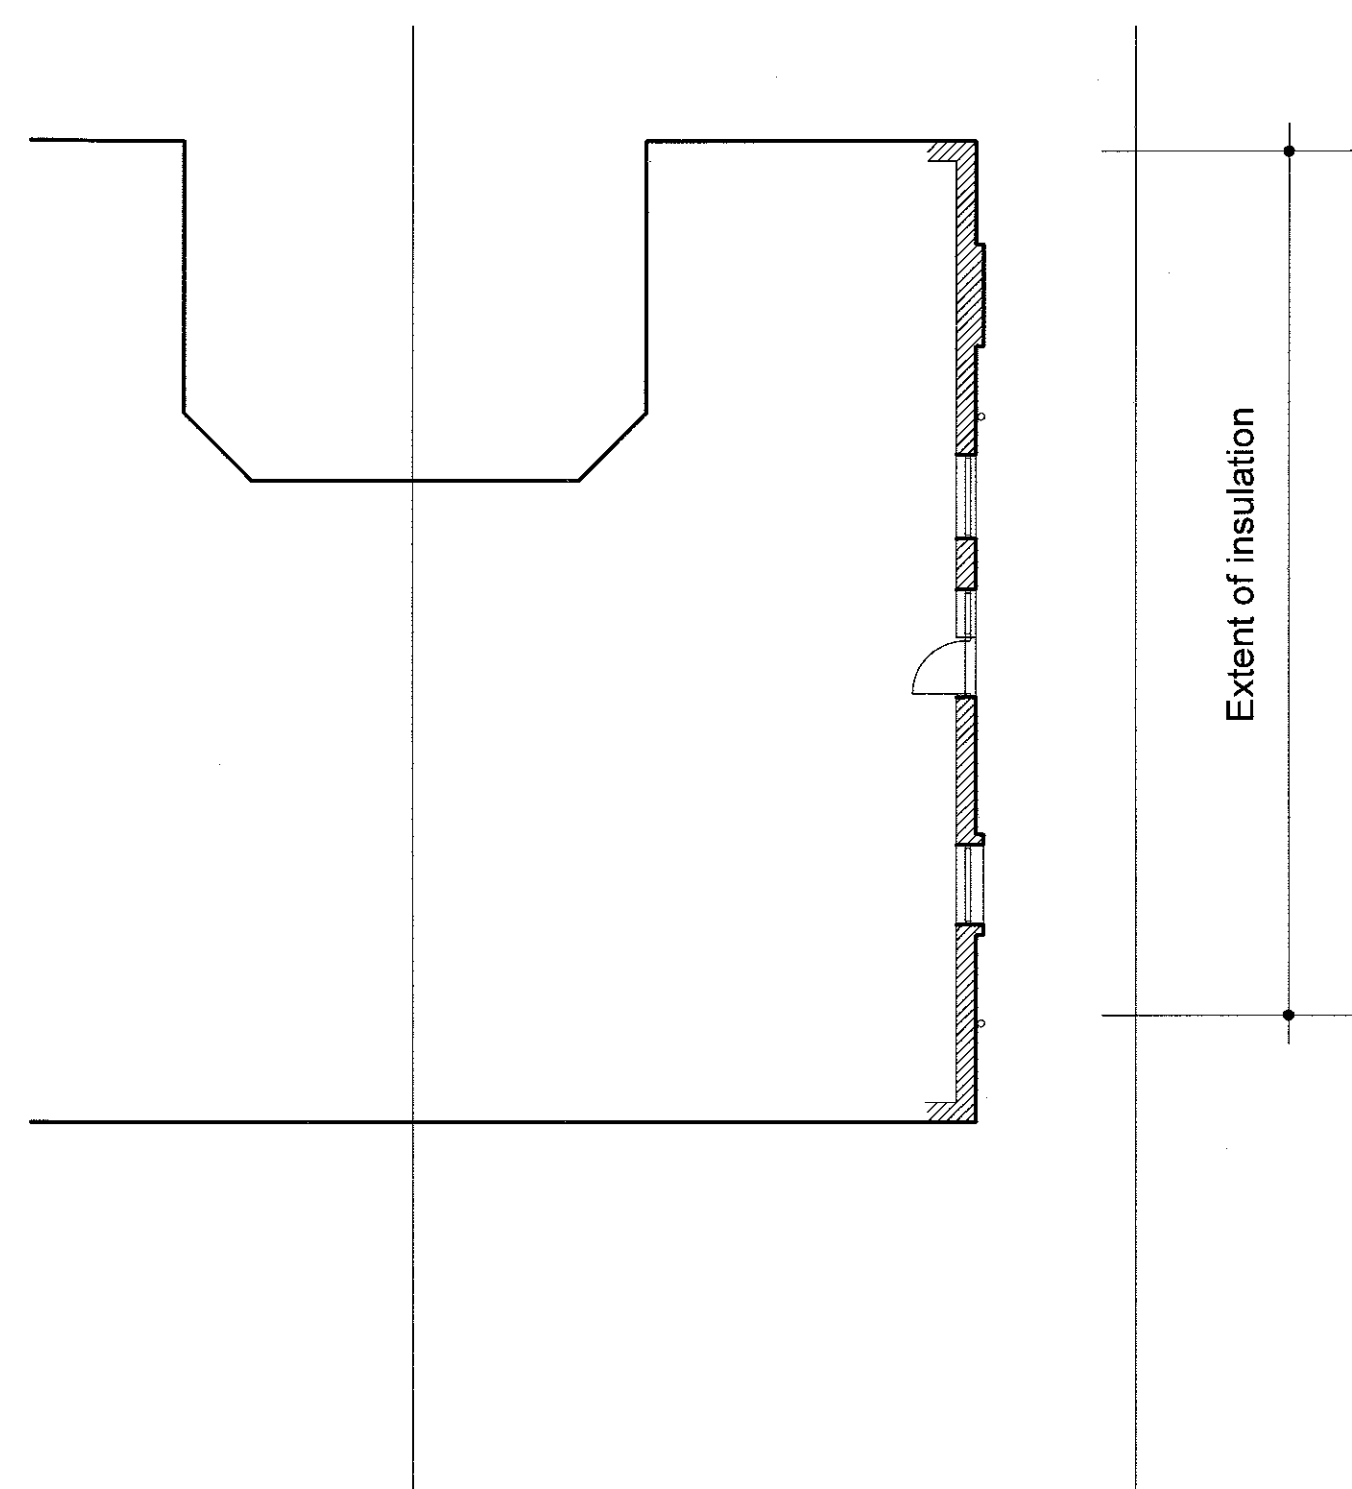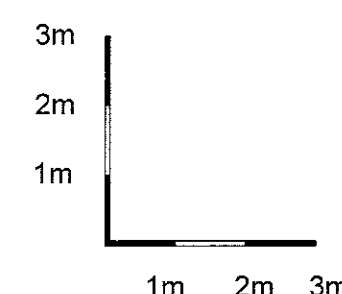

Proposed Side Elevation

Extent of External Insulation

# Planning Application Issue

H.B.C. PLANNING UNIT  
- 1 JUN 2021  
RECEIVED

REV	DESCRIPTION	DRAWN	DATE
-----	-------------	-------	------

CLIENT  
**Mr & Mrs O' Sullivan**  
32 Oakroyd Avenue  
Potters Bar  
Herts., EN6 2EL

BUILDING SURVEYOR  
**A Connell**  
BUILDING SURVEYOR  
72 Elmroyd Avenue, Potters Bar, Herts., EN6 2EF  
Tel: 01707 658528  
Email: aconnell@btinternet.com

GENERAL PROJECT TITLE  
**Proposed External Insulation to Side Elevation**

DRAWING TITLE  
**Existing and Proposed Side Elevation and Overall Plans**

DWG No:	SCALE	1:100	P - PRELIMINARY DGS
SF / 1	DATE	May 21	T - TENDER DGS
	DRAWN BY	AC	C - CONTRACT DGS
	CHECKED BY		R - RECORD DGS

REVISIONS