

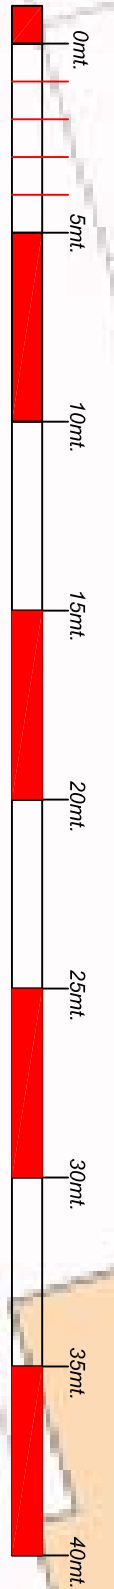


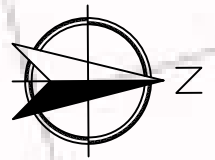

THIS IS A PLANNING DRAWING ONLY AND SHOULD NOT BE USED IN CONNECTION FOR CONSTRUCTION (The Architect does not accept any liabilities arising in respect of any such action)

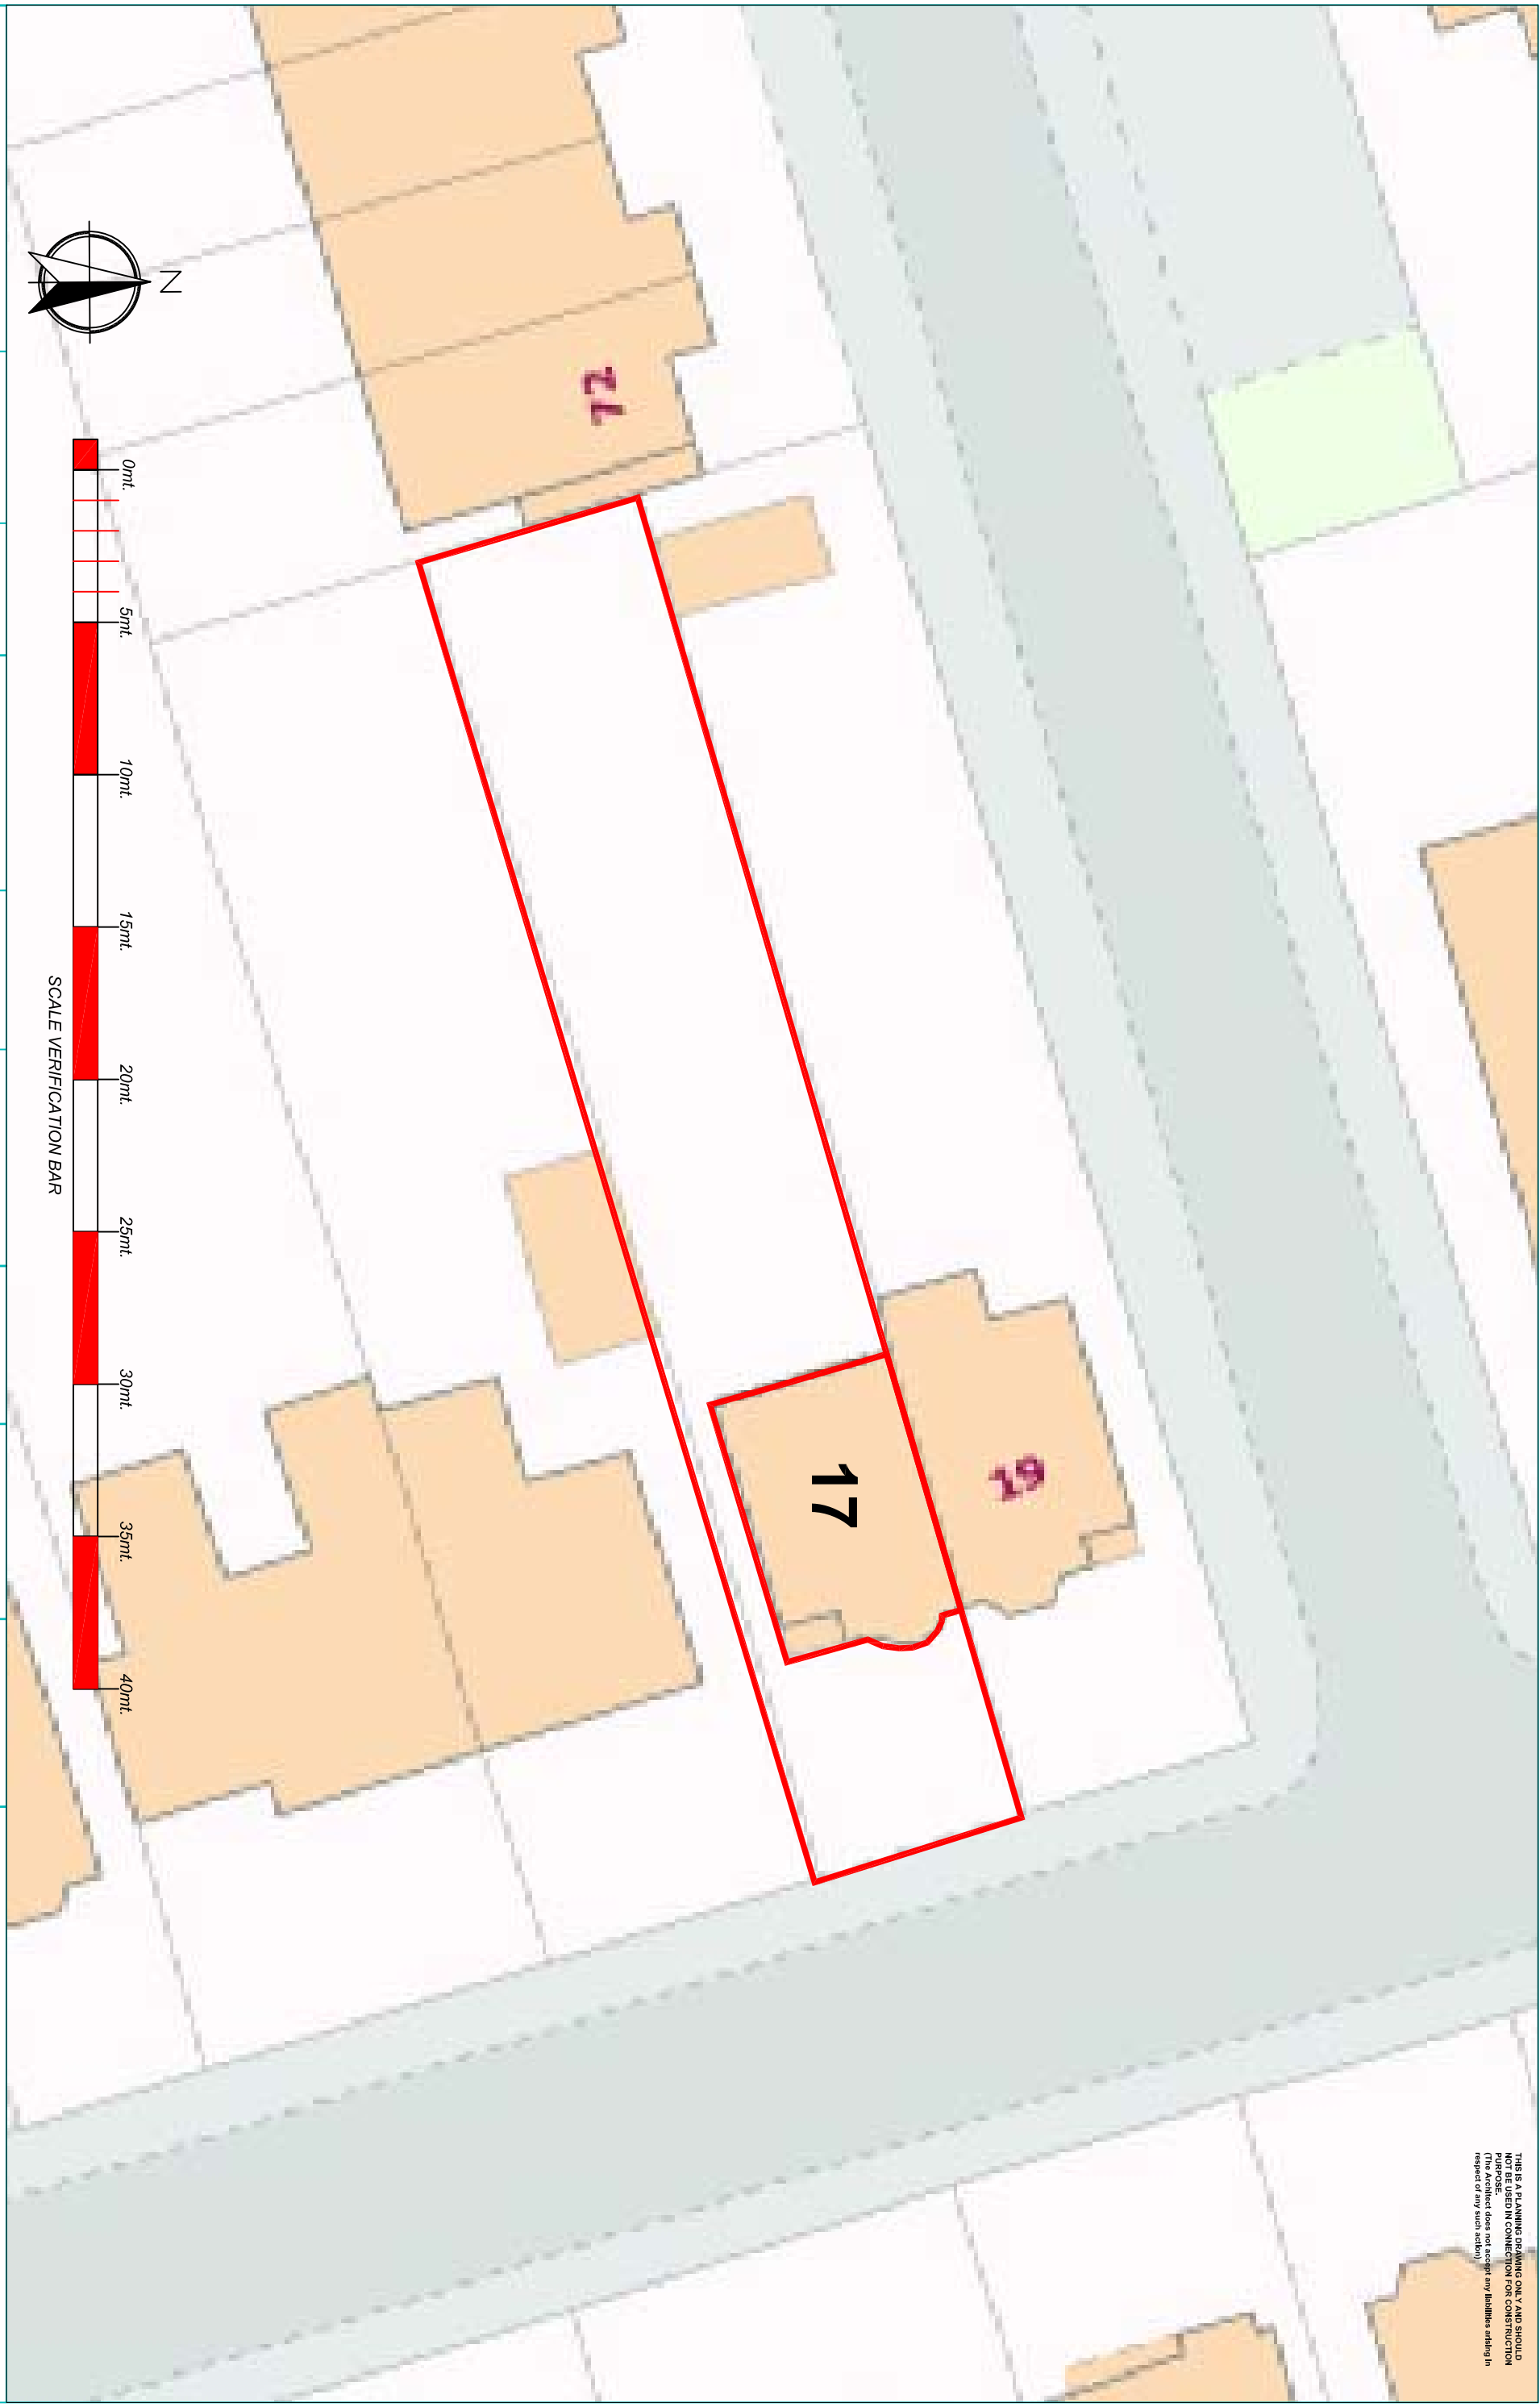

PROJECT DESCRIPTION:	PROJECT TITLE:	PROJECT NUMBER:	PROJECT CLIENT:	PROJECT LOCATION:	PROJECT DETAILS:	PROJECT COMMENT:	PROJECT LOCATION AREA:
REAR GROUND FLOOR EXTENSION AND INTERNAL REFURBISHMENT	BLOCK PLAN	Dwg.no. 1465-PL-004 REVISION: A - 7 June		17 TEMPLE ROAD, EPSOM KT17	TOTAL SITE AREA: N/A EXISTING HOUSE FLOOR AREA: 46.8sqm DATE: 7 June 2021	EPSOM AND EWELL BOROUGH COUNCIL	
		SCALE 1:200 @ A3			DRAWN BY: G. CIPOLLA BA (Hons) Arch. Dip. RIBA		
							
							
GIANFRANCO CIPOLLA ARCHITECTS LLP 23A Foxley Lane Putney, Surrey, CR8 3EH Tel: 020 8763 1077 Fax: 020 8405 9965 info@gianfranco-architects.co.uk							