


THIS IS A PLANNING DRAWING ONLY AND SHOULD NOT BE USED IN CONNECTION WITH CONSTRUCTION. The Architect does not accept any liabilities arising in respect of any such action.

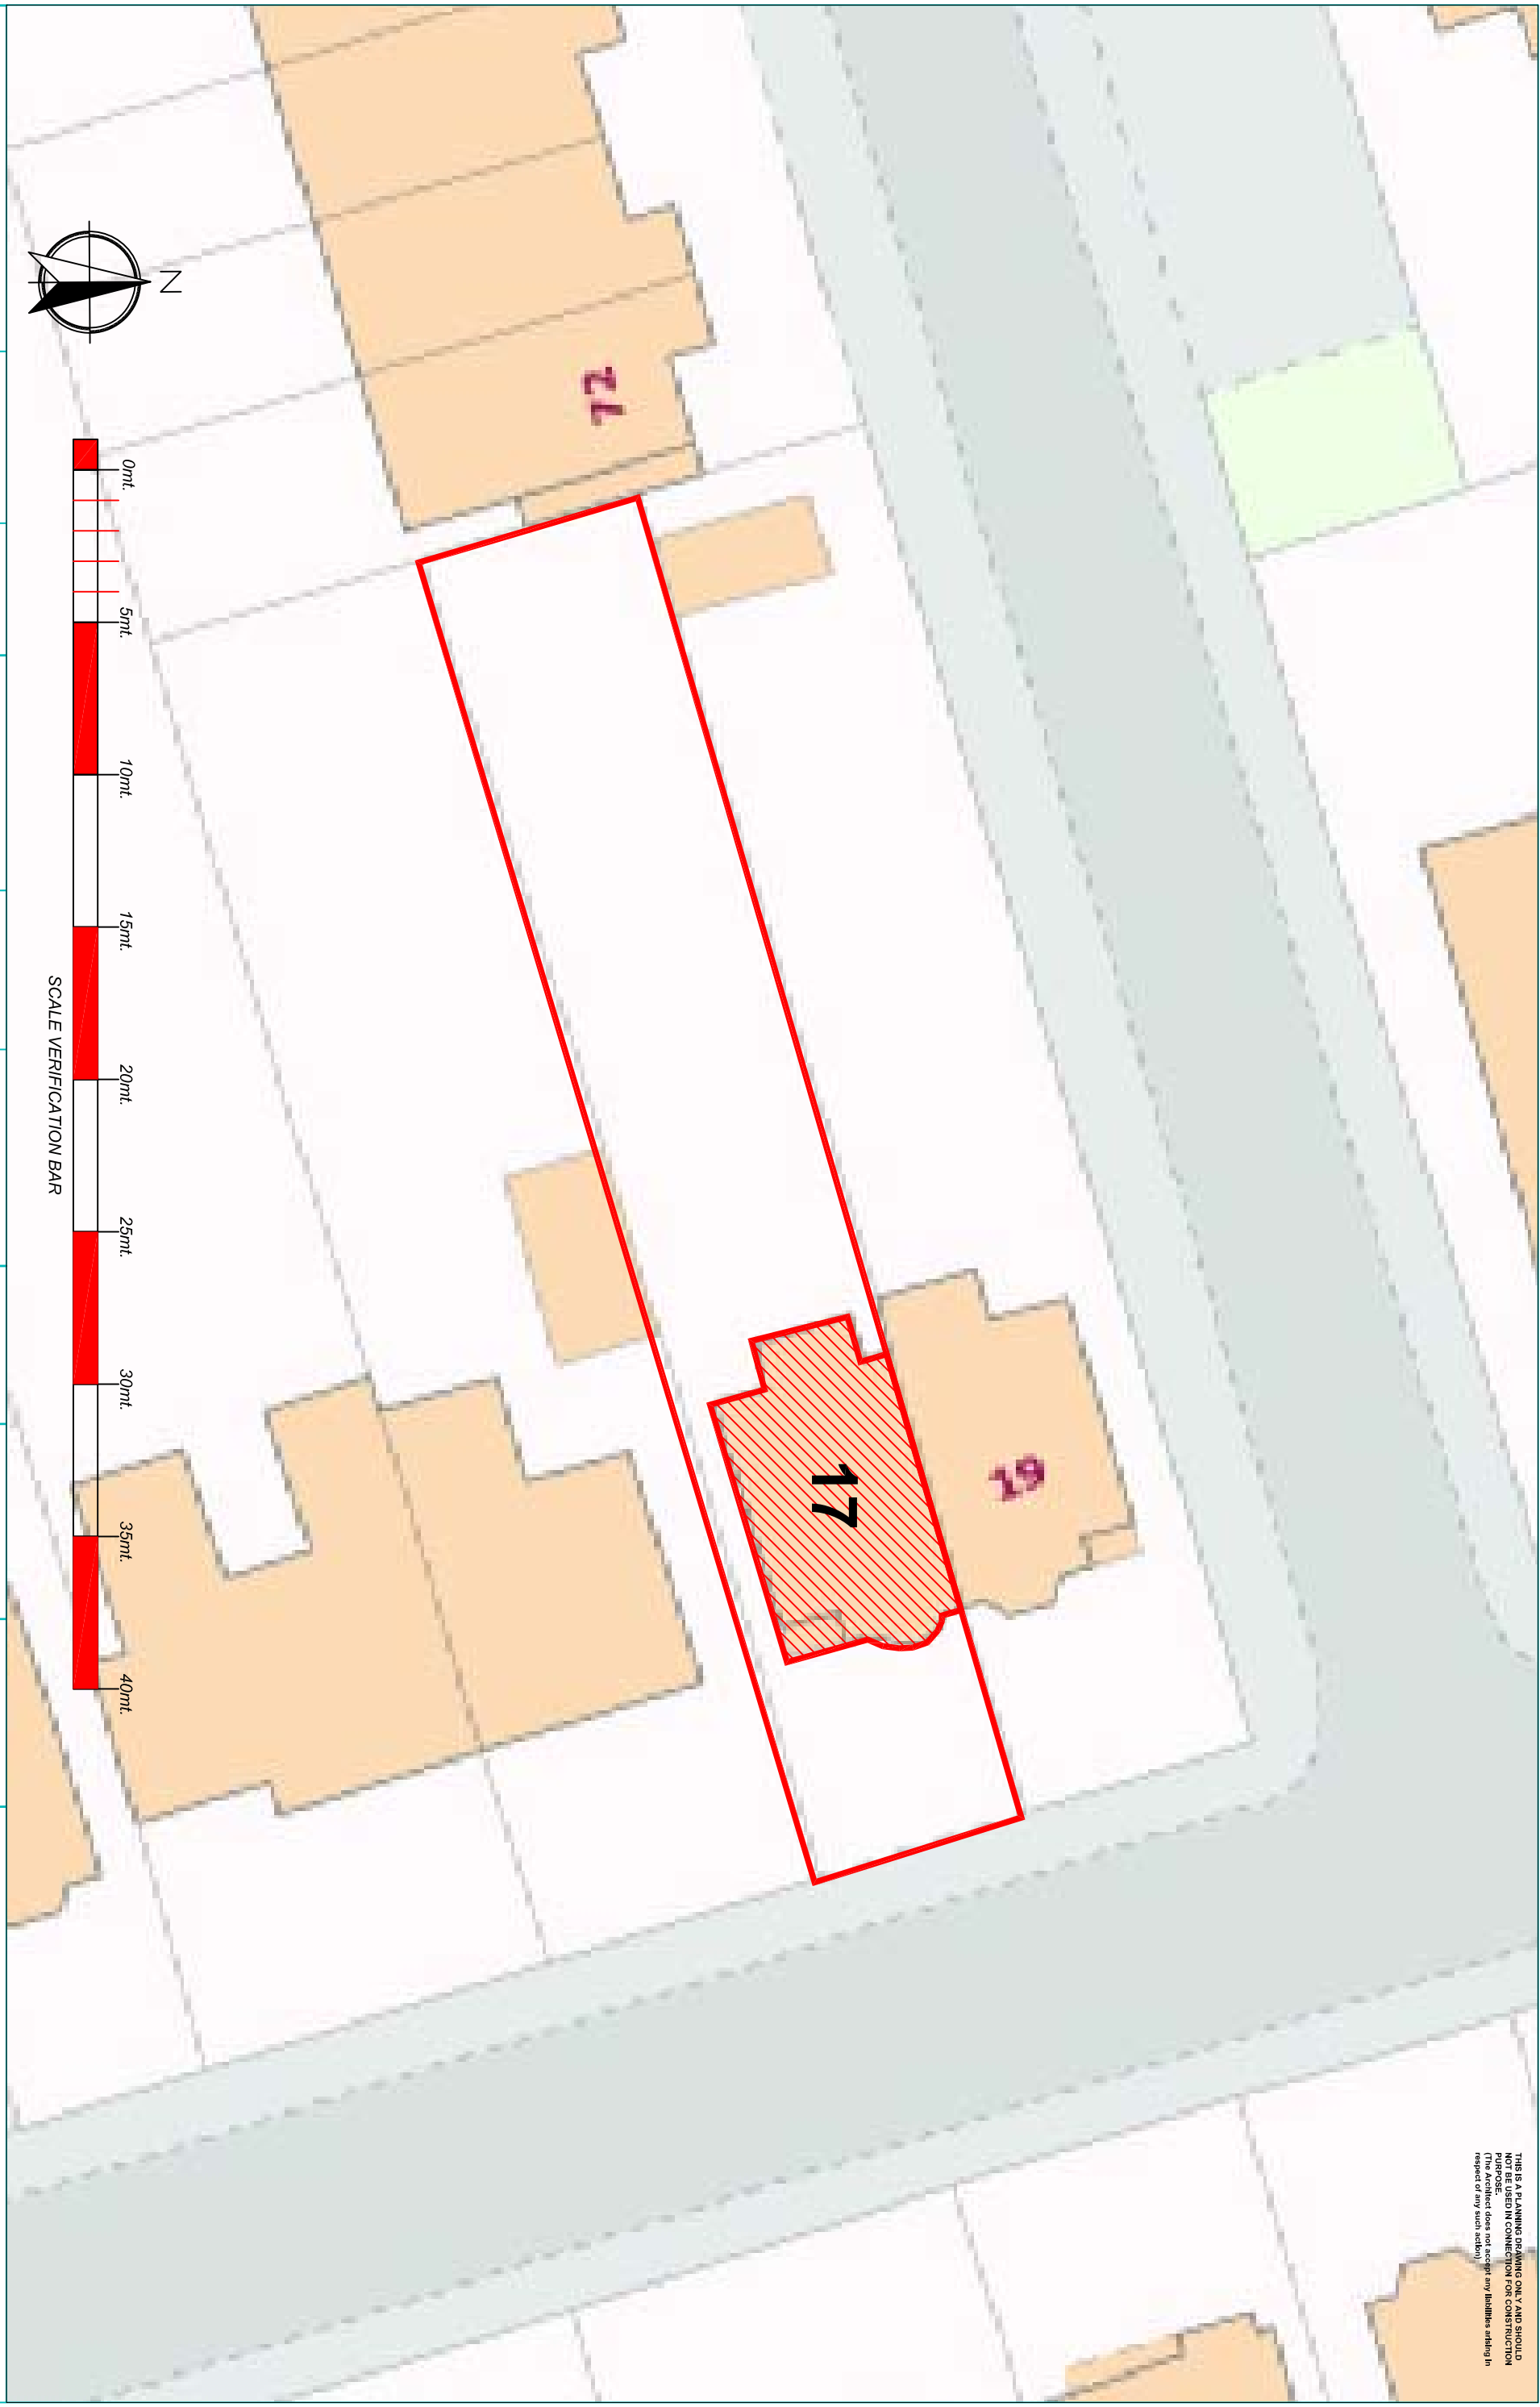

PROJECT DESCRIPTION: REAR GROUND FLOOR EXTENSION AND INTERNAL REFURBISHMENT	PROJECT TITLE: BLOCK PLAN	PROJECT NUMBER: Dwg.no. 1465-PL-04	PROJECT CLIENT:	PROJECT LOCATION: 17 TEMPLE ROAD, EPSOM KT17	PROJECT DETAILS: TOTAL SITE AREA: N/A EXISTING HOUSE FLOOR AREA: 46.8sqm	PROJECT COMMENT: EPSOM AND EWELL BOROUGH COUNCIL	PROJECT LOCATION AREA:	RIBA Chartered Practice	GIANFRANCO CIPOLLA ARCHITECTS LLP 23A Foxley Lane Putney, Surrey, CR8 3EH Tel: 020 8763 1077 Fax: 020 8405 9965 Info@gianfranco-architects.co.uk
		REVISION:			DATE: 3 DEC. 2020		DRAWN BY: G. CIPOLLA BA (Hons) Arch. Dip. RIBA		
		SCALE 1:200 @ A3							