



ORDNANCE SURVEY OS SITEMAP

OS Map information shown dotted
where different to actual location

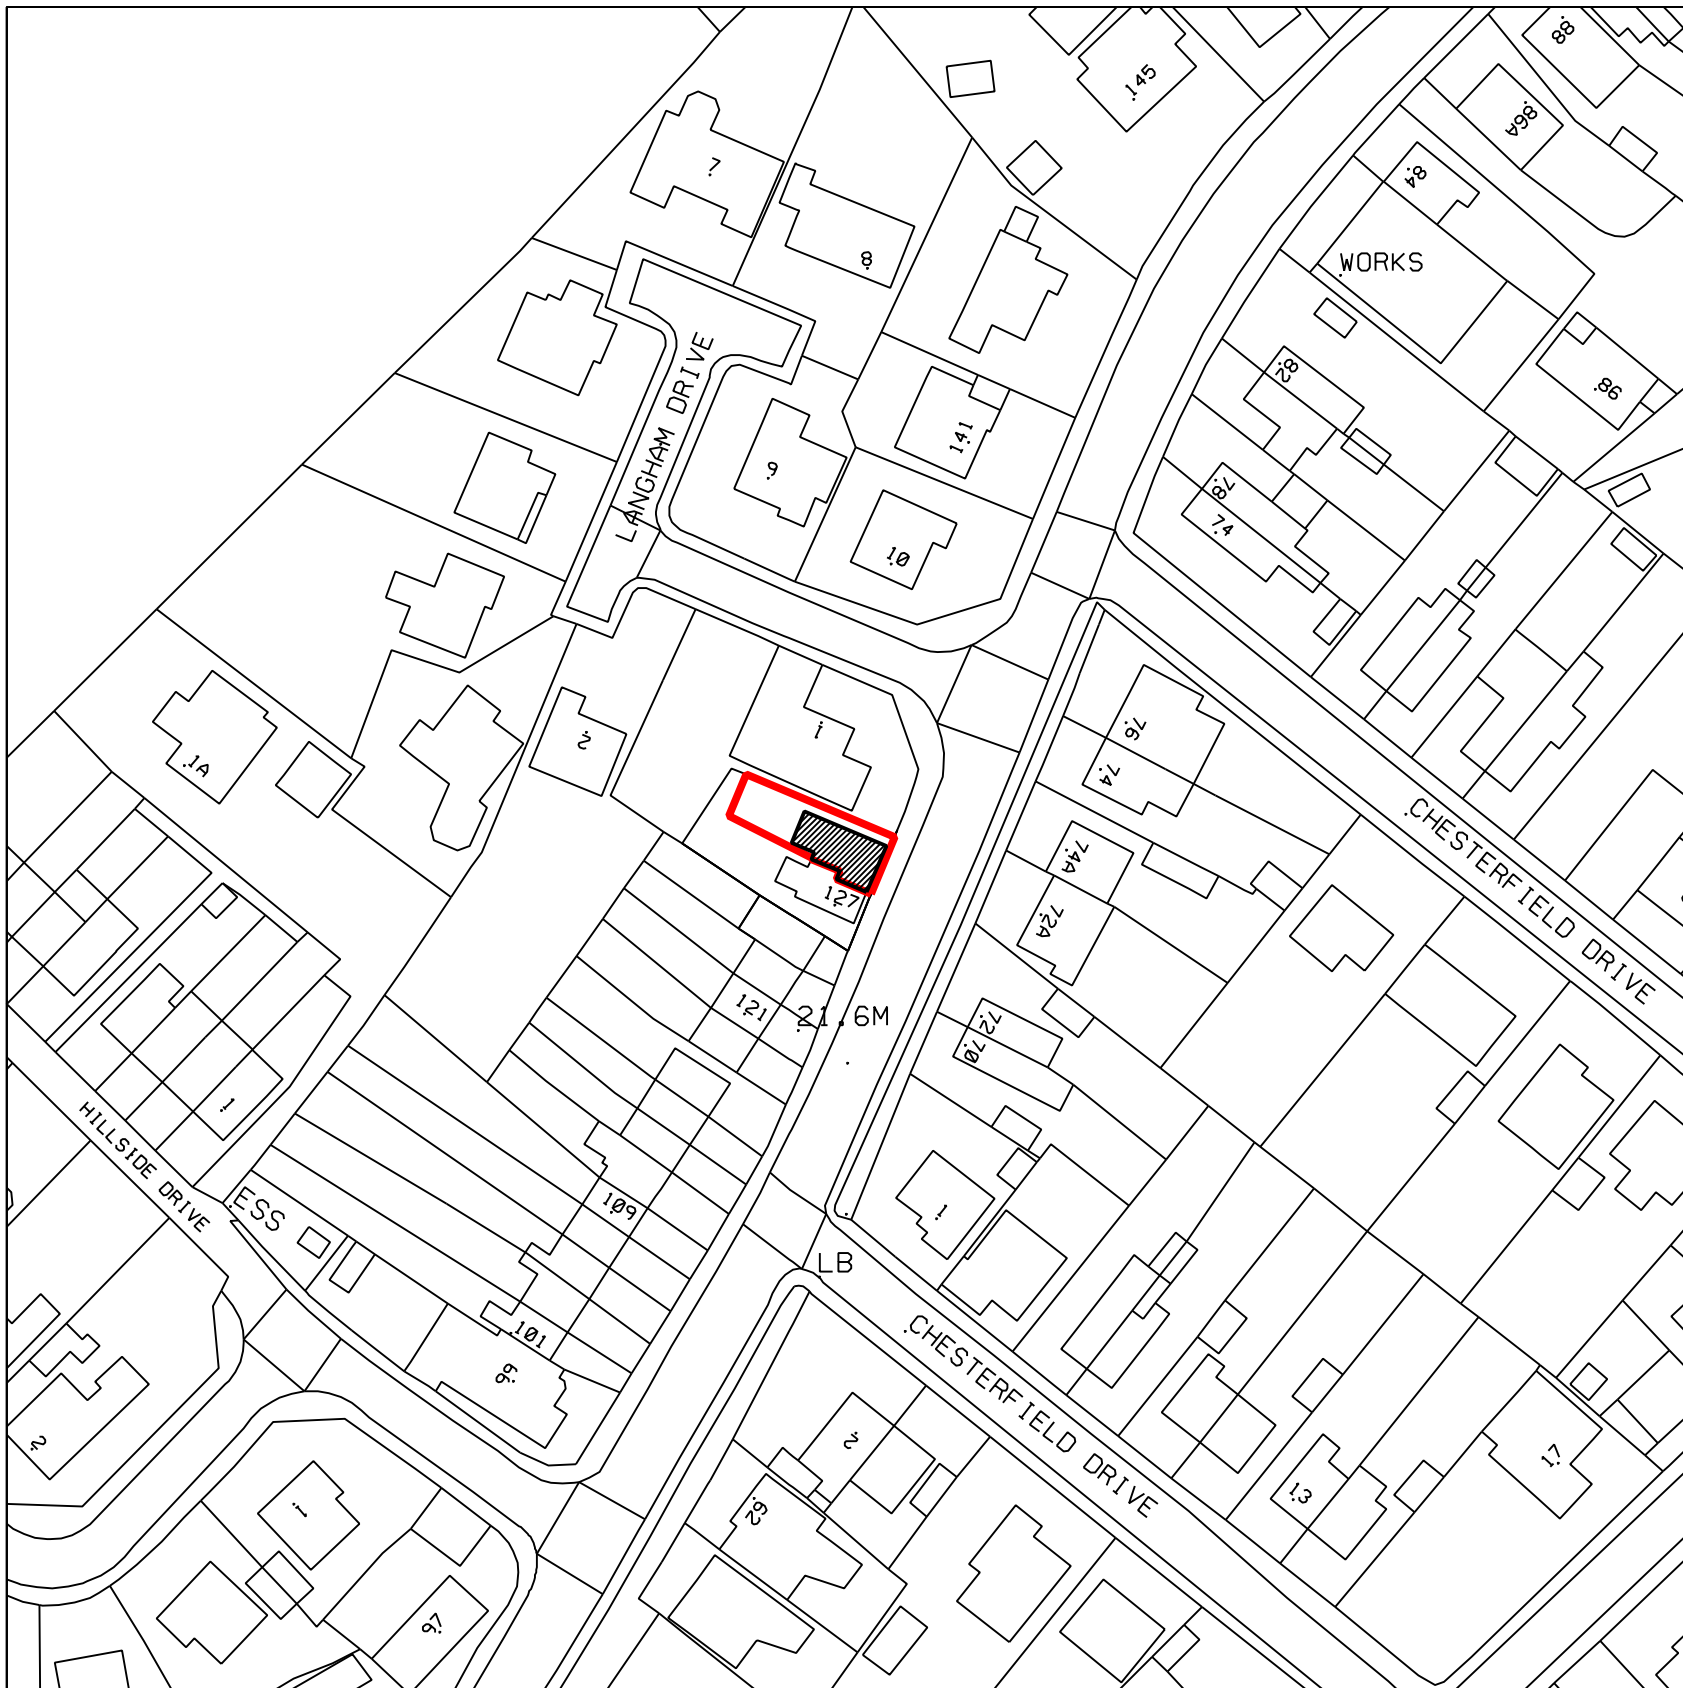

**129 Main Street
Burton Joyce
Nottingham
NG14 5EG**

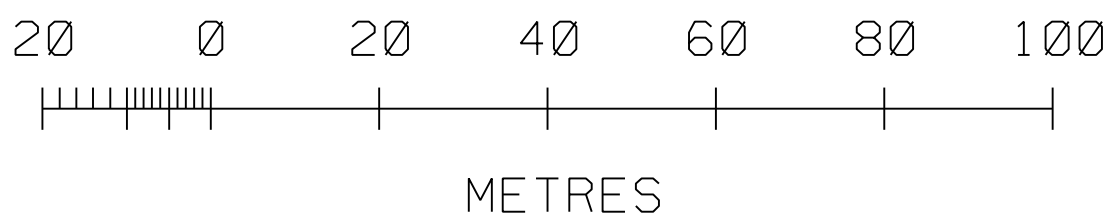

CROWN COPYRIGHT 2011
REPRODUCTION IN WHOLE OR IN PART IS PROHIBITED
WITHOUT THE PRIOR PERMISSION OF ORDNANCE SURVEY.

*CROWN COPYRIGHT. ALL RIGHTS RESERVED. LICENCE NO. 100025568