


New signage A-C - refer to specialist drawings

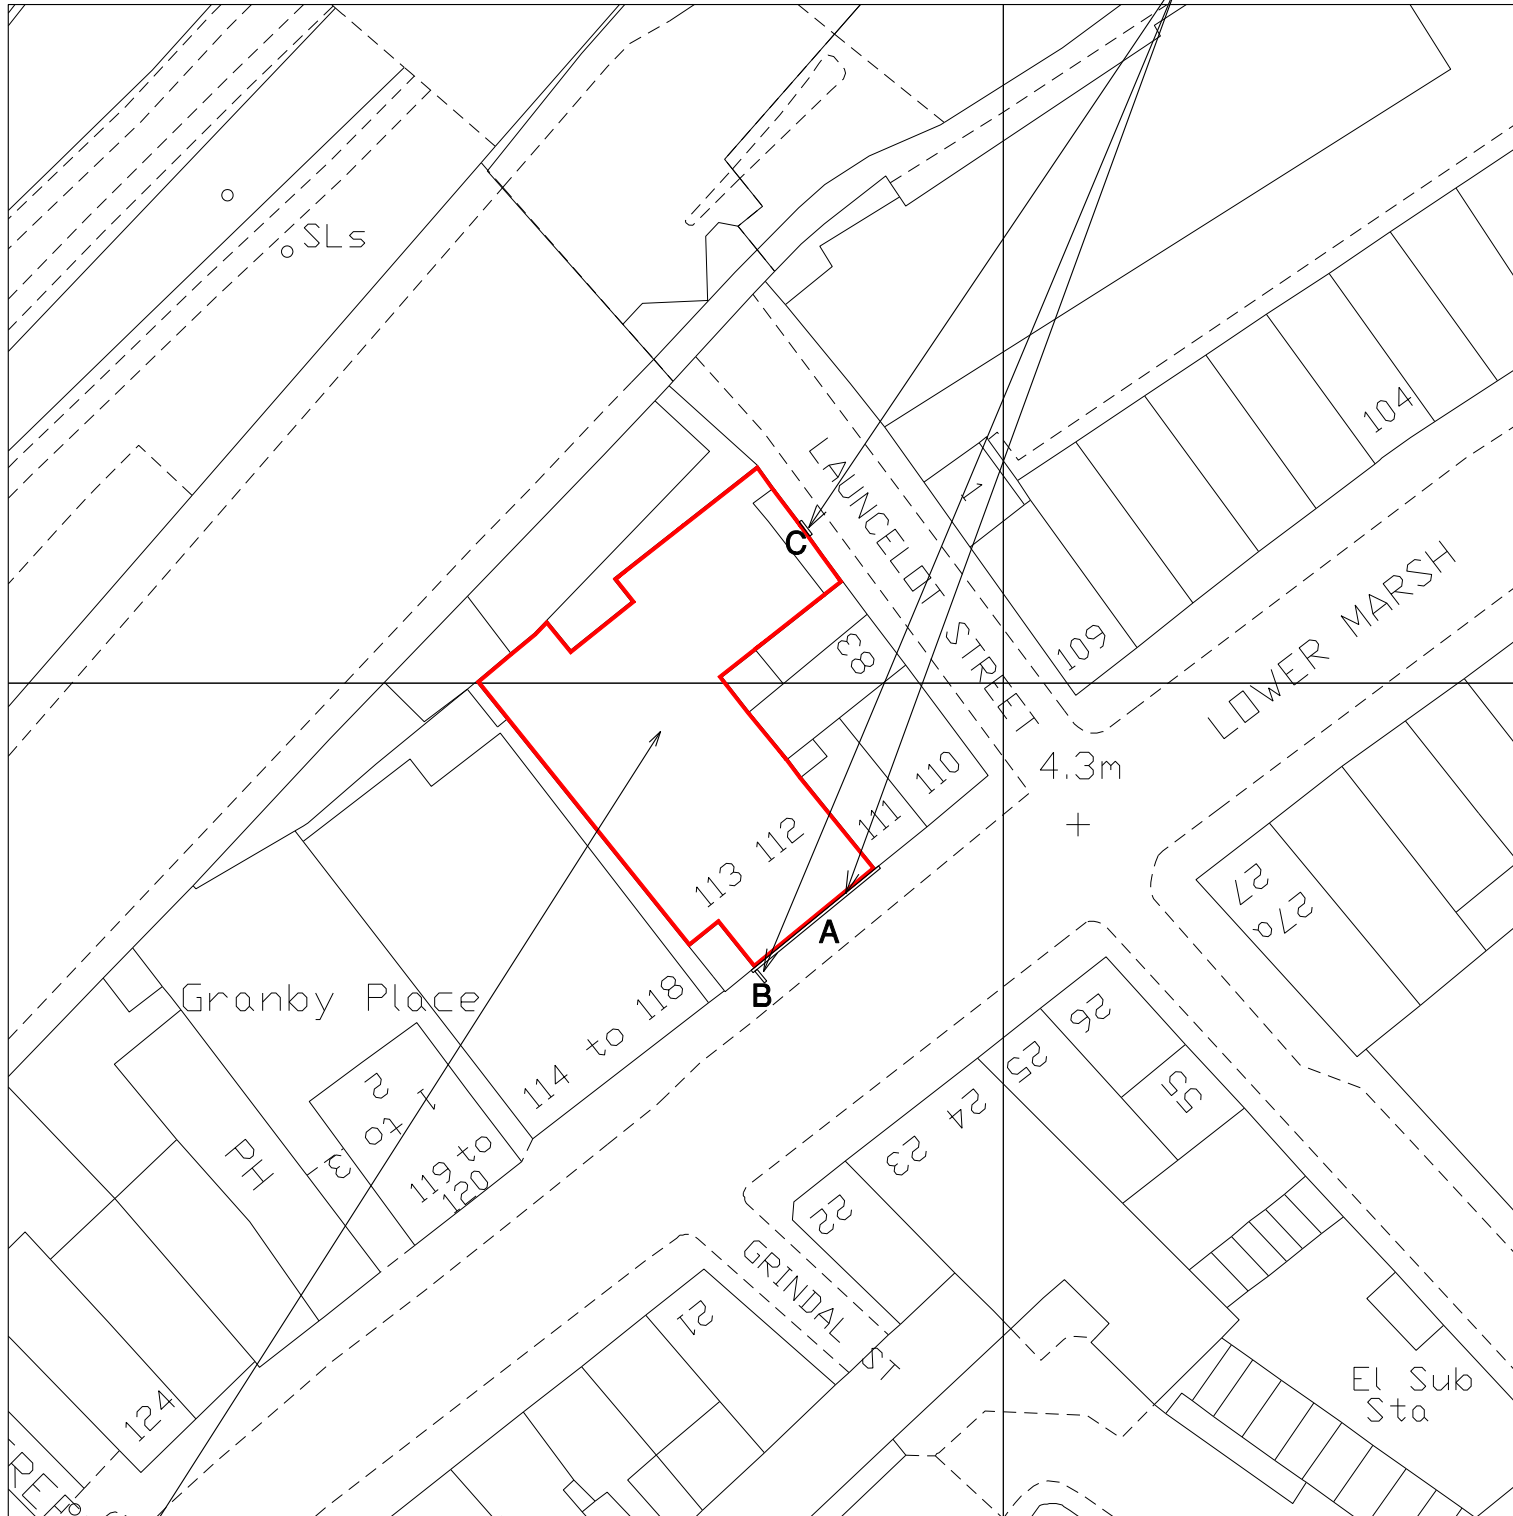

Site


BLOCK PLAN  
SCALE 1:500




SCALE BAR 1:500

Ordnance Survey, Crown Copyright @ 2021,  
All Rights Reserved License No. 100035607


Site

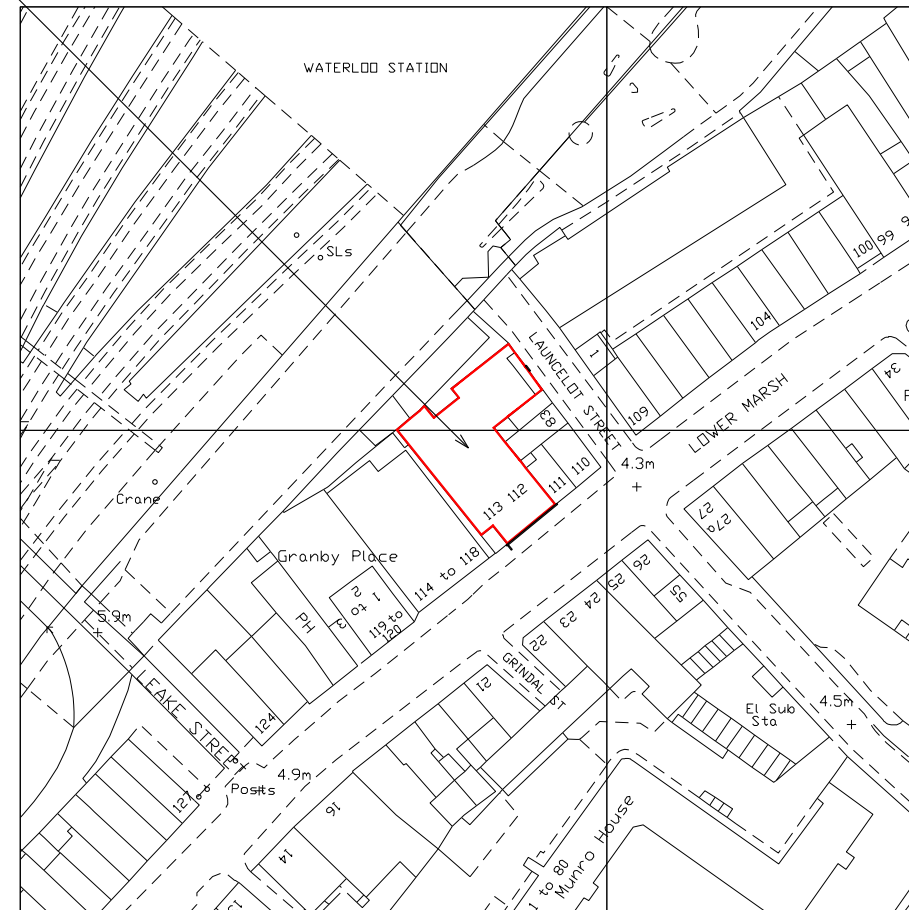

SITE LOCATION PLAN  
SCALE 1:1250

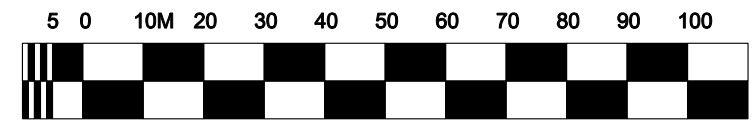

SCALE BAR 1:1250

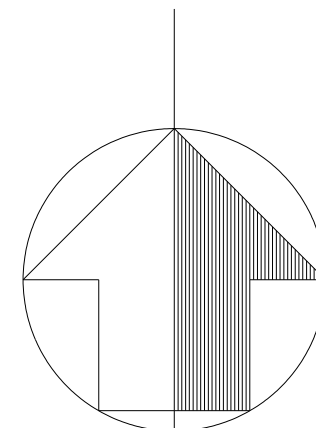

NORTH

Second Avenue  
Deeside Industrial Park  
Deeside  
Flintshire  
CH5 2NW

Tel: (0)1244 830100  
Fax: (0)1244 814531

DWG NO.	SHEET NO.	REV.
ICE181-03-LOWER MARSH-SP01		
PROJECT	STORE NO.	
LOWER MARSH		
ADDRESS		
112/113 LOWER MARSH, LONDON. SE1 7AE		
TITLE		
BLOCK & SITE LOCATION PLAN - SIGNAGE		
DATE 24.05.21	SCALE 1:500/1250 @ A3	
DRAWN RRDS	CHECKED	

