



* reinstate window previously removed

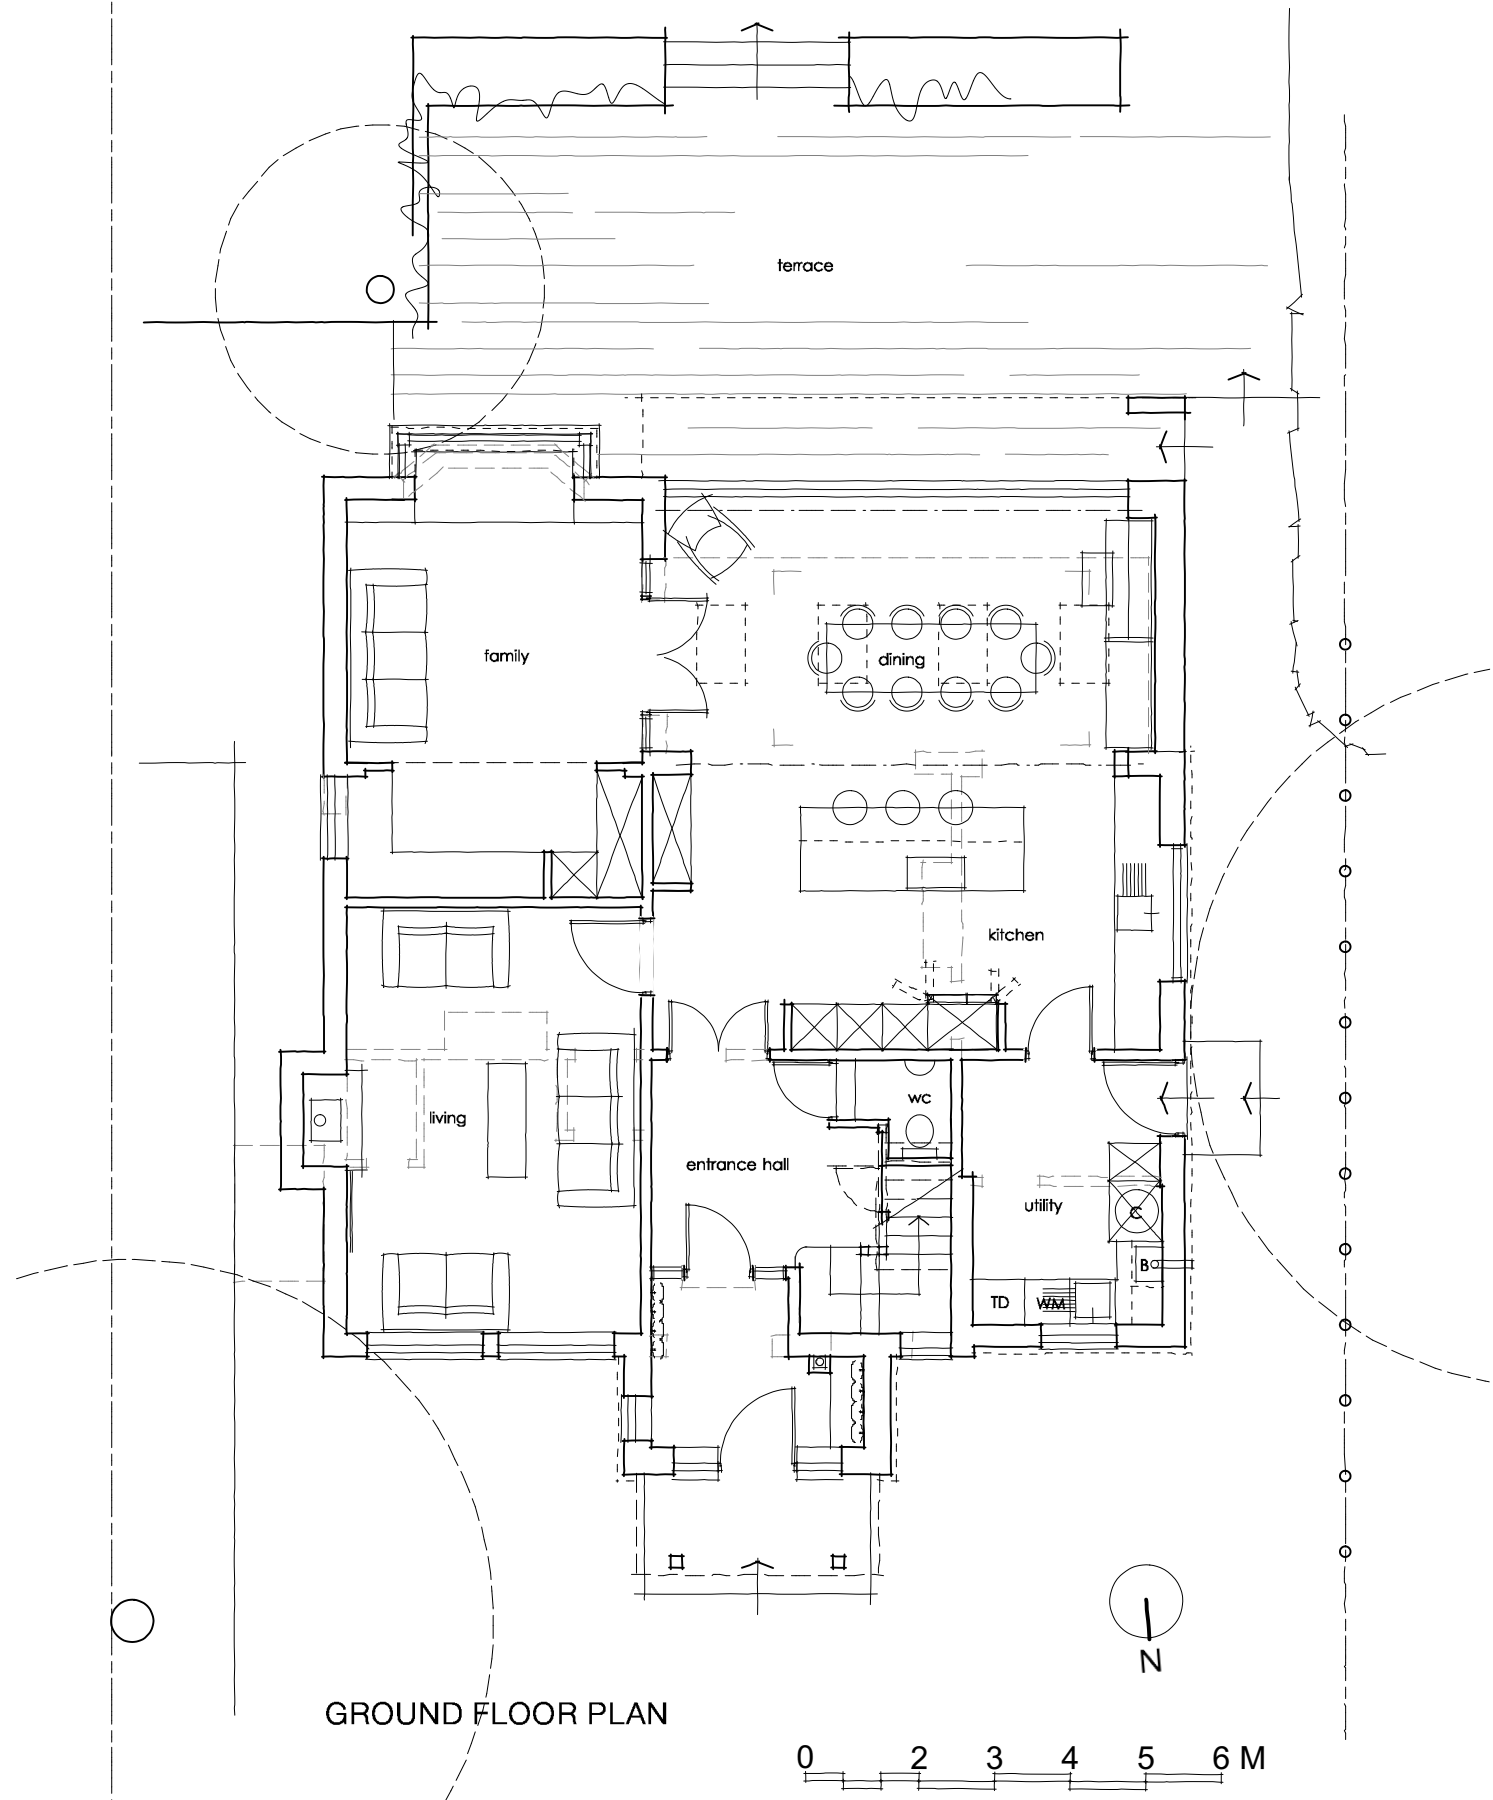

GROUND FLOOR PLAN

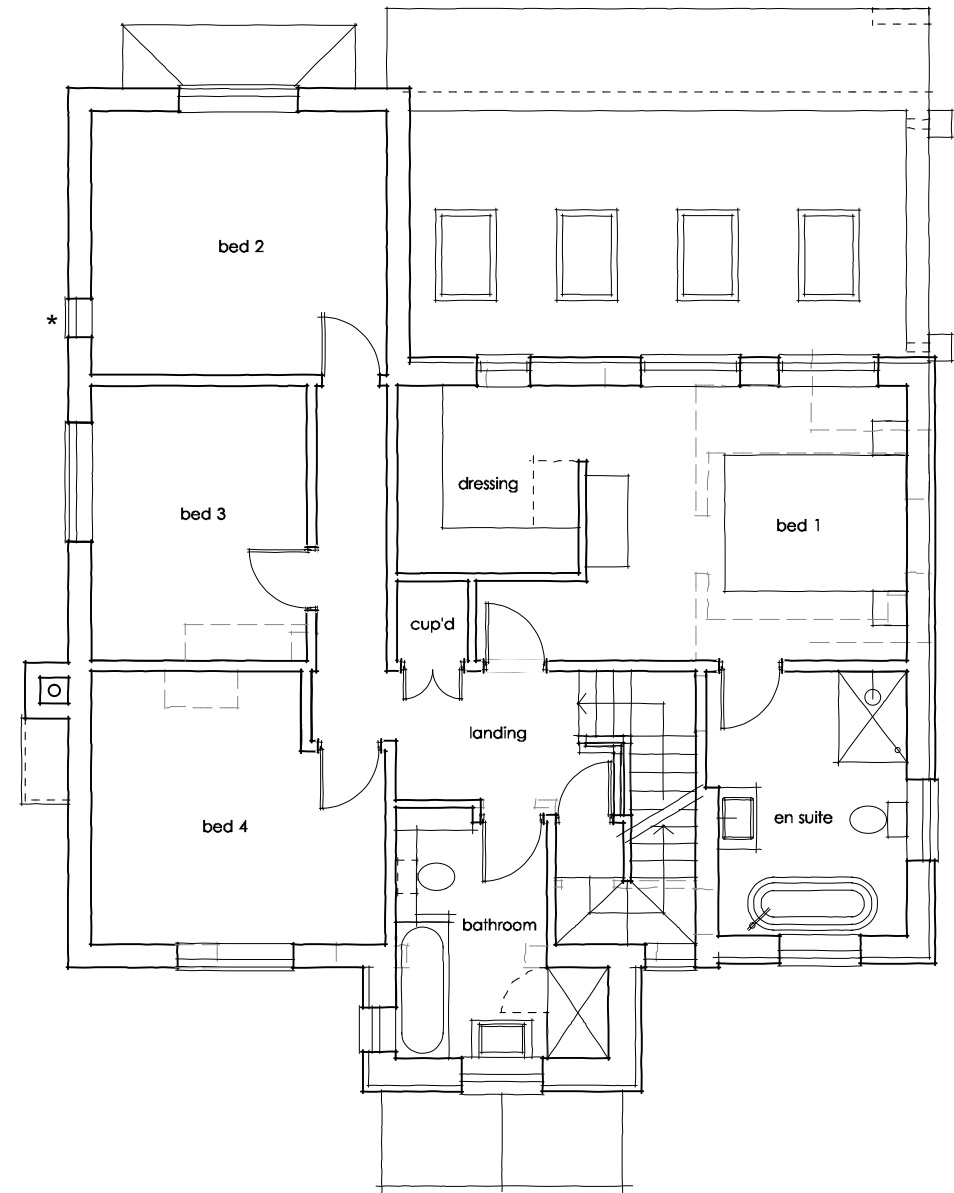

FIRST FLOOR PLAN