

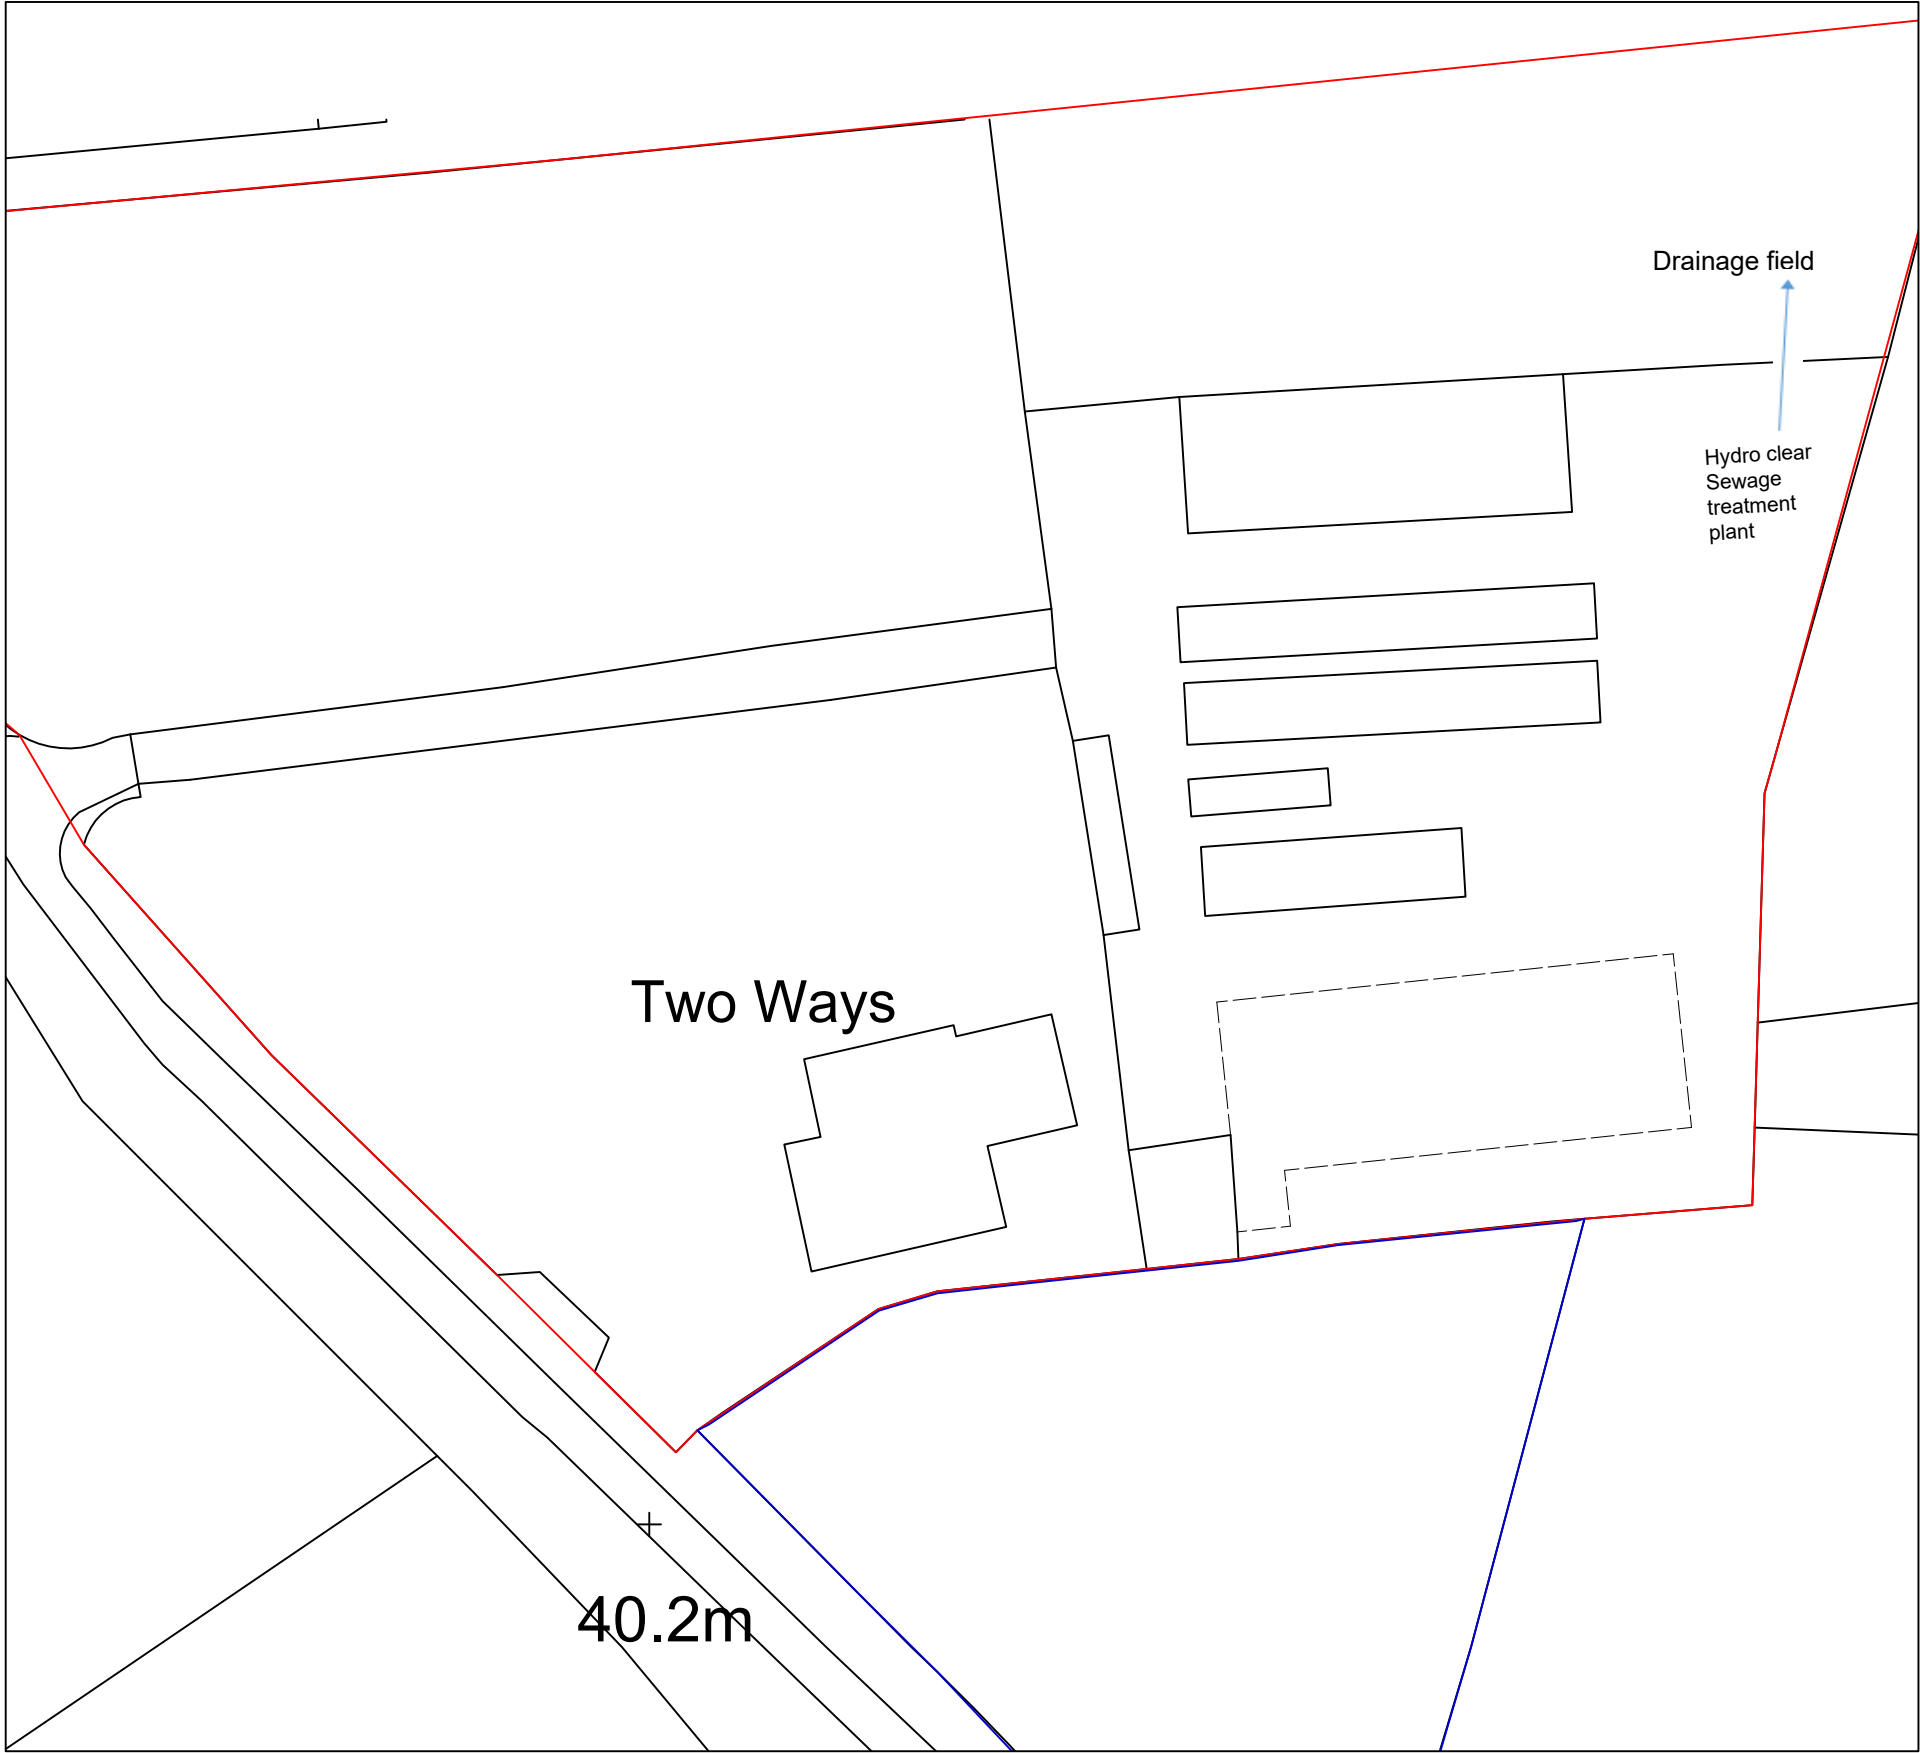



1 Location Plan
Scale 1:1250 @ A3

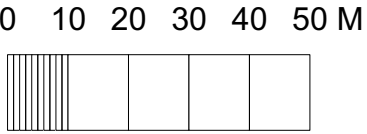

2 Block Plan
1:500 @ A3

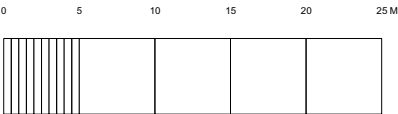

Ordnance survey data reproduced under licence (No. 100054135)

TITLE Location & Block Plans	DRAWING No. 2524-05	DRAWN	ISSUE	DATE	CLIENT Mr Voke	PROJECT ADDRESS Two Ways,Biddenfield Lane, Shedfield SO32 2HP	SCALE As shown at A3	 info@escape-design.co.uk
------------------------------------	------------------------	-------	-------	------	-------------------	---	-------------------------	---