





Key:

 Application boundary (209.62 sqm)

 Proposed Gross External Area
= 8.40 sqm

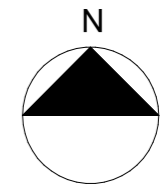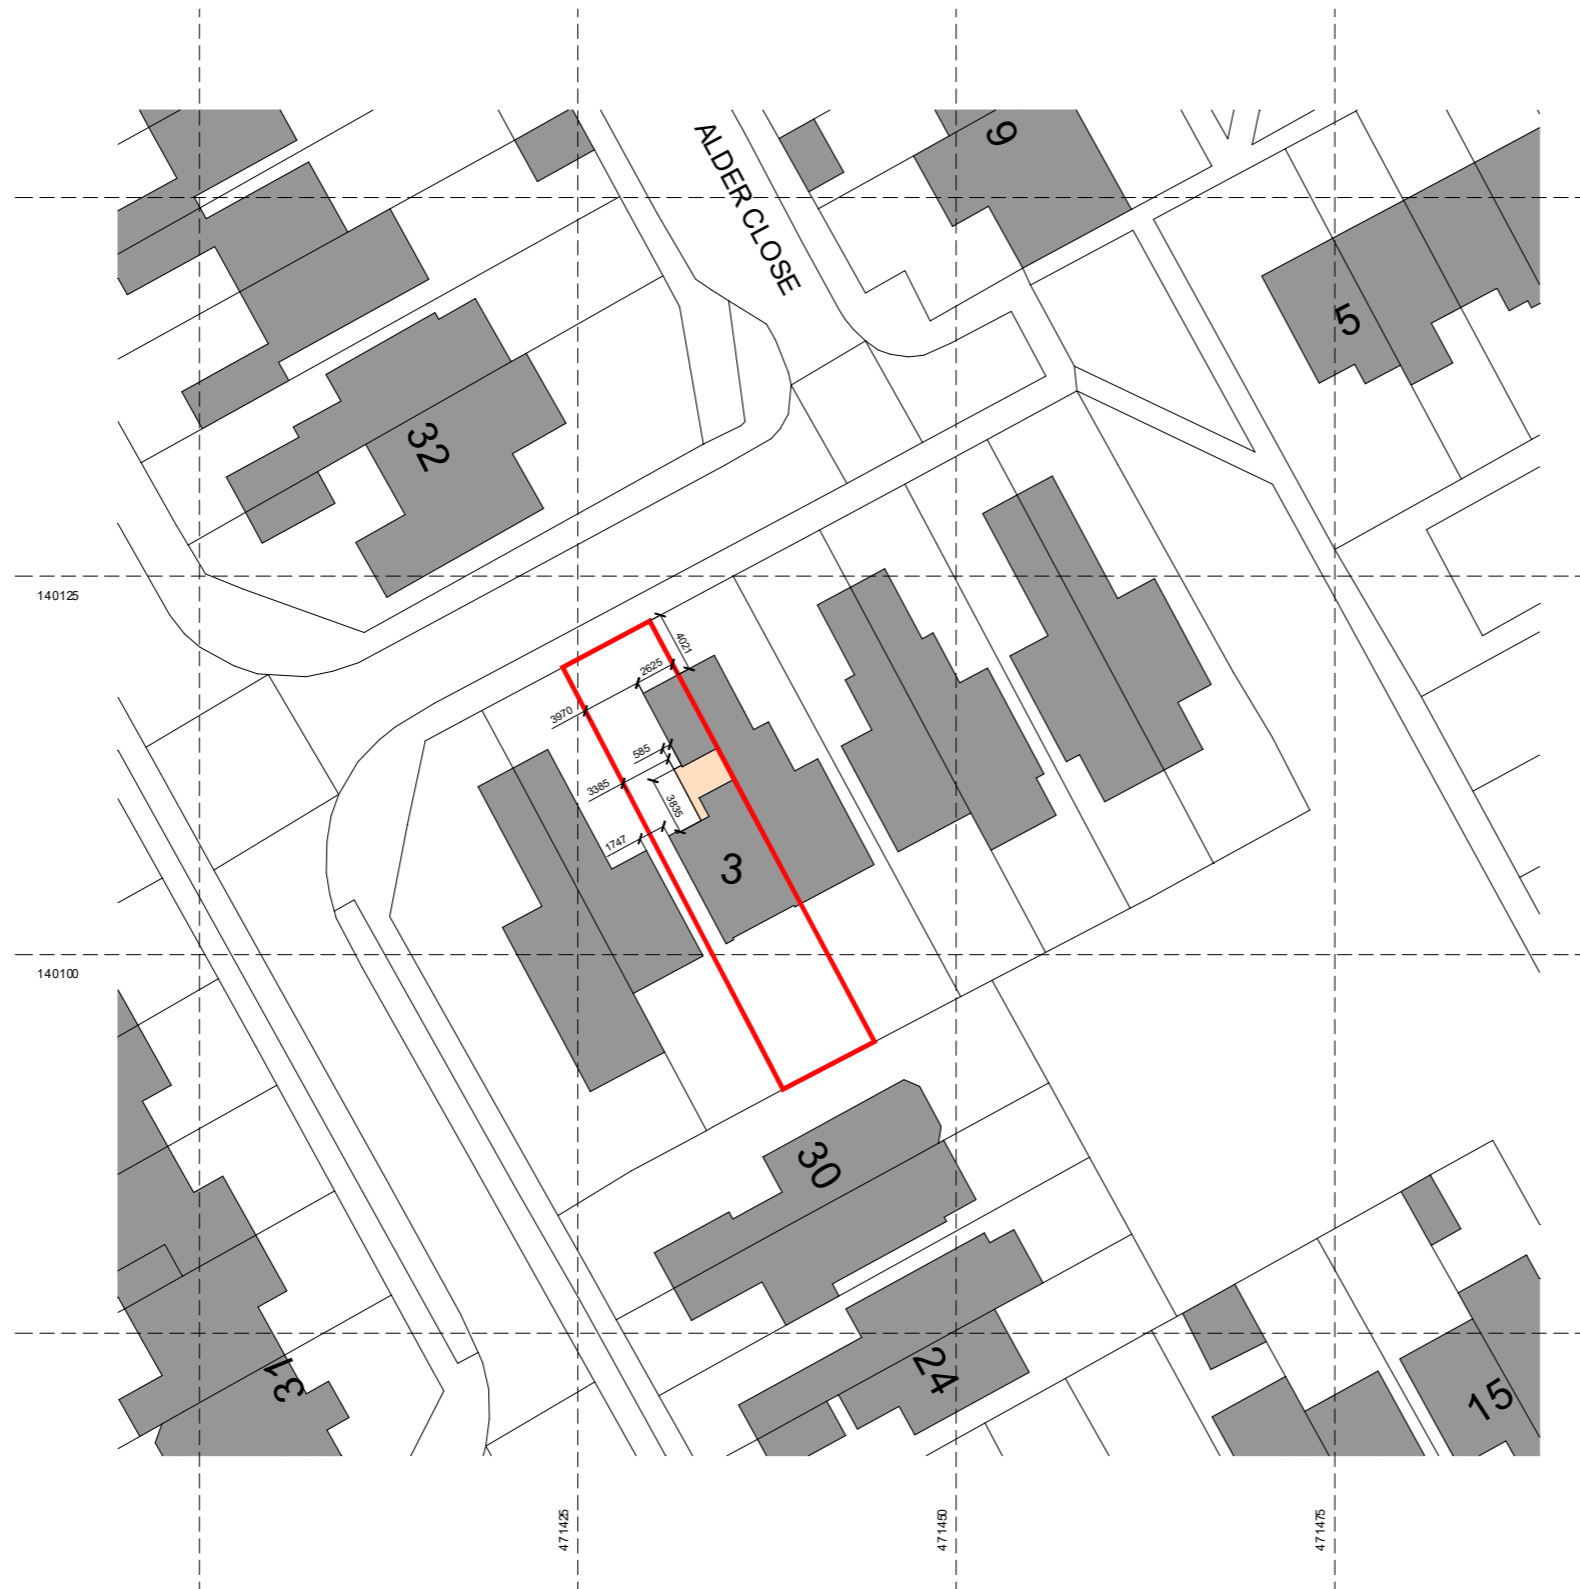

Scale 1:500

Rev description date by ch

Project

3 Alder Close
Alton, GU34 2AQ

Scale Date Drawn
1:500@A3 30/04/21 MH

Drawing Title

Proposed Site Block Plan

Status

Planning

Drawing No.
21380 - P008

Rev
-



MJH Architects, 4 Rockwood, Alton, Hants, GU342LD
T01420544501www.mjharchitects.co.uk

Notes
This drawing is © copyright of MJH Architects.
This drawing is to be read in conjunction with all consultant's drawings, details and specification.
All dimensions to be checked on site prior to commencement of building work.
Do not scale from this drawing.
Any discrepancies to be reported to the architect prior to implementation.