


NOTES:
 All Dimensions are from structure to structure unless indicated otherwise.
 Elements of structure and services are indicated for coordination purposes. For full structural and services layouts refer to Structural and Environmental Engineers' drawings.
 Do not scale directly from drawing. All dimension to be checked on site prior to construction or fabrication of any elements.
 Any discrepancies between figured dimensions to be reported to architect for clarification prior to commencing work.
 For drawing legend see signature sheet 103_B07_001.
 © Copyright Reserved

REV	DATE	APPR	REVISION NOTES

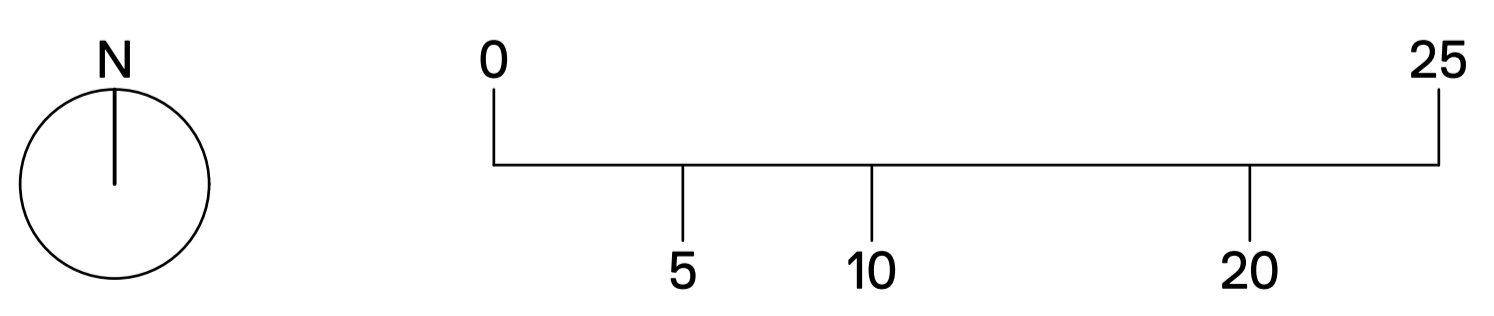

All dimensions accurate to Ordnance Survey information.
 Dimensions may not reflect real world conditions.
 © Crown copyright and database rights 2021
 Ordnance Survey 0100031673

MICHAEL LEE ARCHITECTS LONGWOOD HOUSE CHURT GU10 2NX +44 (0)1428 712359 WWW.MICHAEL-LEE.EU	
JOB NO:	249
PROJECT:	Hill House
DRAWING TITLE: Block Plan	
SCALE:	1:200 @ A1
ORIGIN DATE:	June 2021
STATUS:	PL
DRAWING NO:	249 _PL_ 003
REV	-