


3D Front

The image displays two 3D perspective drawings of a two-story house. The left drawing shows a side-front view, highlighting the gabled roof, multiple windows, and a small front porch. The right drawing shows a front-on view, featuring a central entrance with a small porch, a large garage door, and a stone-textured lower level. Both drawings are rendered in a simple line-art style with no shading or color.

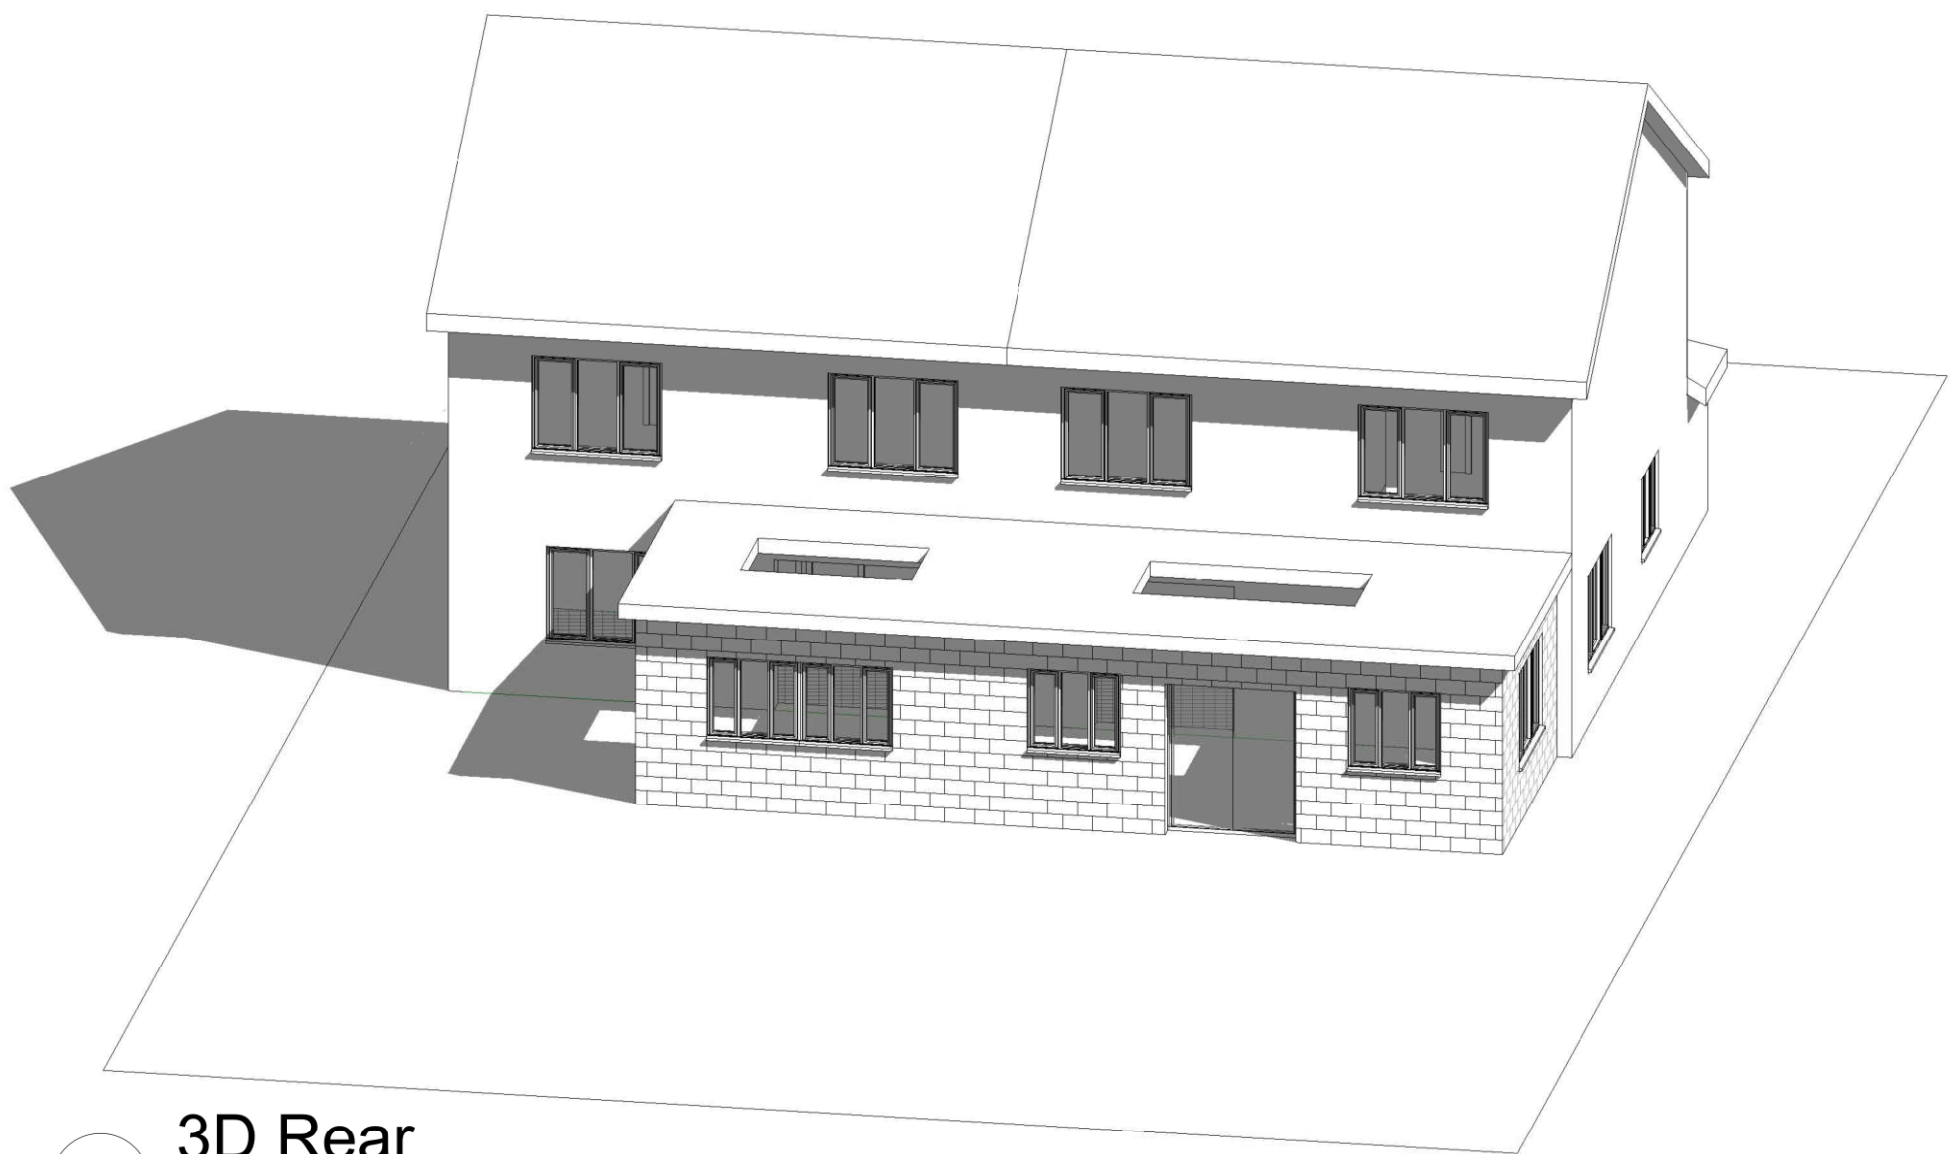

Scale @ A3 unless otherwise stated

1:500		50
1:200		20
1:100		10
1:50		5



PROJECT	CLIENT				
	Date	Issue Date	Scale (@ A3)		
SHEET	3D	Drawn by	SW	DRAWING NUMBER P105	REV
		Checked by	SR		