


FORELANDS SQUARE

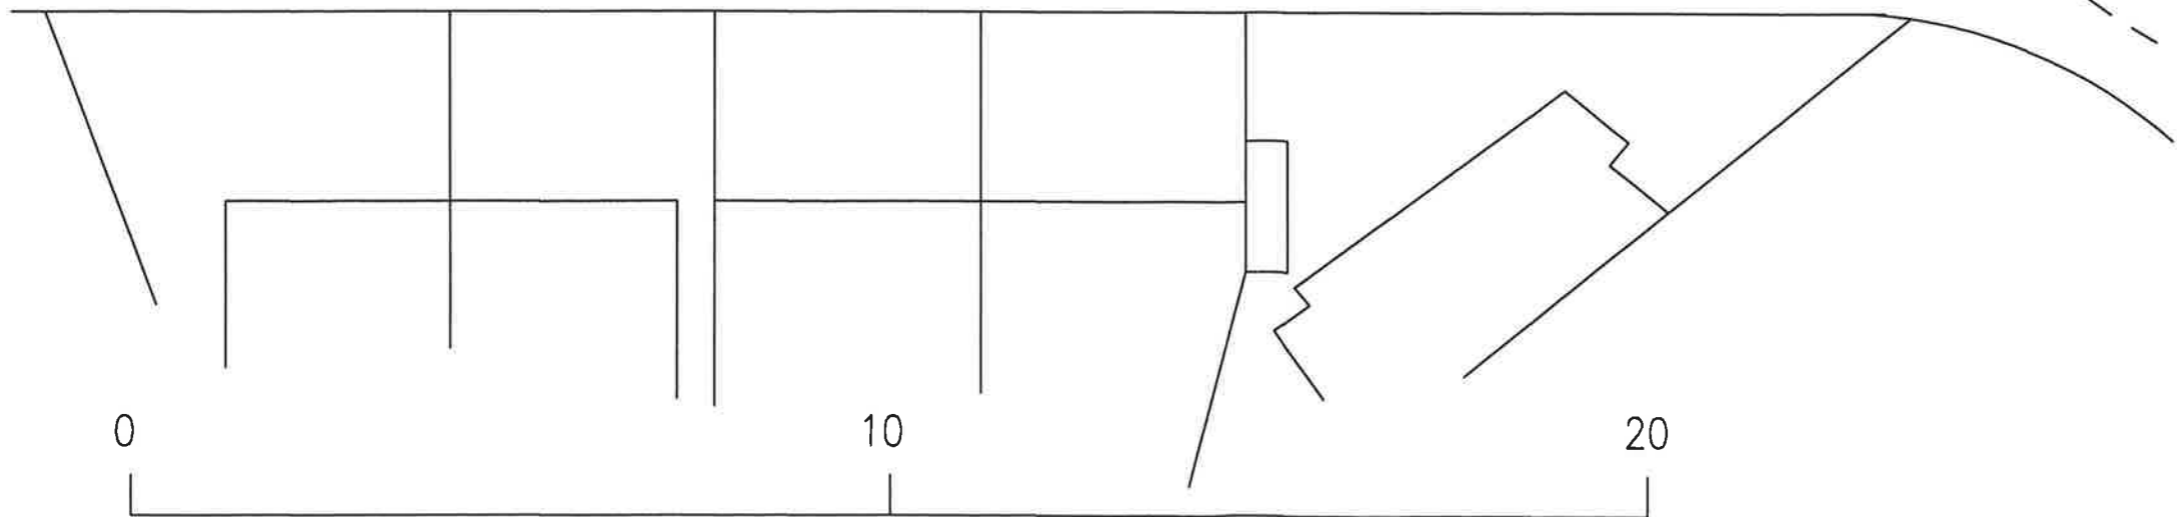

scale bar

Notes :
Main Roof:
 Half round tiles to Ridge & Hips and plain concrete tiles.
Roof:
 Flat Warm Roof to Falls. Mineral Felt to drips.
Bi-Fold Door
 U.p.v.c. with vents
Fascias:
 To be White U.p.v.c
Gutters:
 Half round Black with R.w.ps to soakaway.

Do not scale drawing site dimensions only

Rev.	Description	Date	Chkd

Client:
Mr.S.Murry & Miss K Morgan
 119, Foreland Square
 Deal CT14 9DS

Project:
**Proposed Ground Floor
 Rear Extension & W.C.**

Project No:
 Drawing Title:
**Proposed Location Plan
 Rear Extension Flat Roof**

Drawn By: Checked:
 Date: June-2021 Scale: 1-200/A3

Drawing No: Rev. No:
D/wg/A3/SM/04