



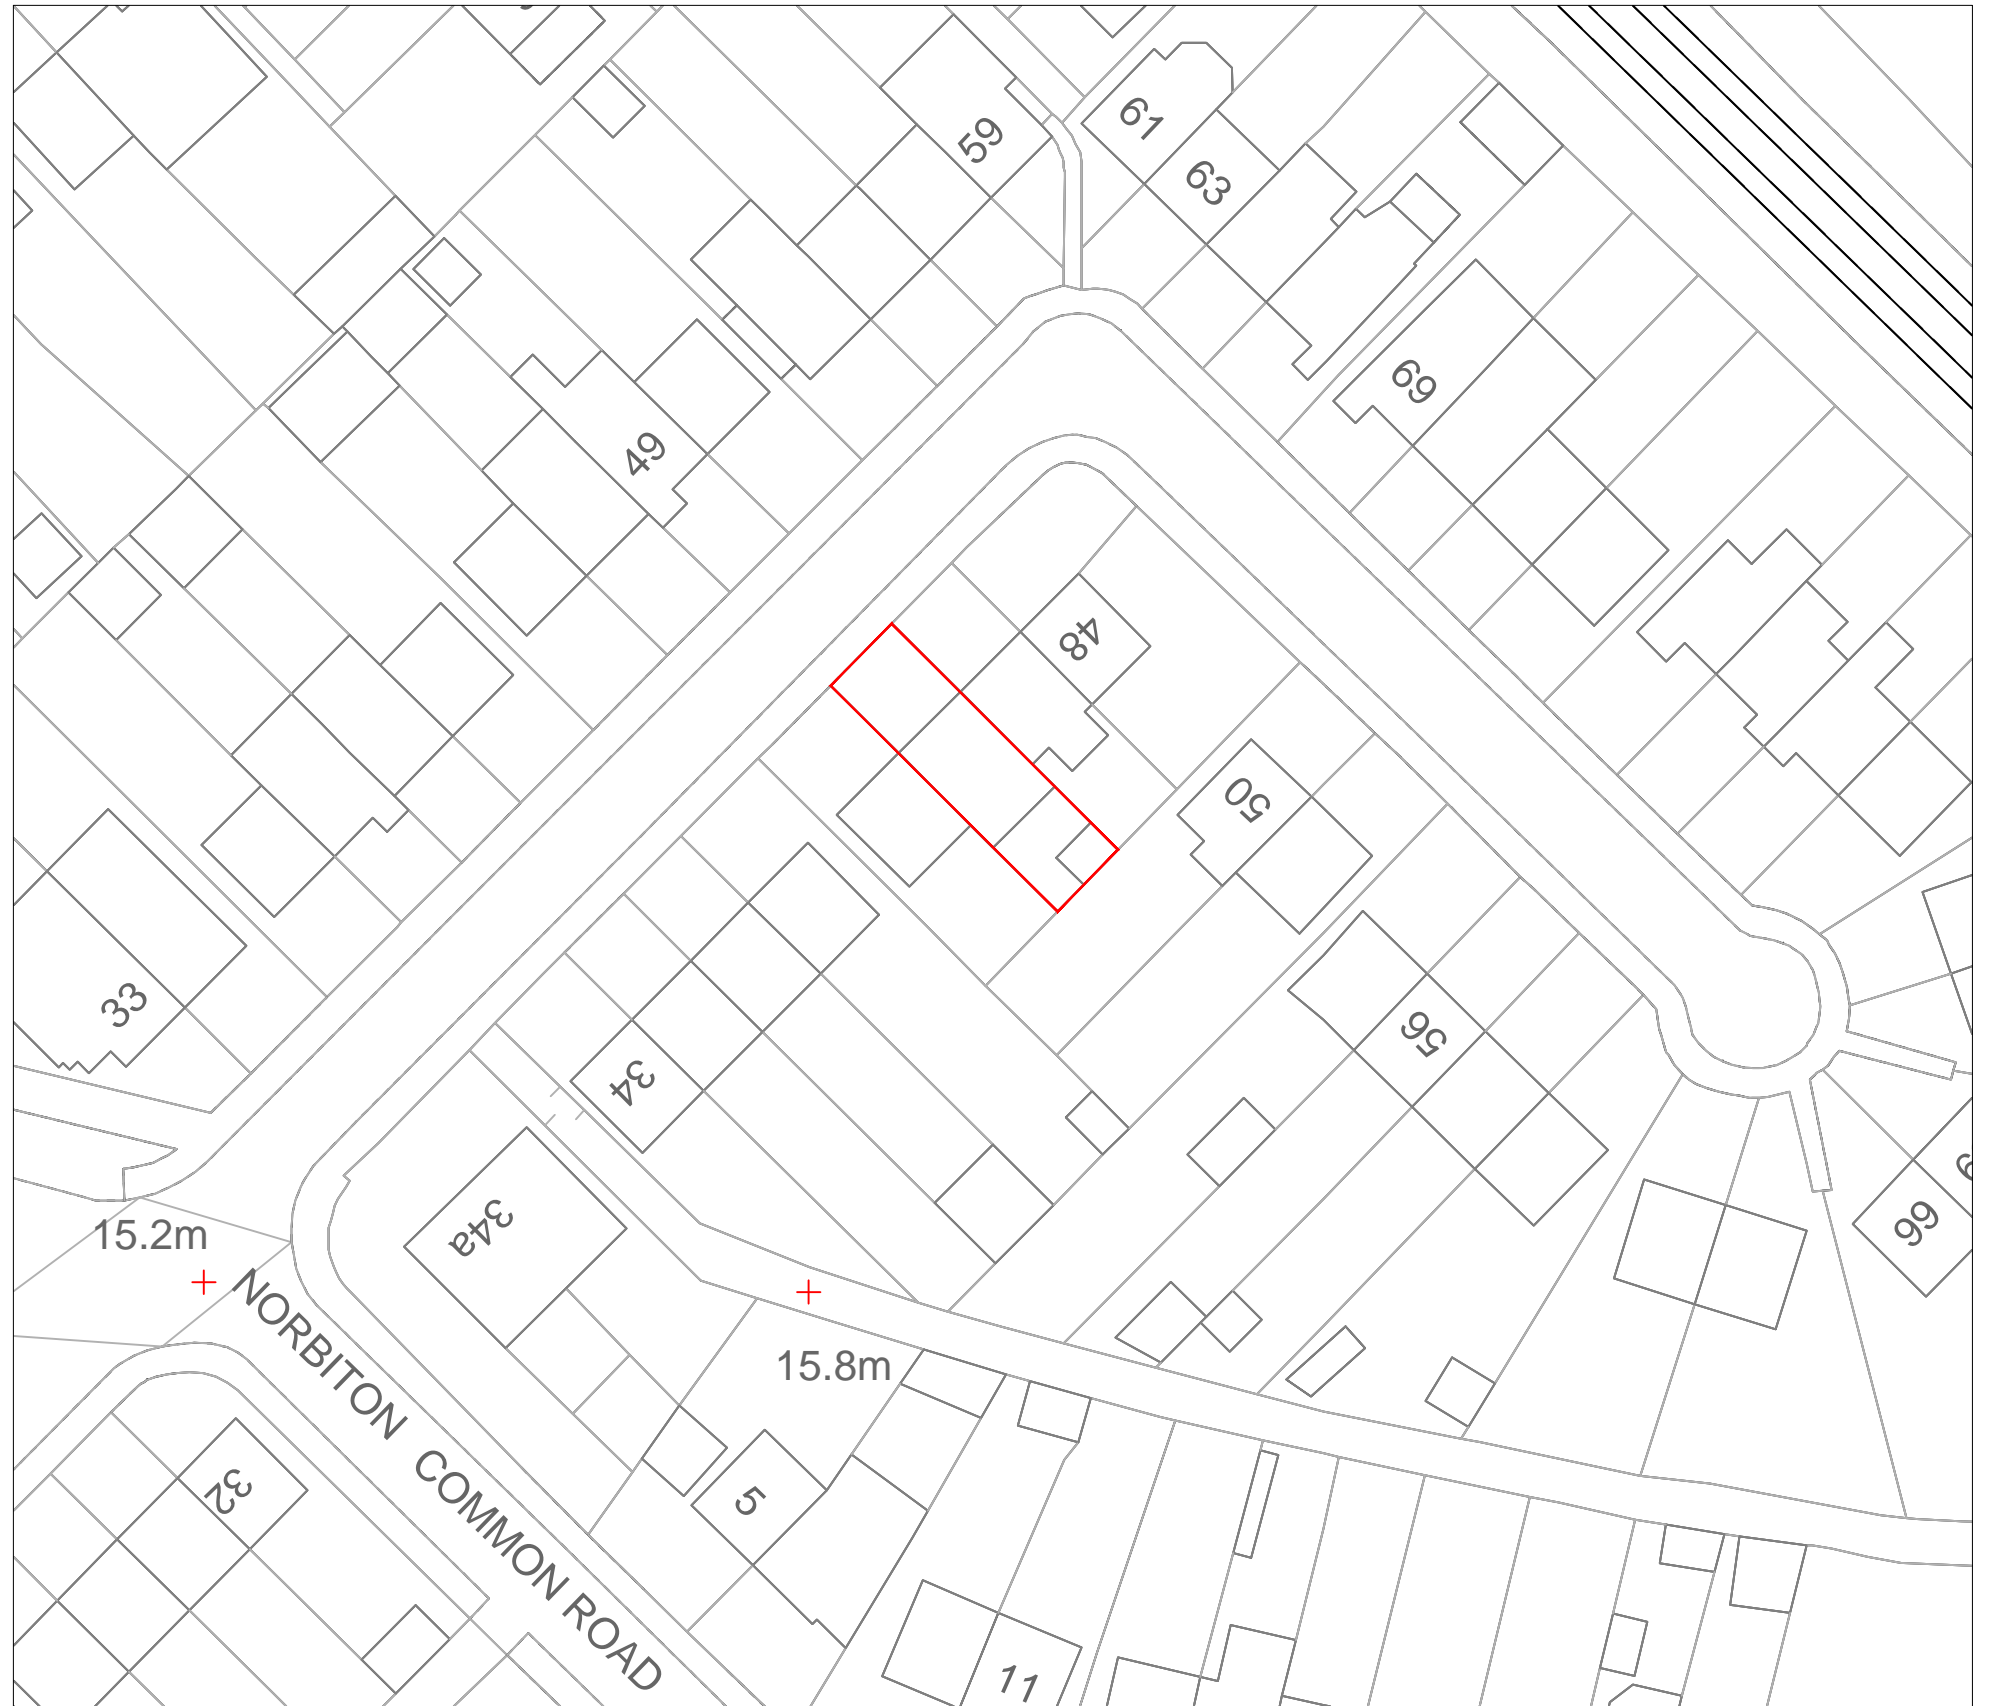

Location Plan - scale 1:1250@A3

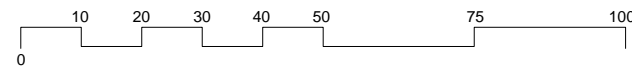

Block Plan - scale 1:500@A3

