



ground floor plan

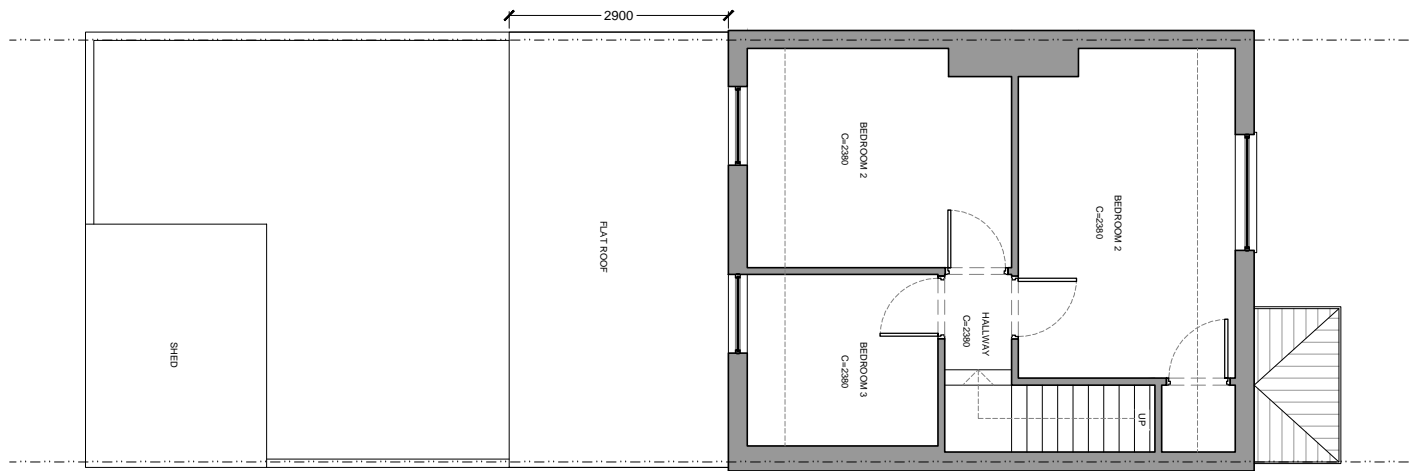


first floor plan

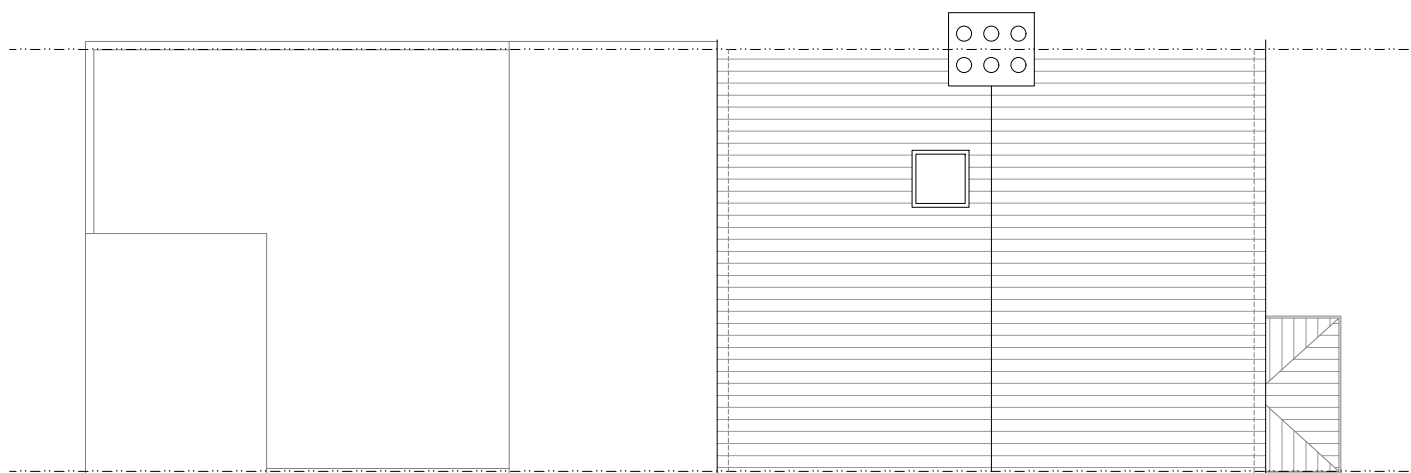


roof plan

GARDEN CALCULATIONS

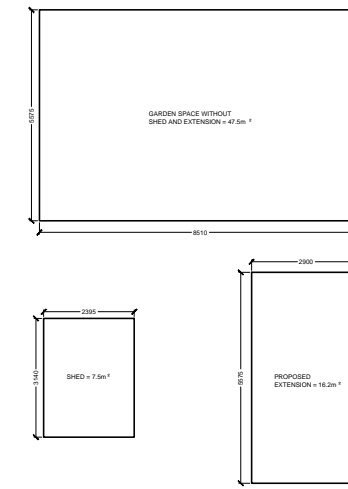

$SHED (7.5) + PROPOSED EXTENSIONS(16.2) = 23.7m^2 < 50\% \text{ OF GARDEN}$

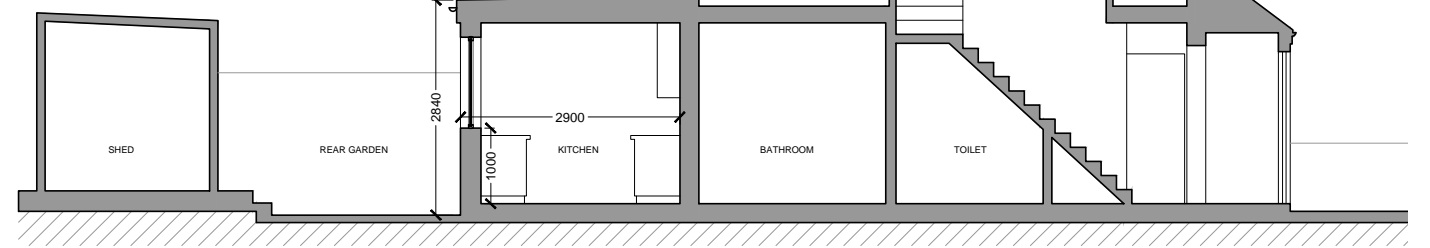

section A



front elevation



rear elevation

